


BY: \_\_\_\_\_ DATE: \_\_\_\_\_  
 FINAL SURVEYED PLOTTED  
 SURVEY PLATE NO. \_\_\_\_\_  
 NOTE BOOK AREAS CHECKED  
 NO. \_\_\_\_\_

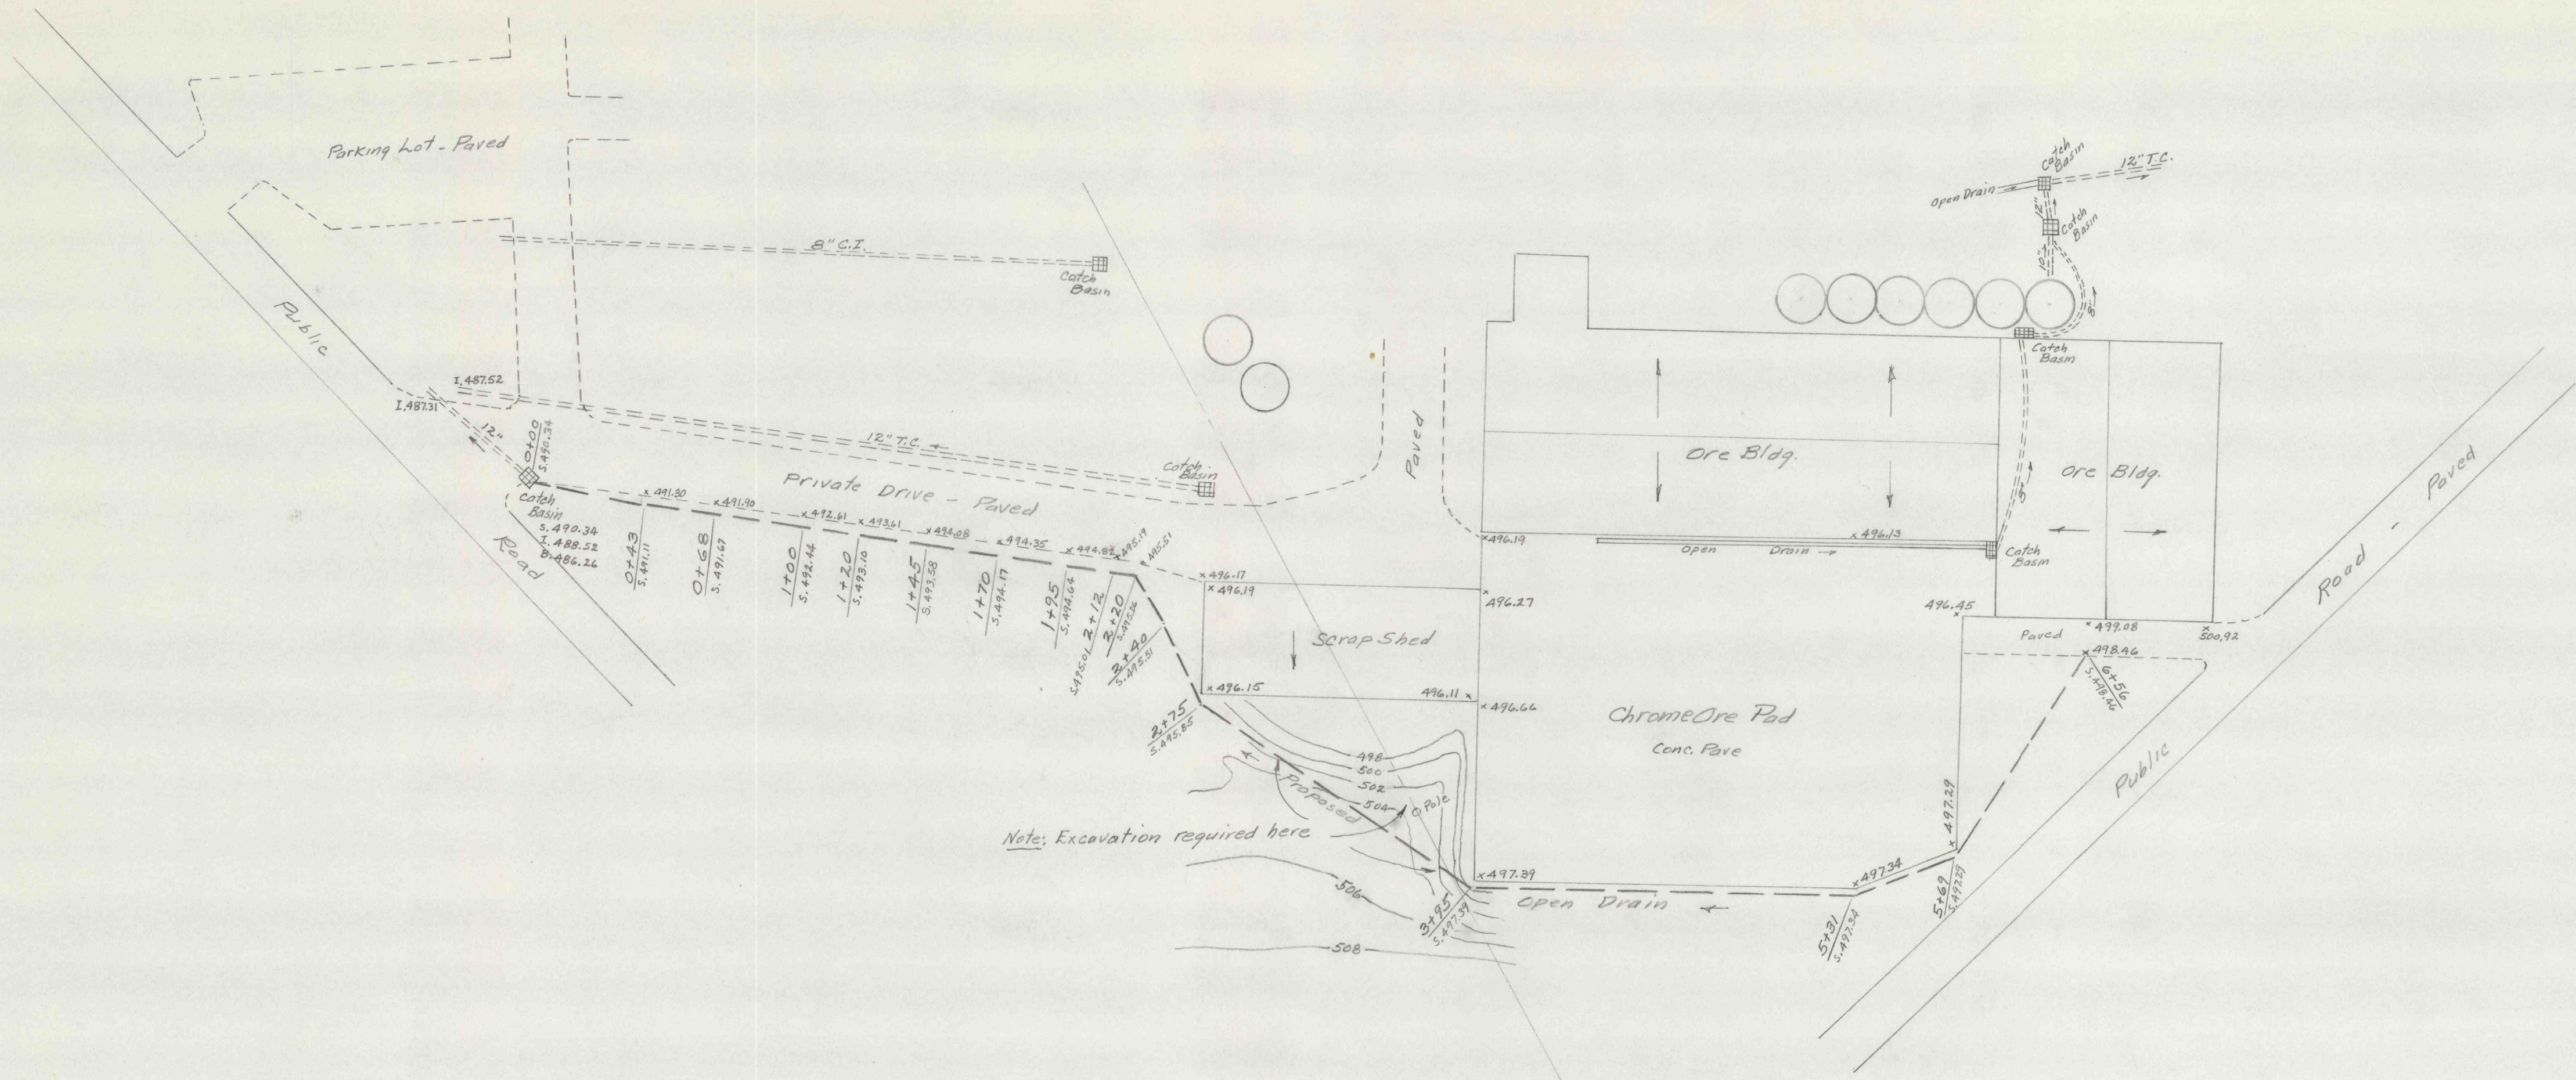

SCALE 1" = 40 FT.

BY: \_\_\_\_\_ DATE: \_\_\_\_\_  
 ORIGINAL SURVEYED PLOTTED  
 SURVEY PLATE NO. \_\_\_\_\_  
 NOTE BOOK AREAS CHECKED  
 NO. \_\_\_\_\_

