

REFERENCE DATA

CRESCENT REFRACTORIES CO.

ENV. NO. *P1*

CURWENSVILLE, CLEARFIELD COUNTY, PA.

SHEET NO. *53*


ENGINEERING DEPARTMENT

45-3-46

PROPOSED SEWER THROUGH PROPERTY

SCALE $1" = 40'$ OF A.B. REED, CLEARFIELD BORO.

DATE 9-13-18

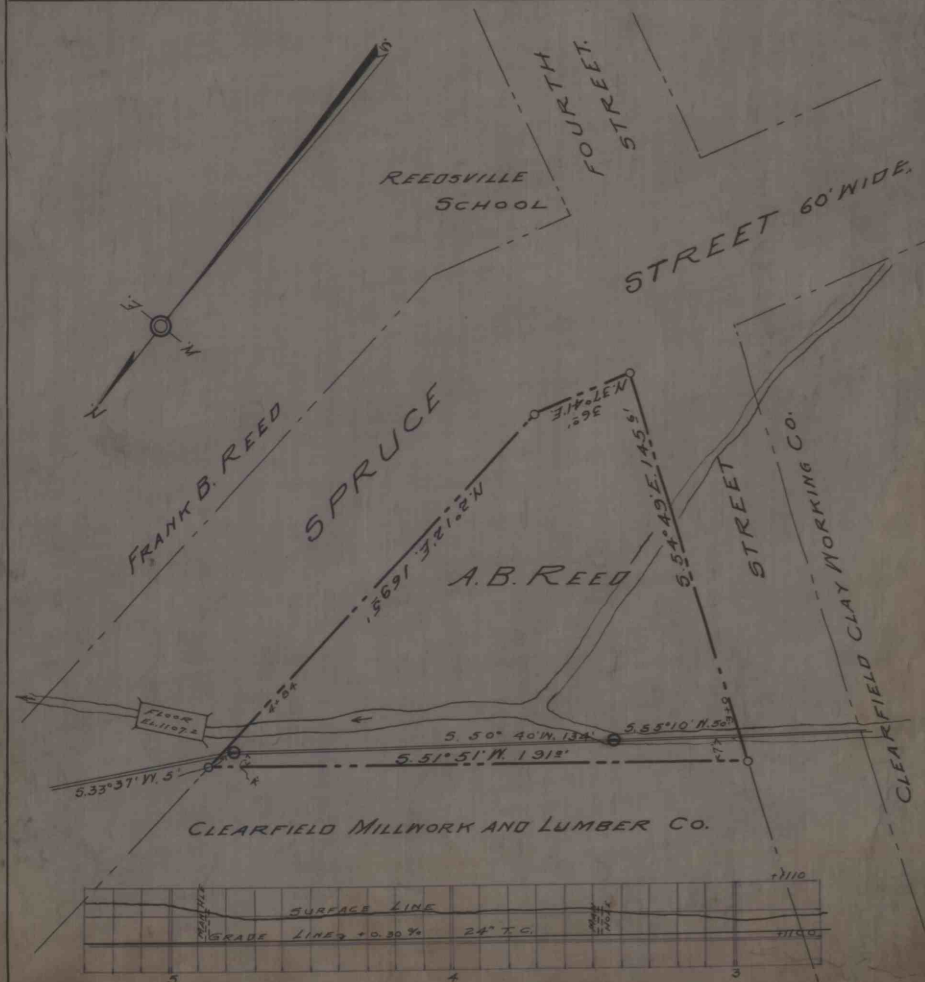

WORKED FROM

DRAWN BY J. B. D.

CHECKED BY *R. H. H.*