
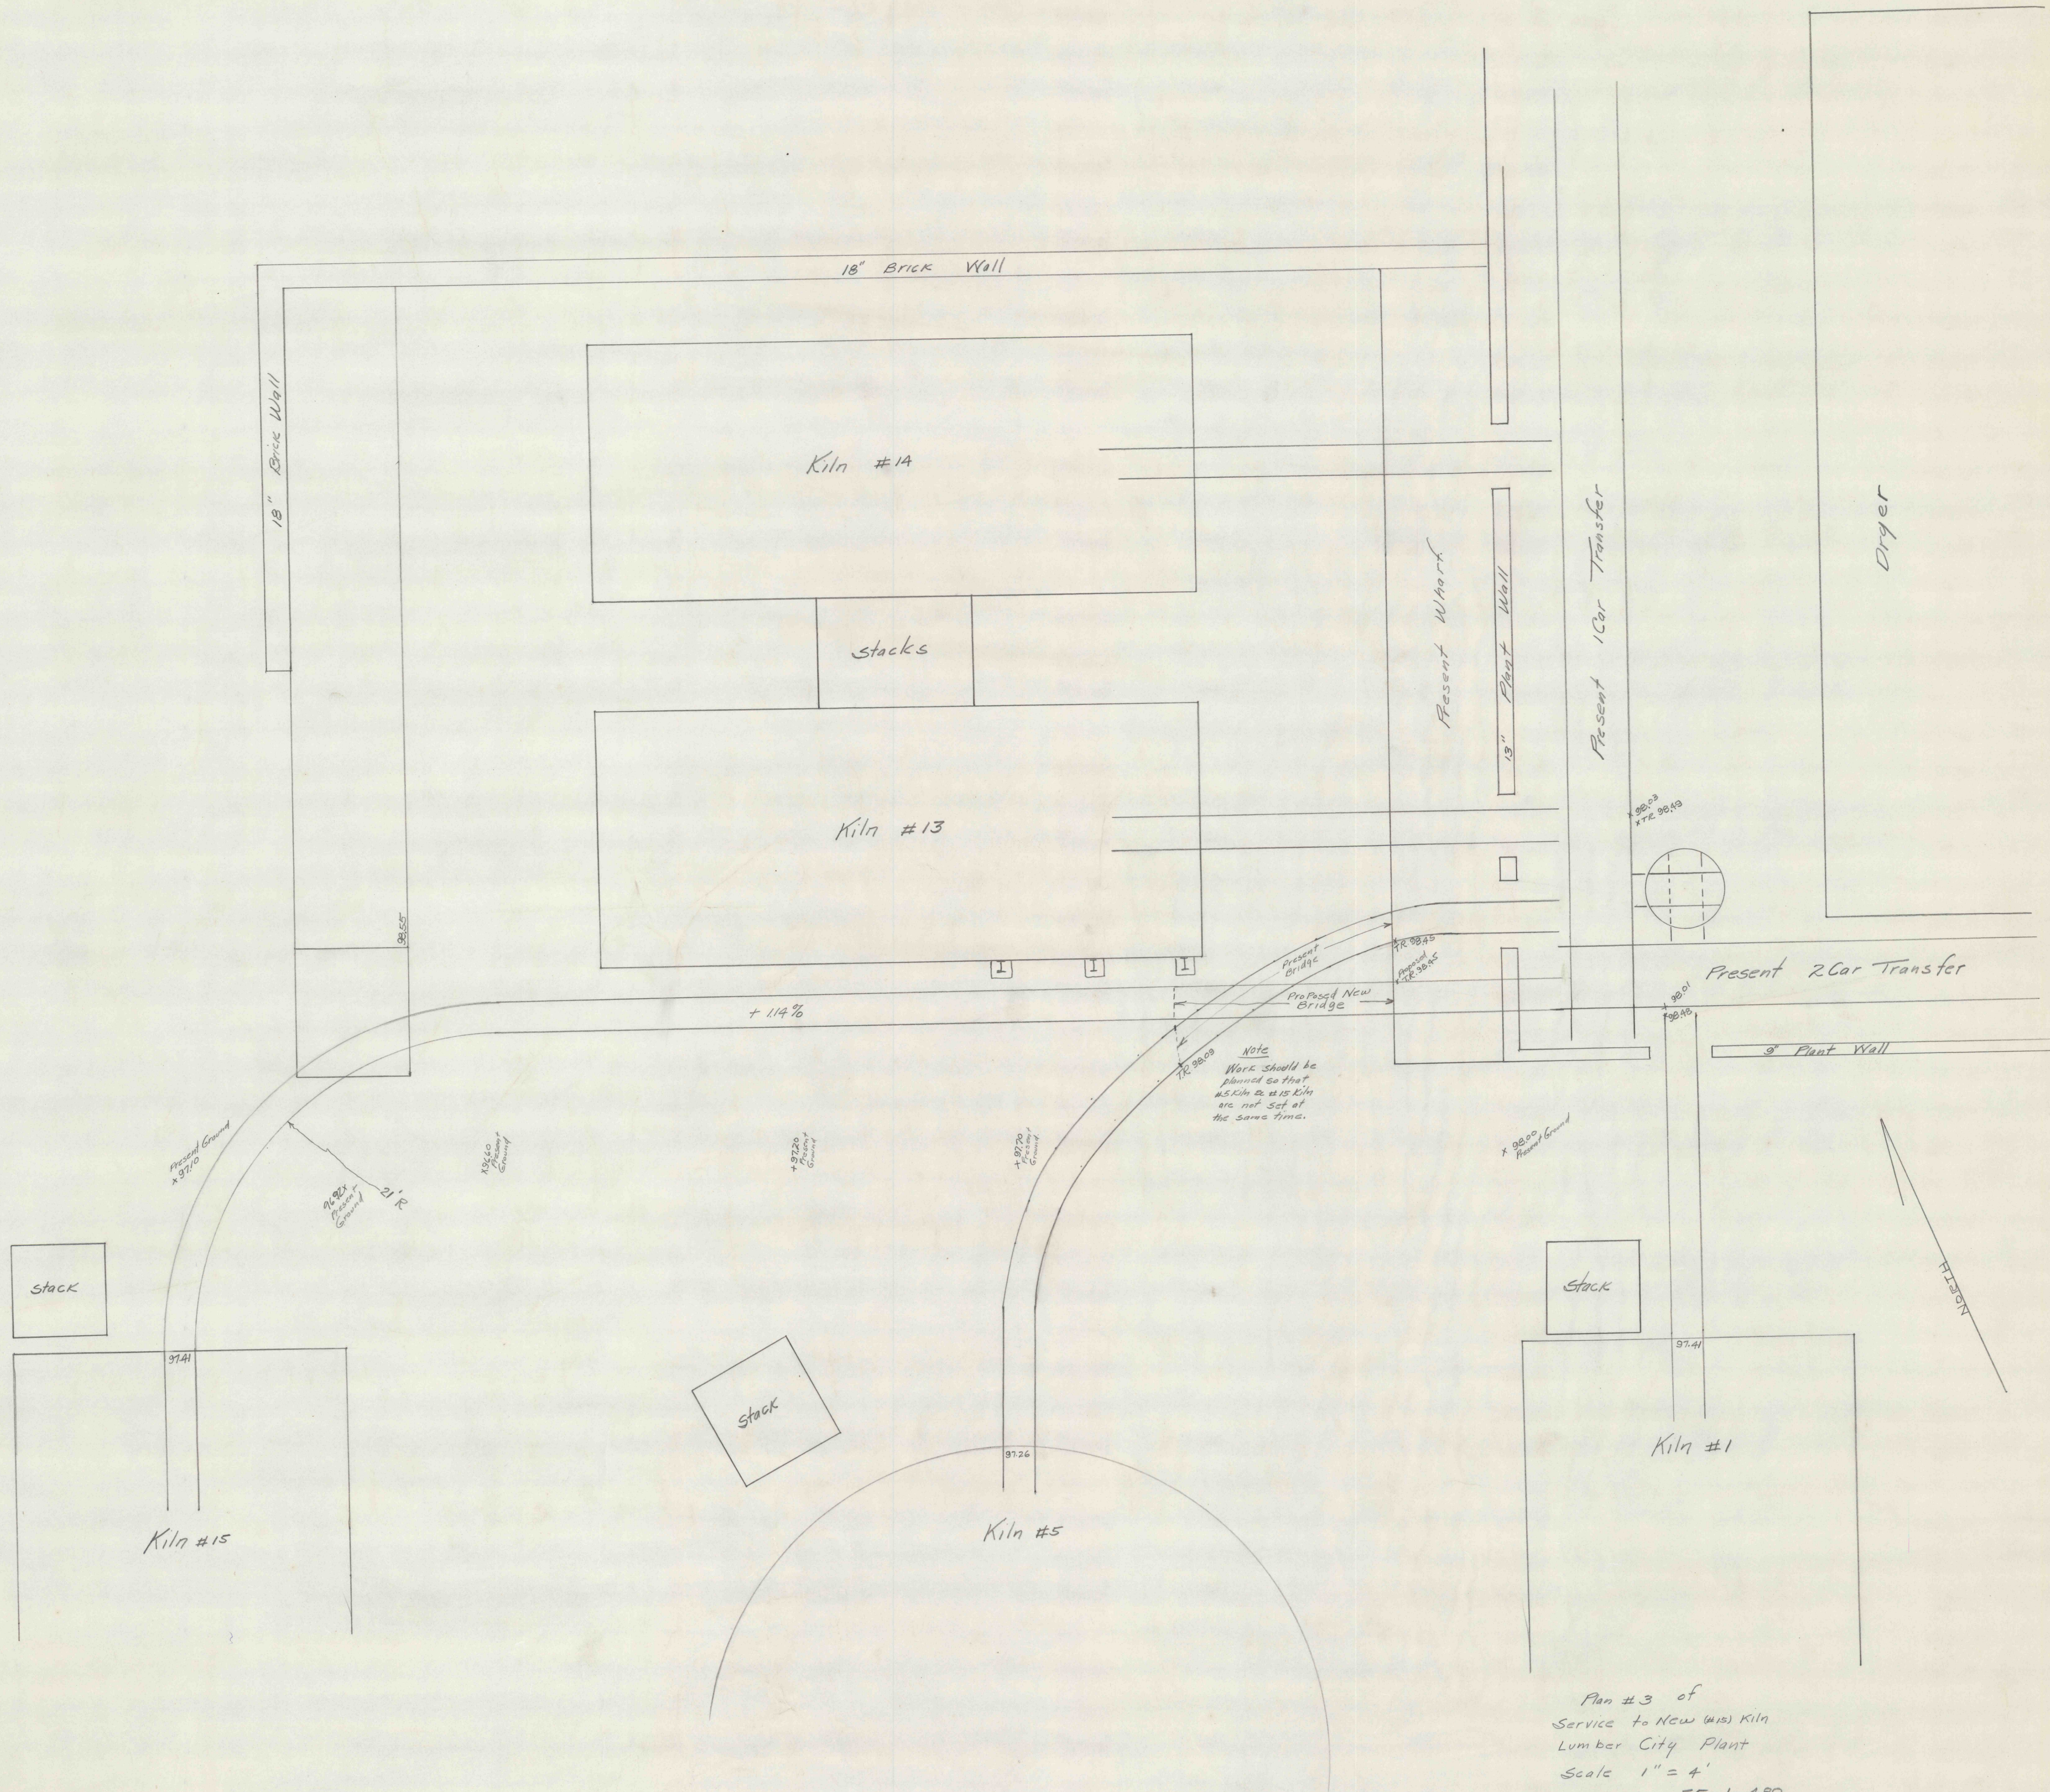


Office

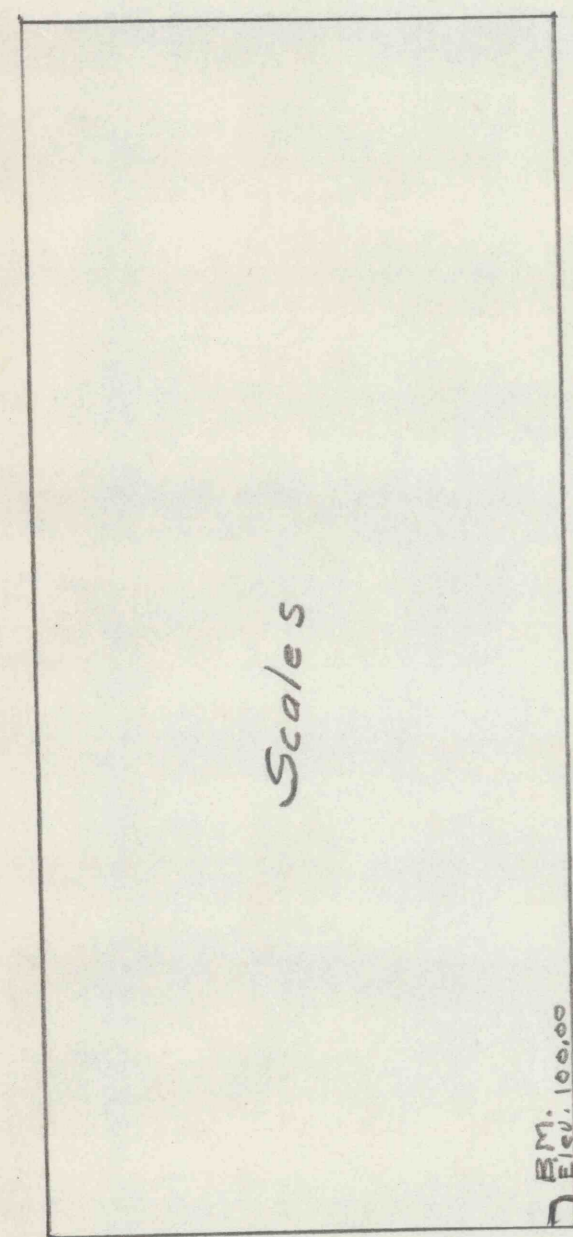

Plan # 3 of
Service to New Wood Kiln
Lumber City Plant
Scale 1" = 4'
INDEX No 55-1-480
Date 3-22-48
Drawn-AEH Traced-FEH
Checked-JKH

6EWA 700131