
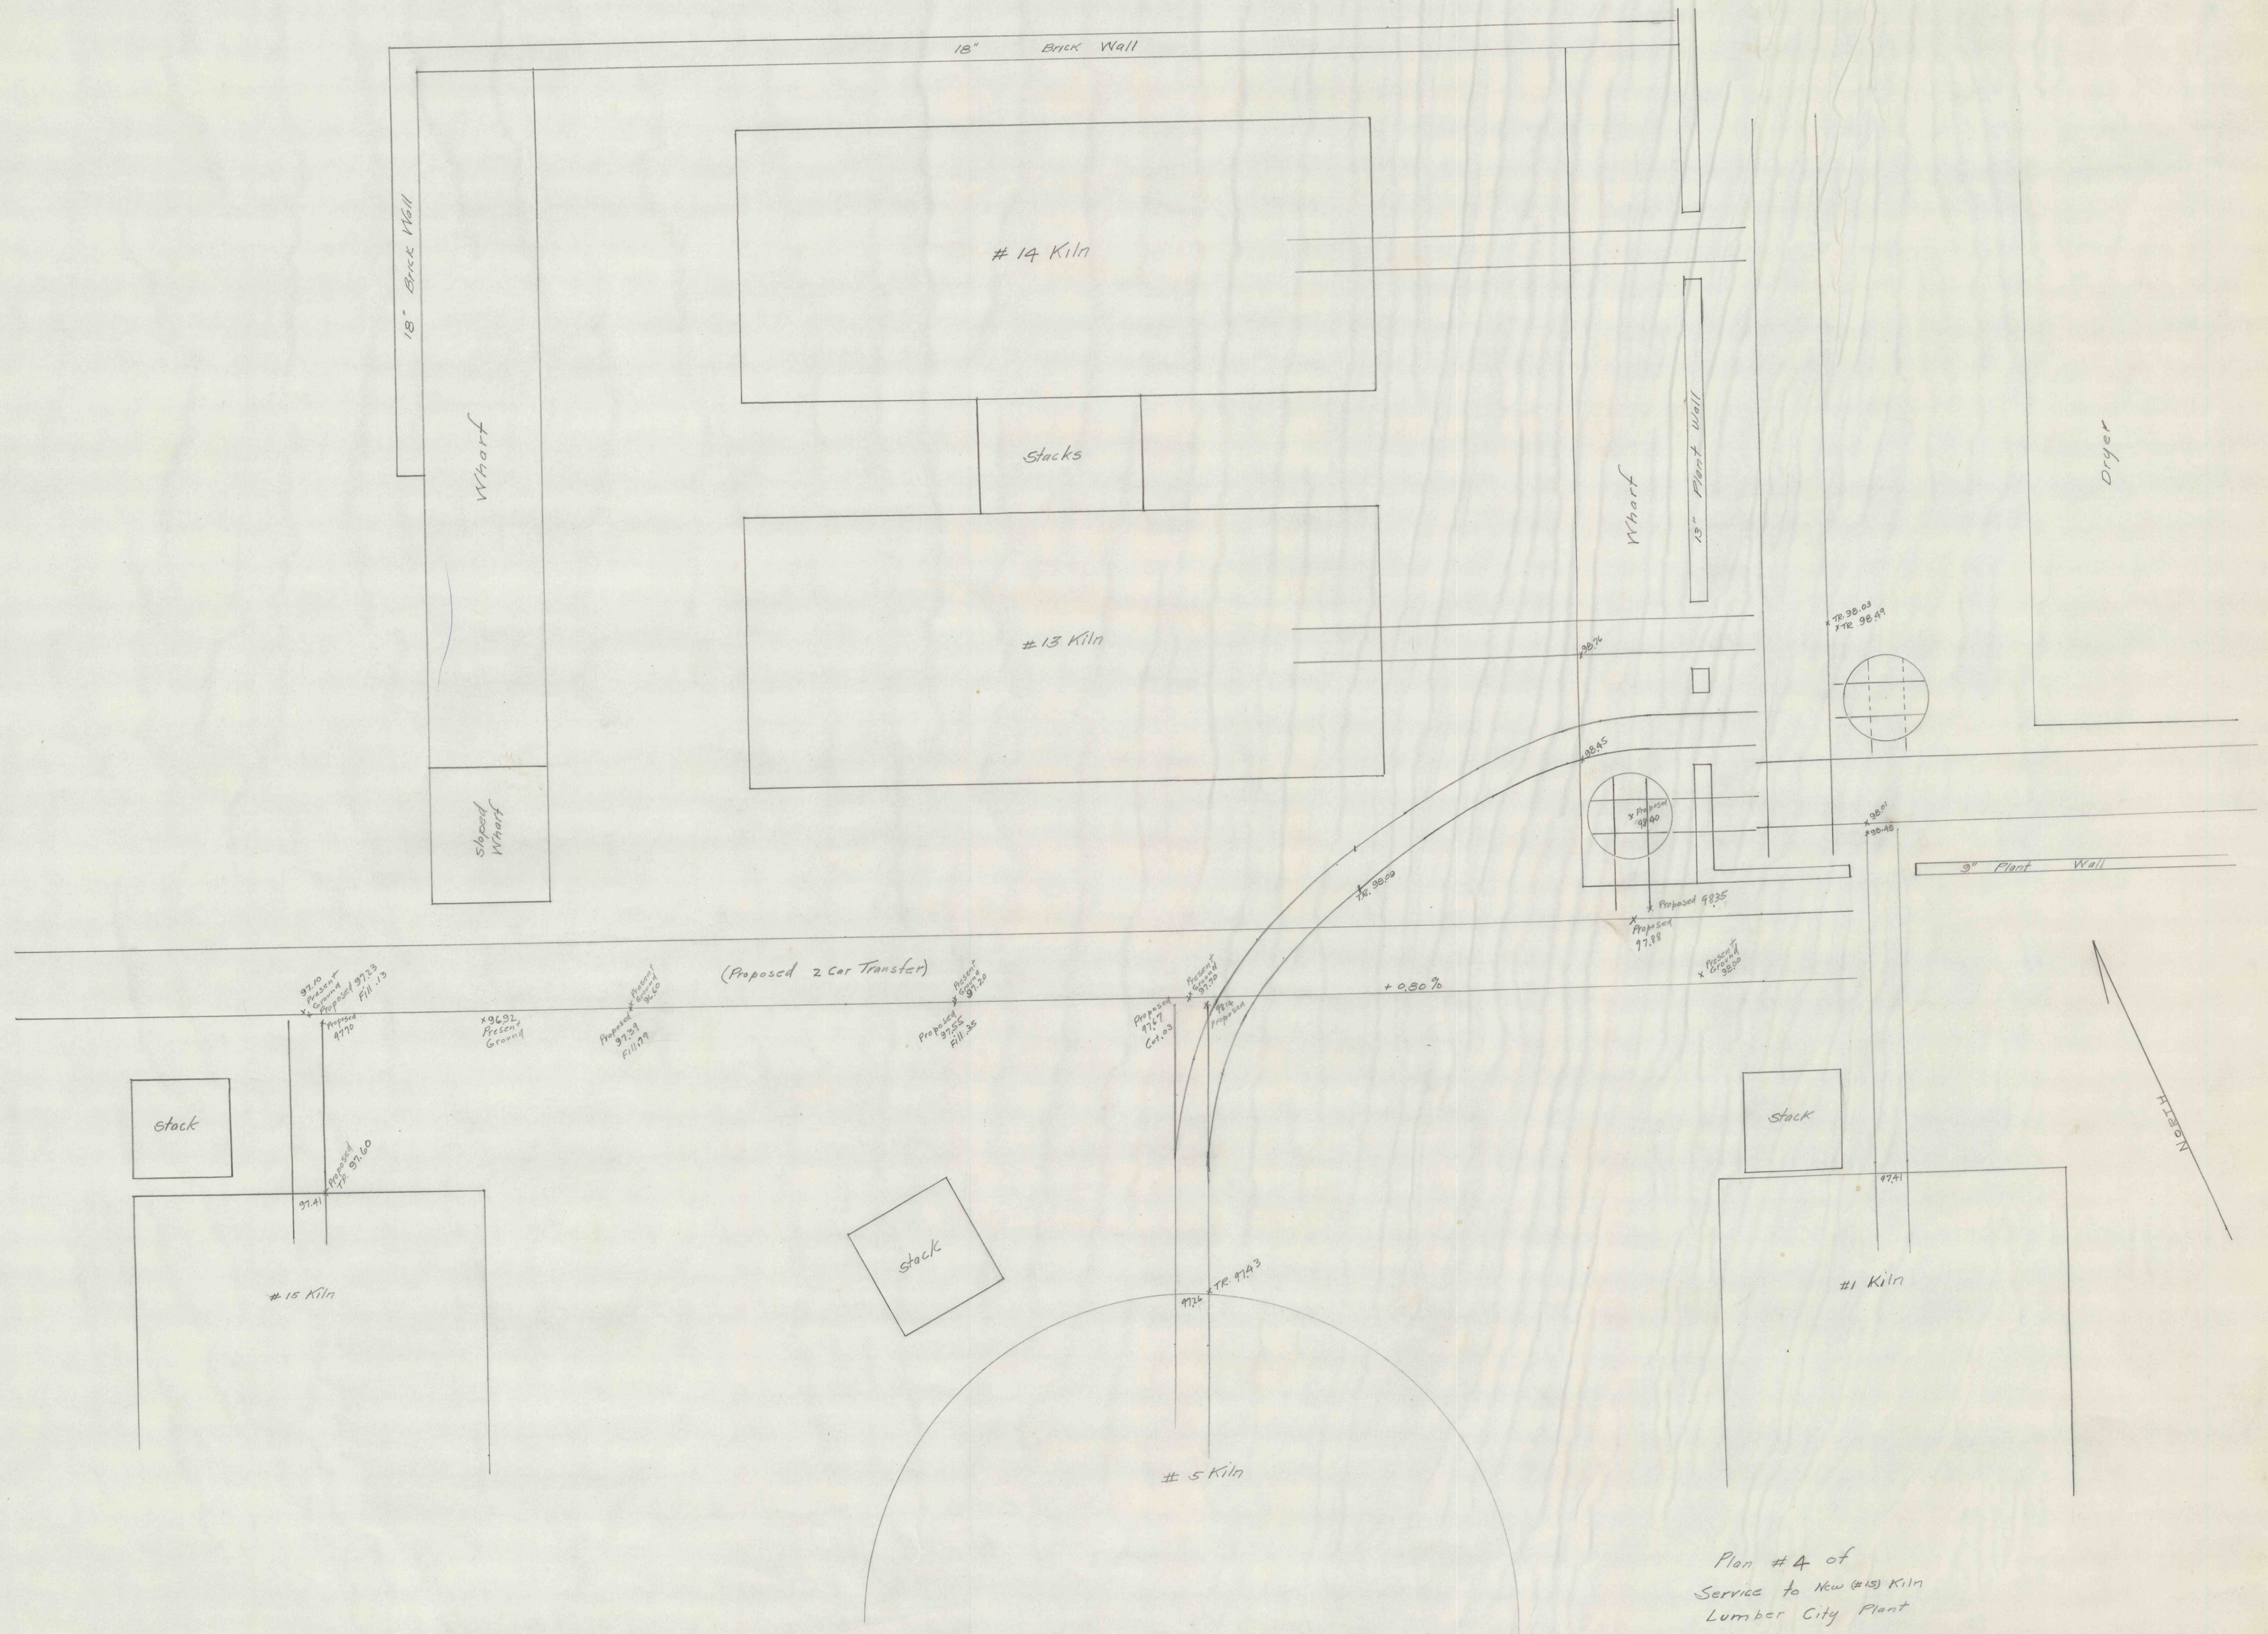


Office

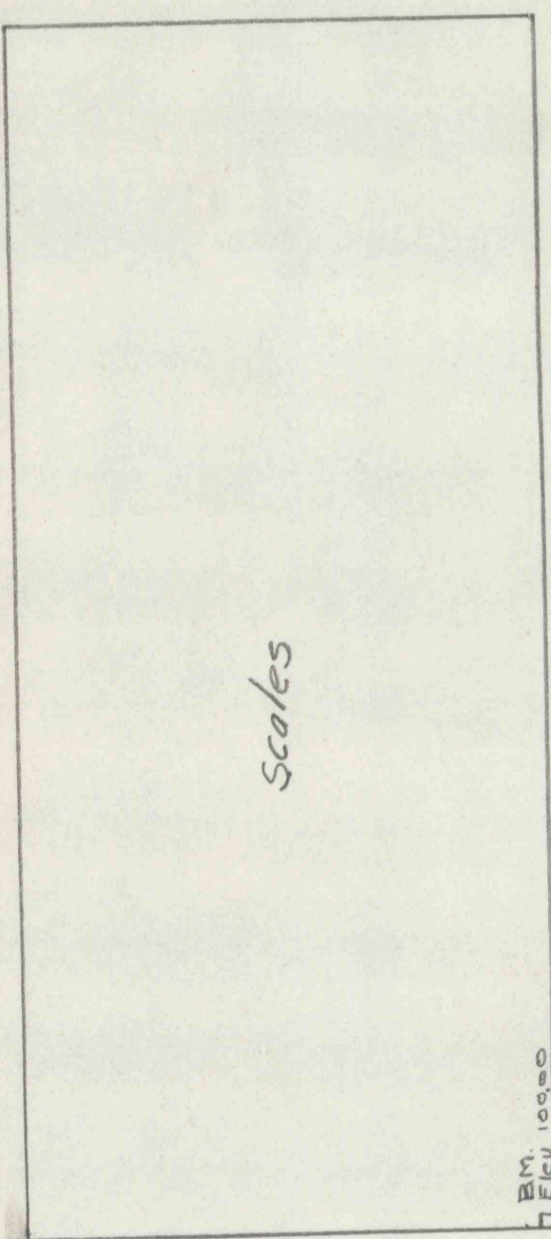

Plan # 4 of
 Service to New (110) Kiln
 Lumber City Plant
 Scale 1" = 4'
 INDEX No 55-1-480
 Date - 3-23-48
 Drawn - AEH Traced - AEH
 Checked - JRN