



Office

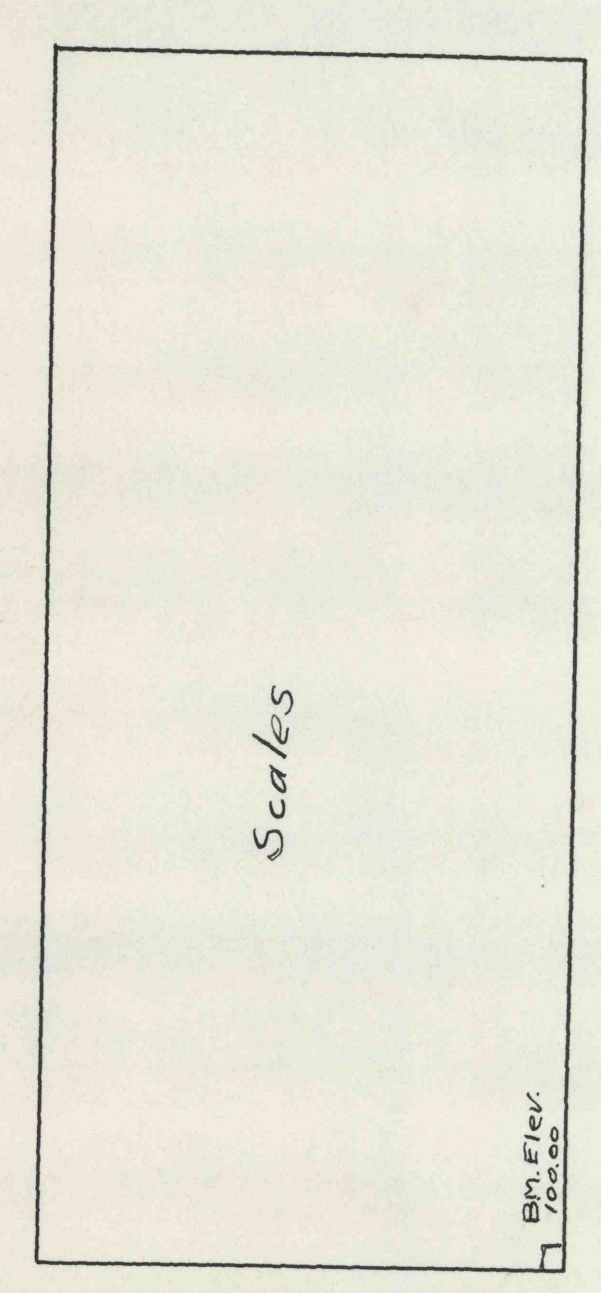

Oil House

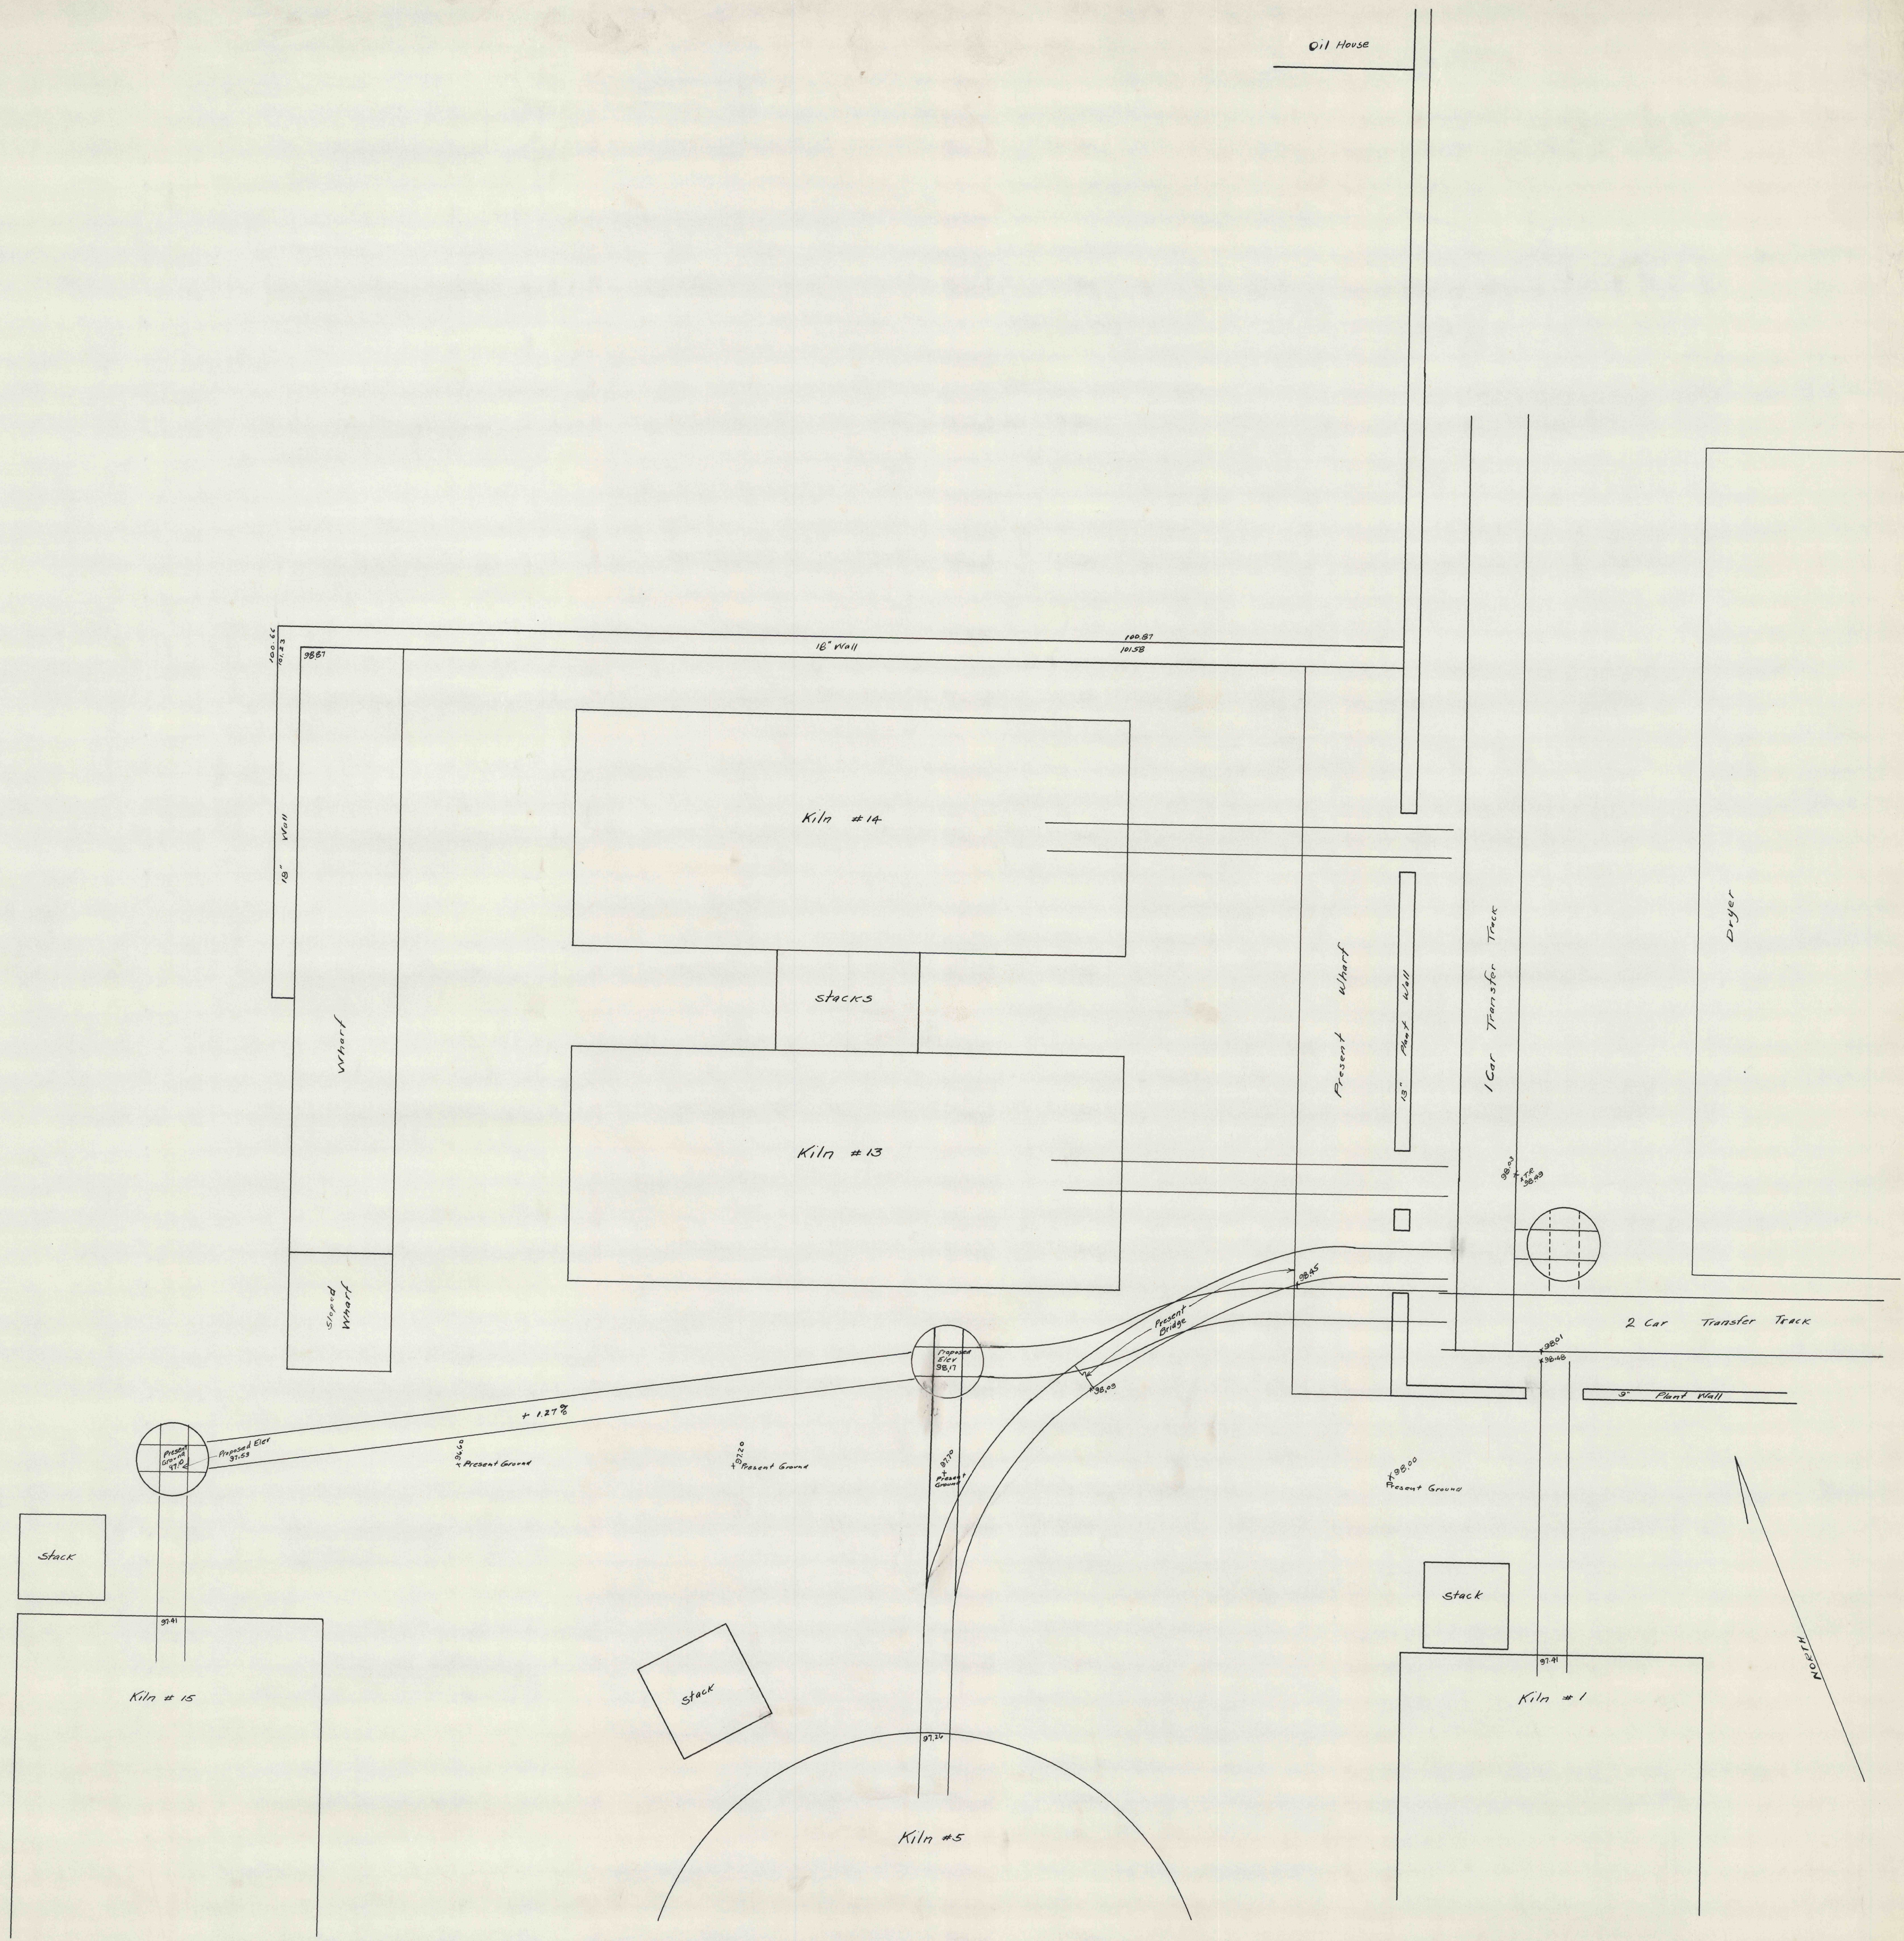

Plan #1 of service to New (15) Kiln Lumber City Plant scale - 1" = 4' Feet INDEX No. - 55-1-480 Date 3-22-48 Drawn - AEH Traced - AEH Checked - JPH

6EWM-0024