
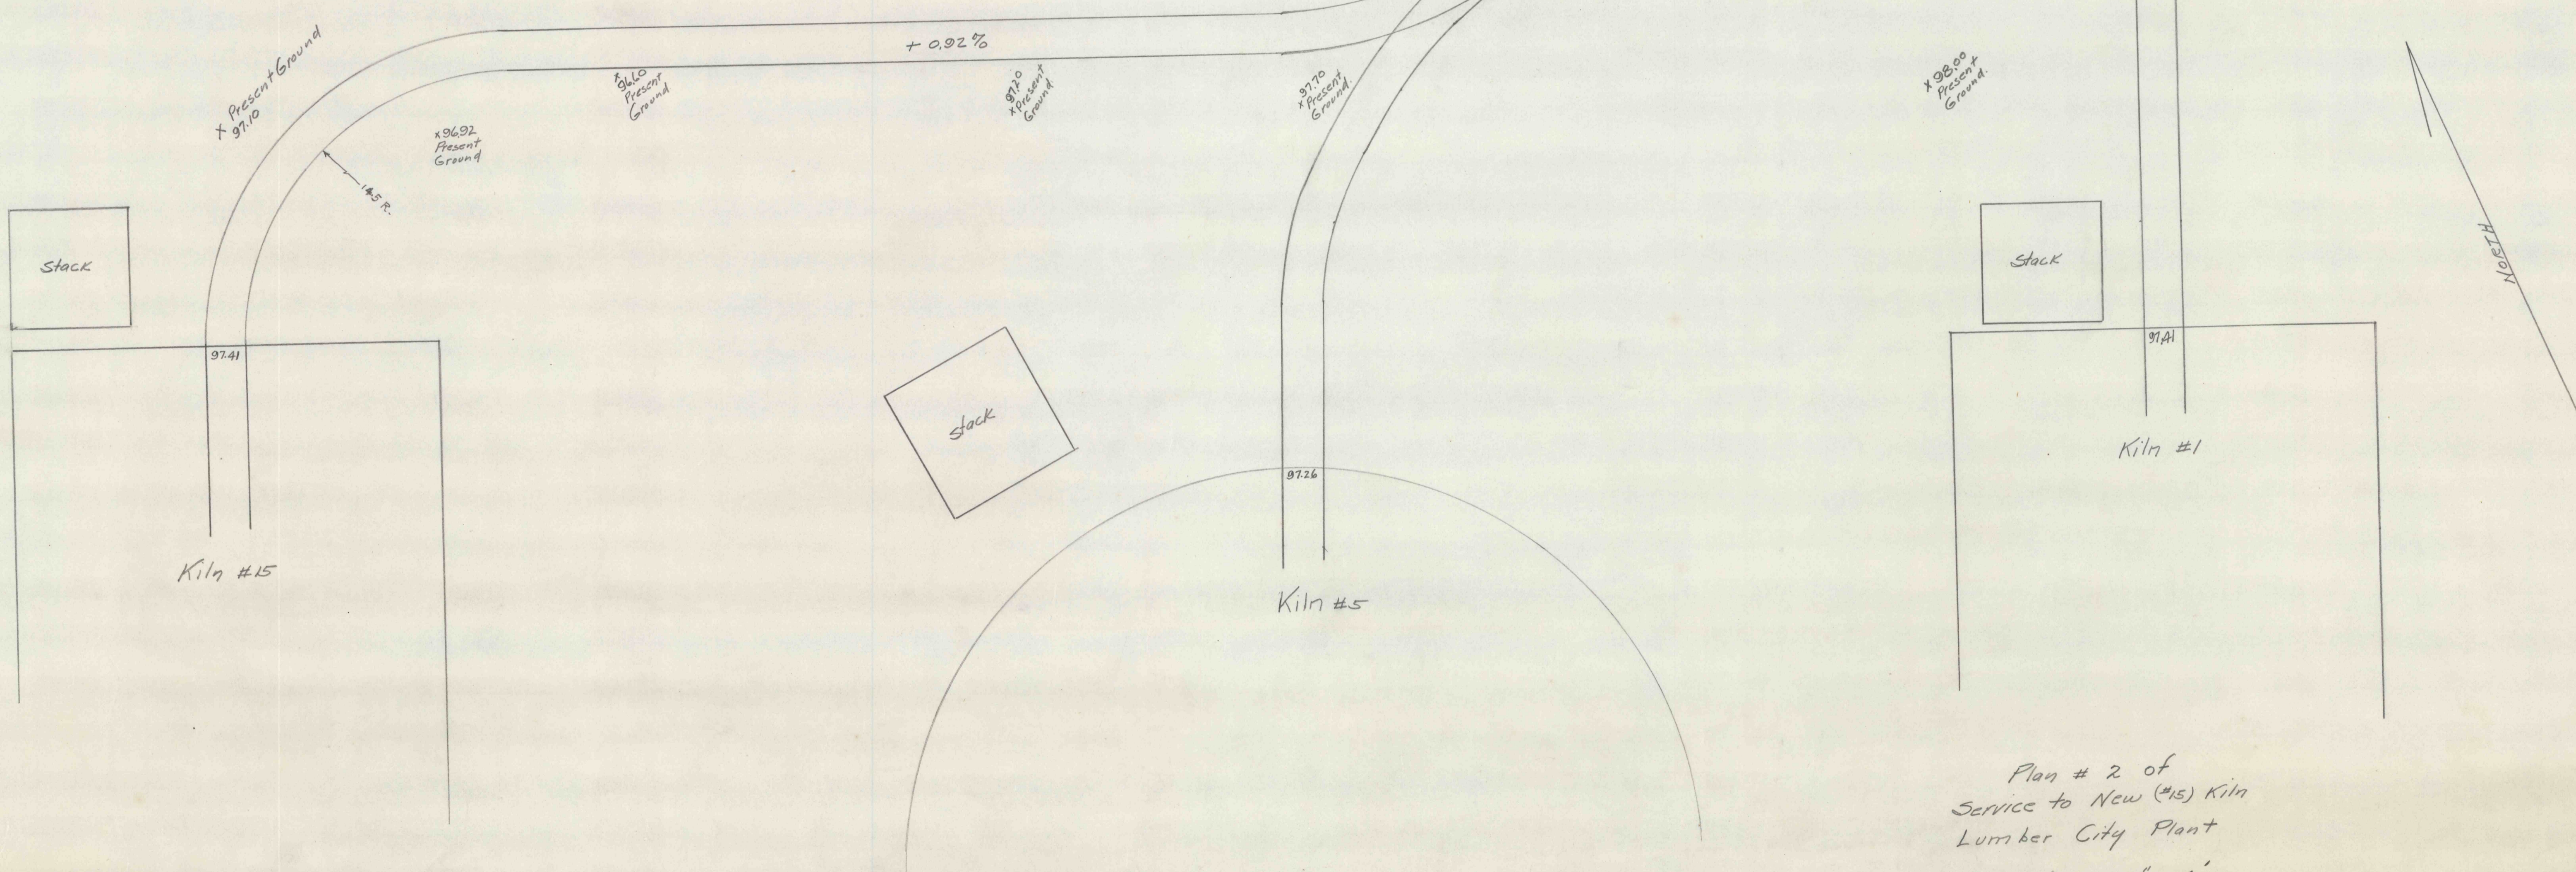


Oil House

Office

Scales

ENCLOSURE

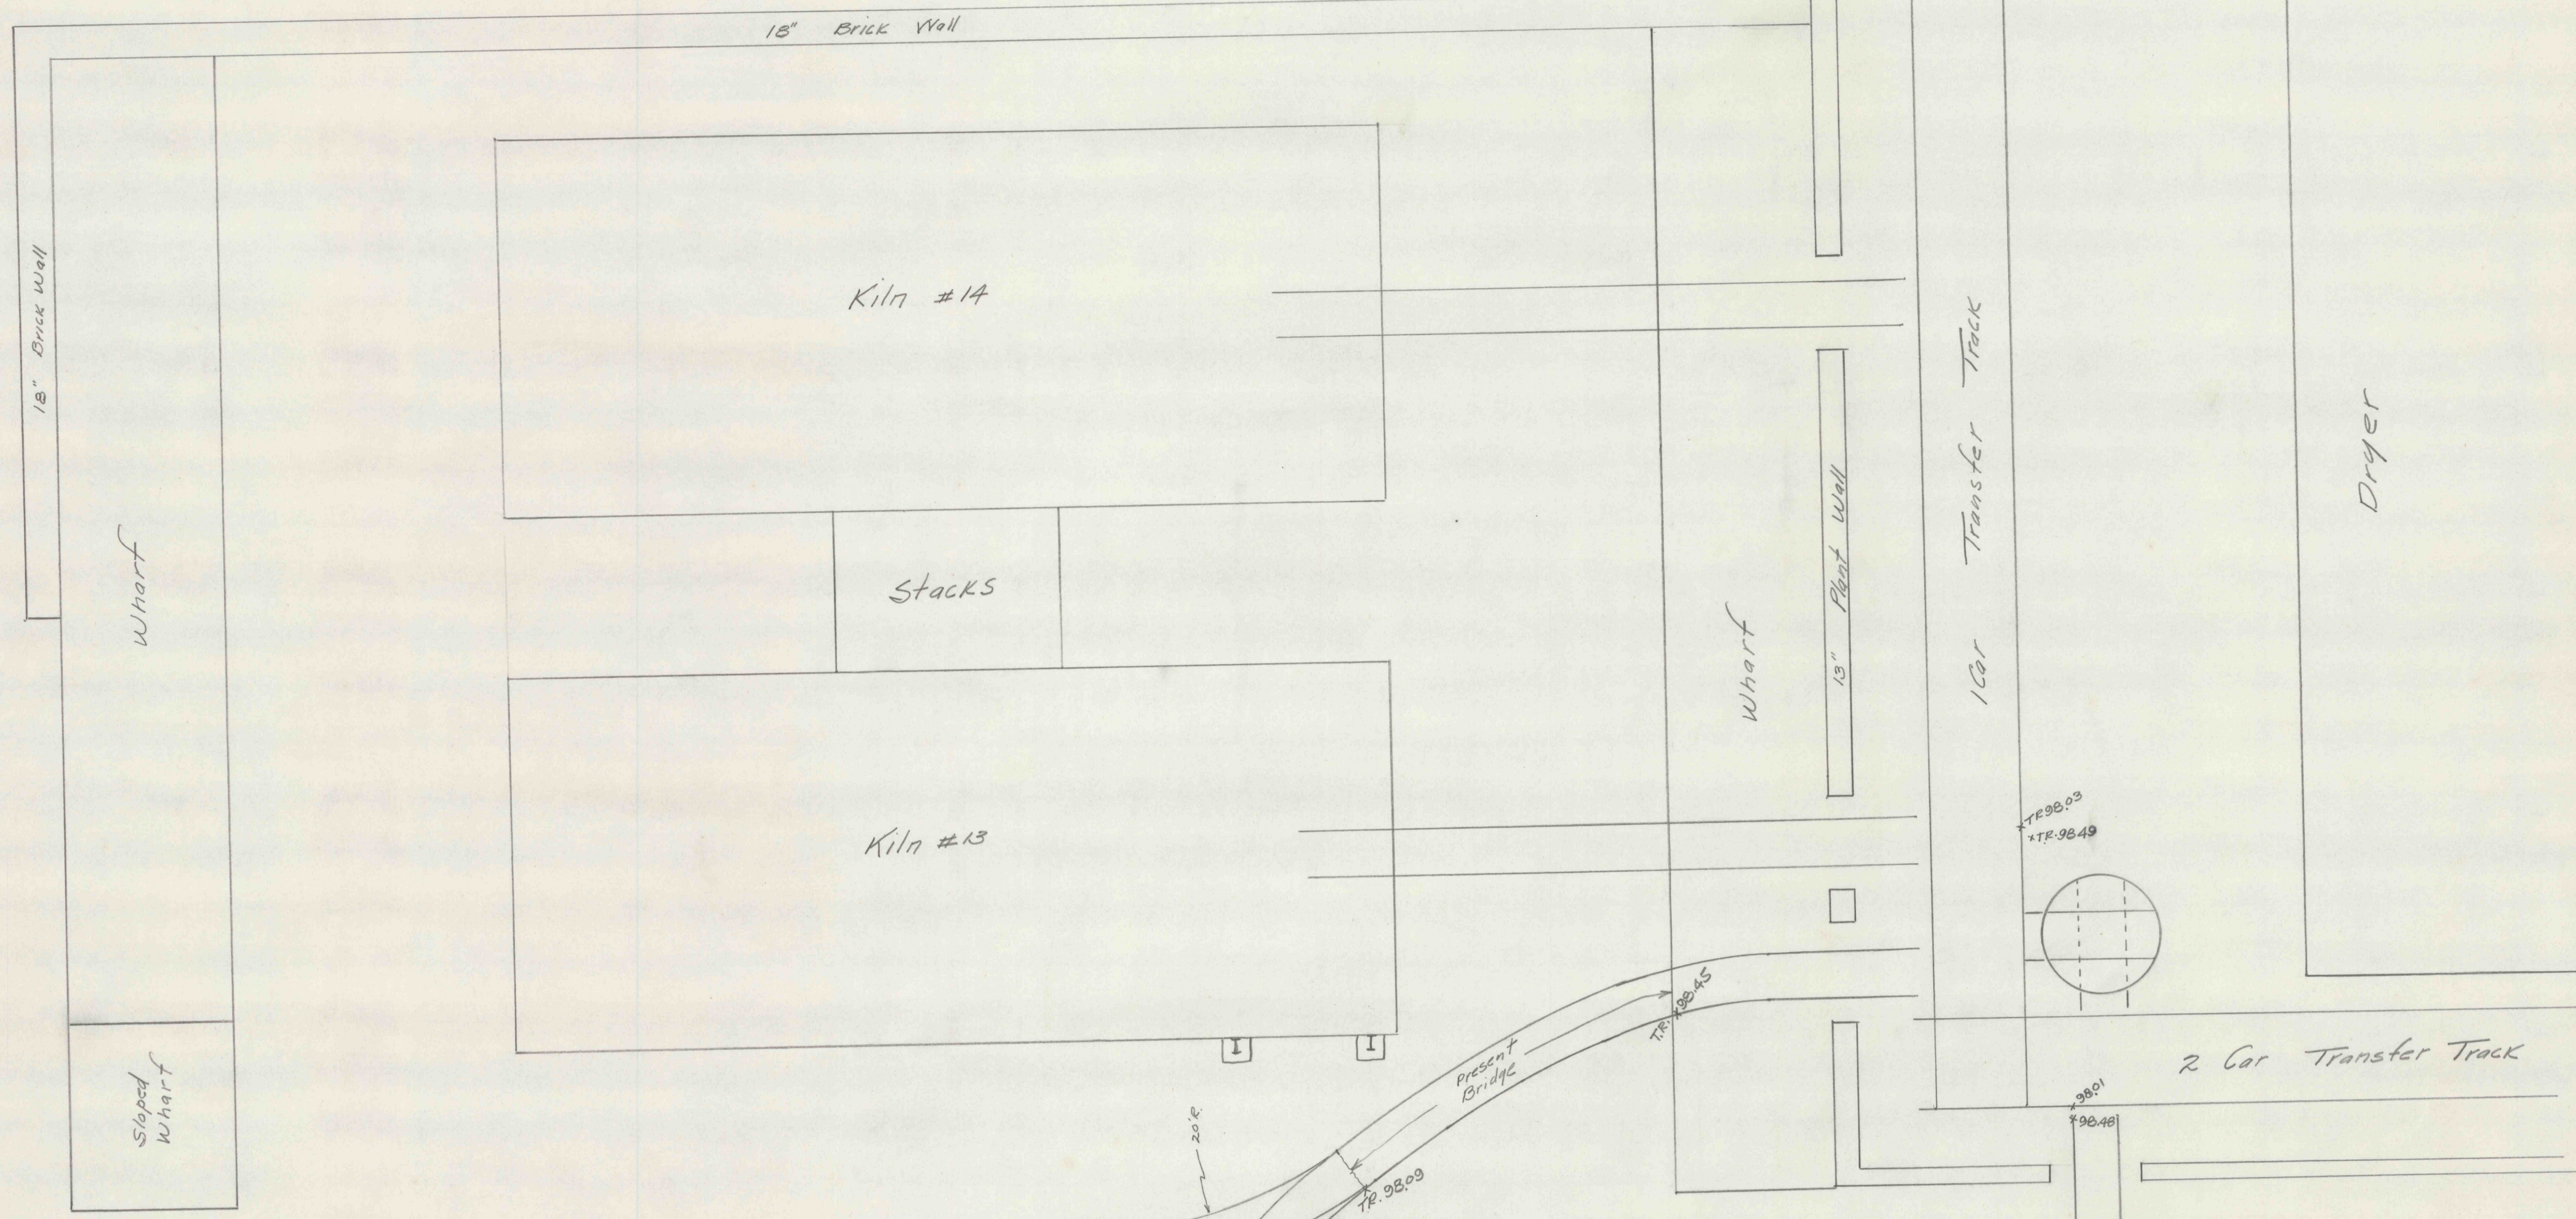

Plan # 2 of  
 Service to New (15) Kiln  
 Lumber City Plant  
 Scale - 1" = 4'  
 INDEX No 55-1-480  
 Date - 3-22-48  
 Drawn-AEH Traced-AEH  
 Checked - JPH

22-1-48

LEW-100