


NORTH AMERICAN REFRACTORIES CO.
CLEVELAND, OHIO

PLAN OF WORKS- Mt. UNION, PA.

TRACED FROM 60-1-220
 REVISED: JAN. 1917
 JUNE 1919
 FEB. 1925
 OCT. 1942

SCALE: 1" = 50 FT.
 JULY 1959

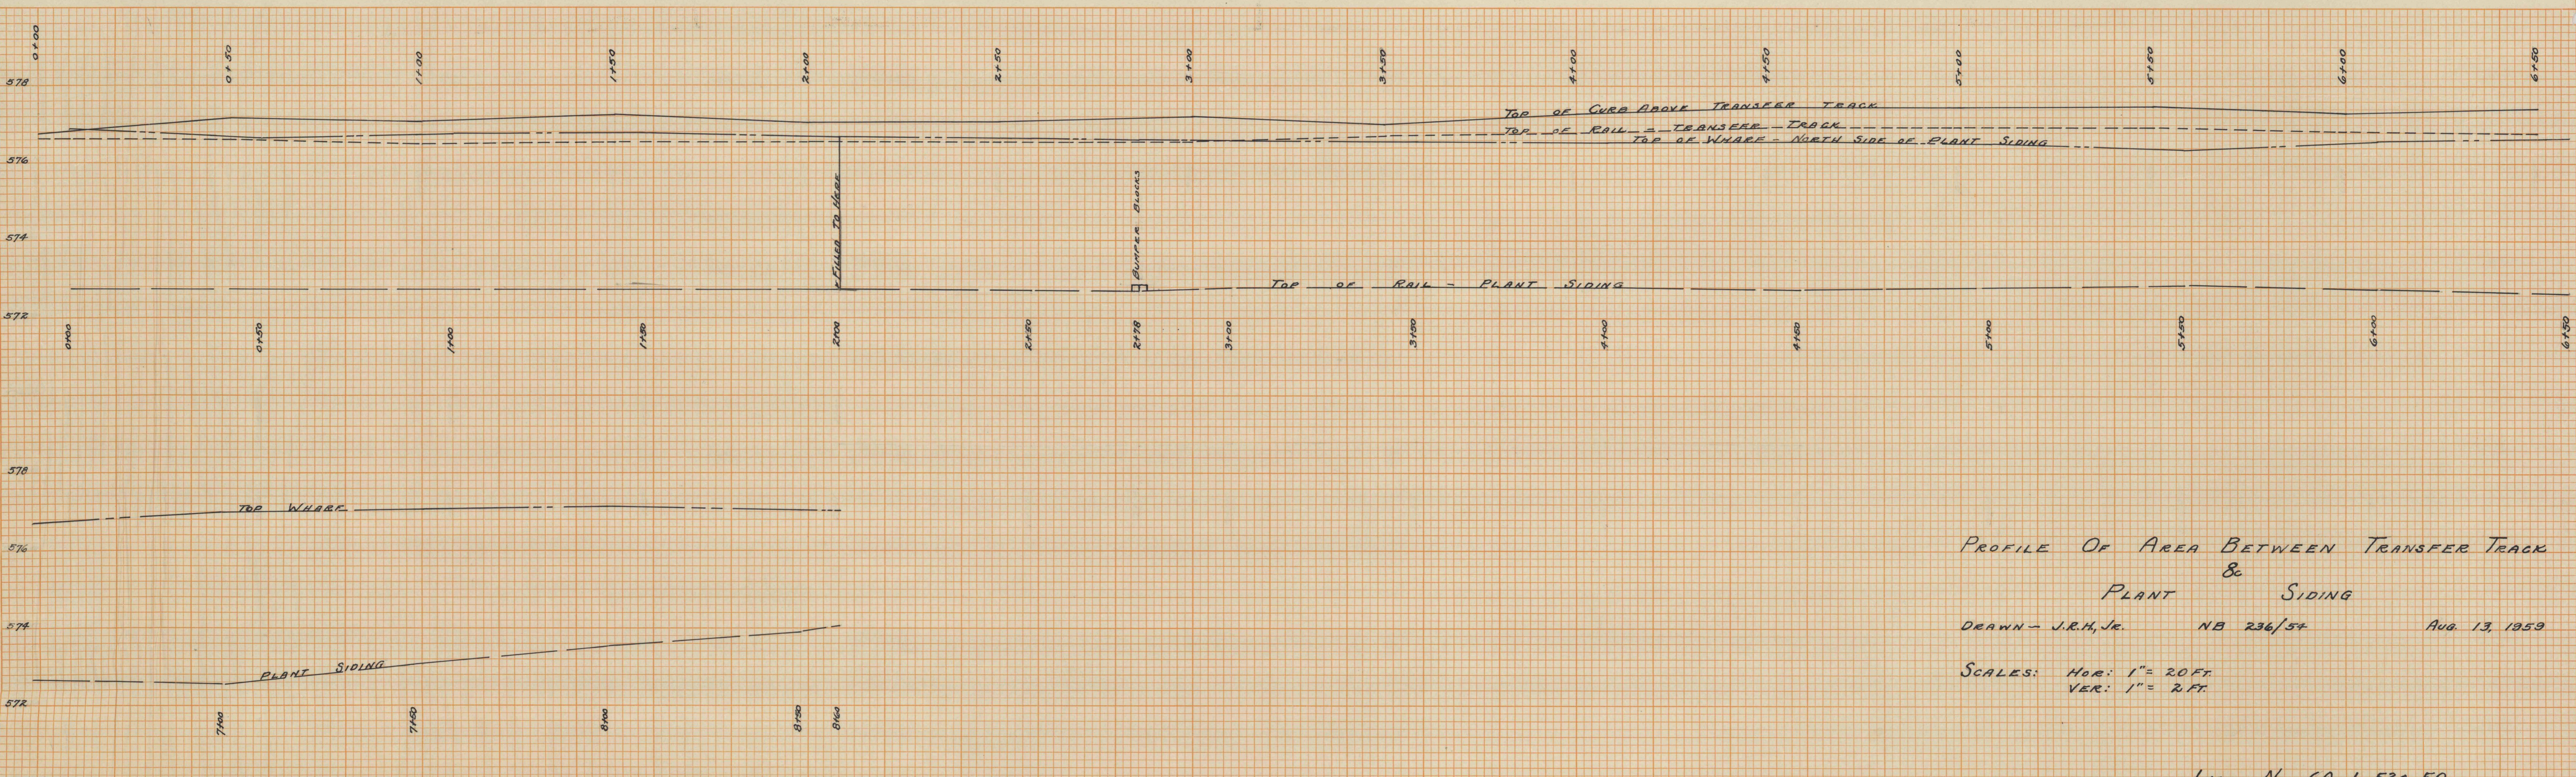

PROFILE OF AREA BETWEEN TRANSFER TRACK
 &
 PLANT SIDING
 DRAWN - J.R.H., JR. NB 236/54 Aug. 13, 1959
 SCALES: HOR: 1" = 20 FT.
 VER: 1" = 2 FT.

INDEX No. 60-1-520-50

FINAL SURVEY	SURVEYED	DATE
NOTE BOOK	PLOTTED	
NO.	AREAS	
	CHECKED	

ORIGINAL SURVEY	SURVEYED	DATE
NOTE BOOK	PLOTTED	
NO.	AREAS	
	CHECKED	