




HIGHWAY SIDE

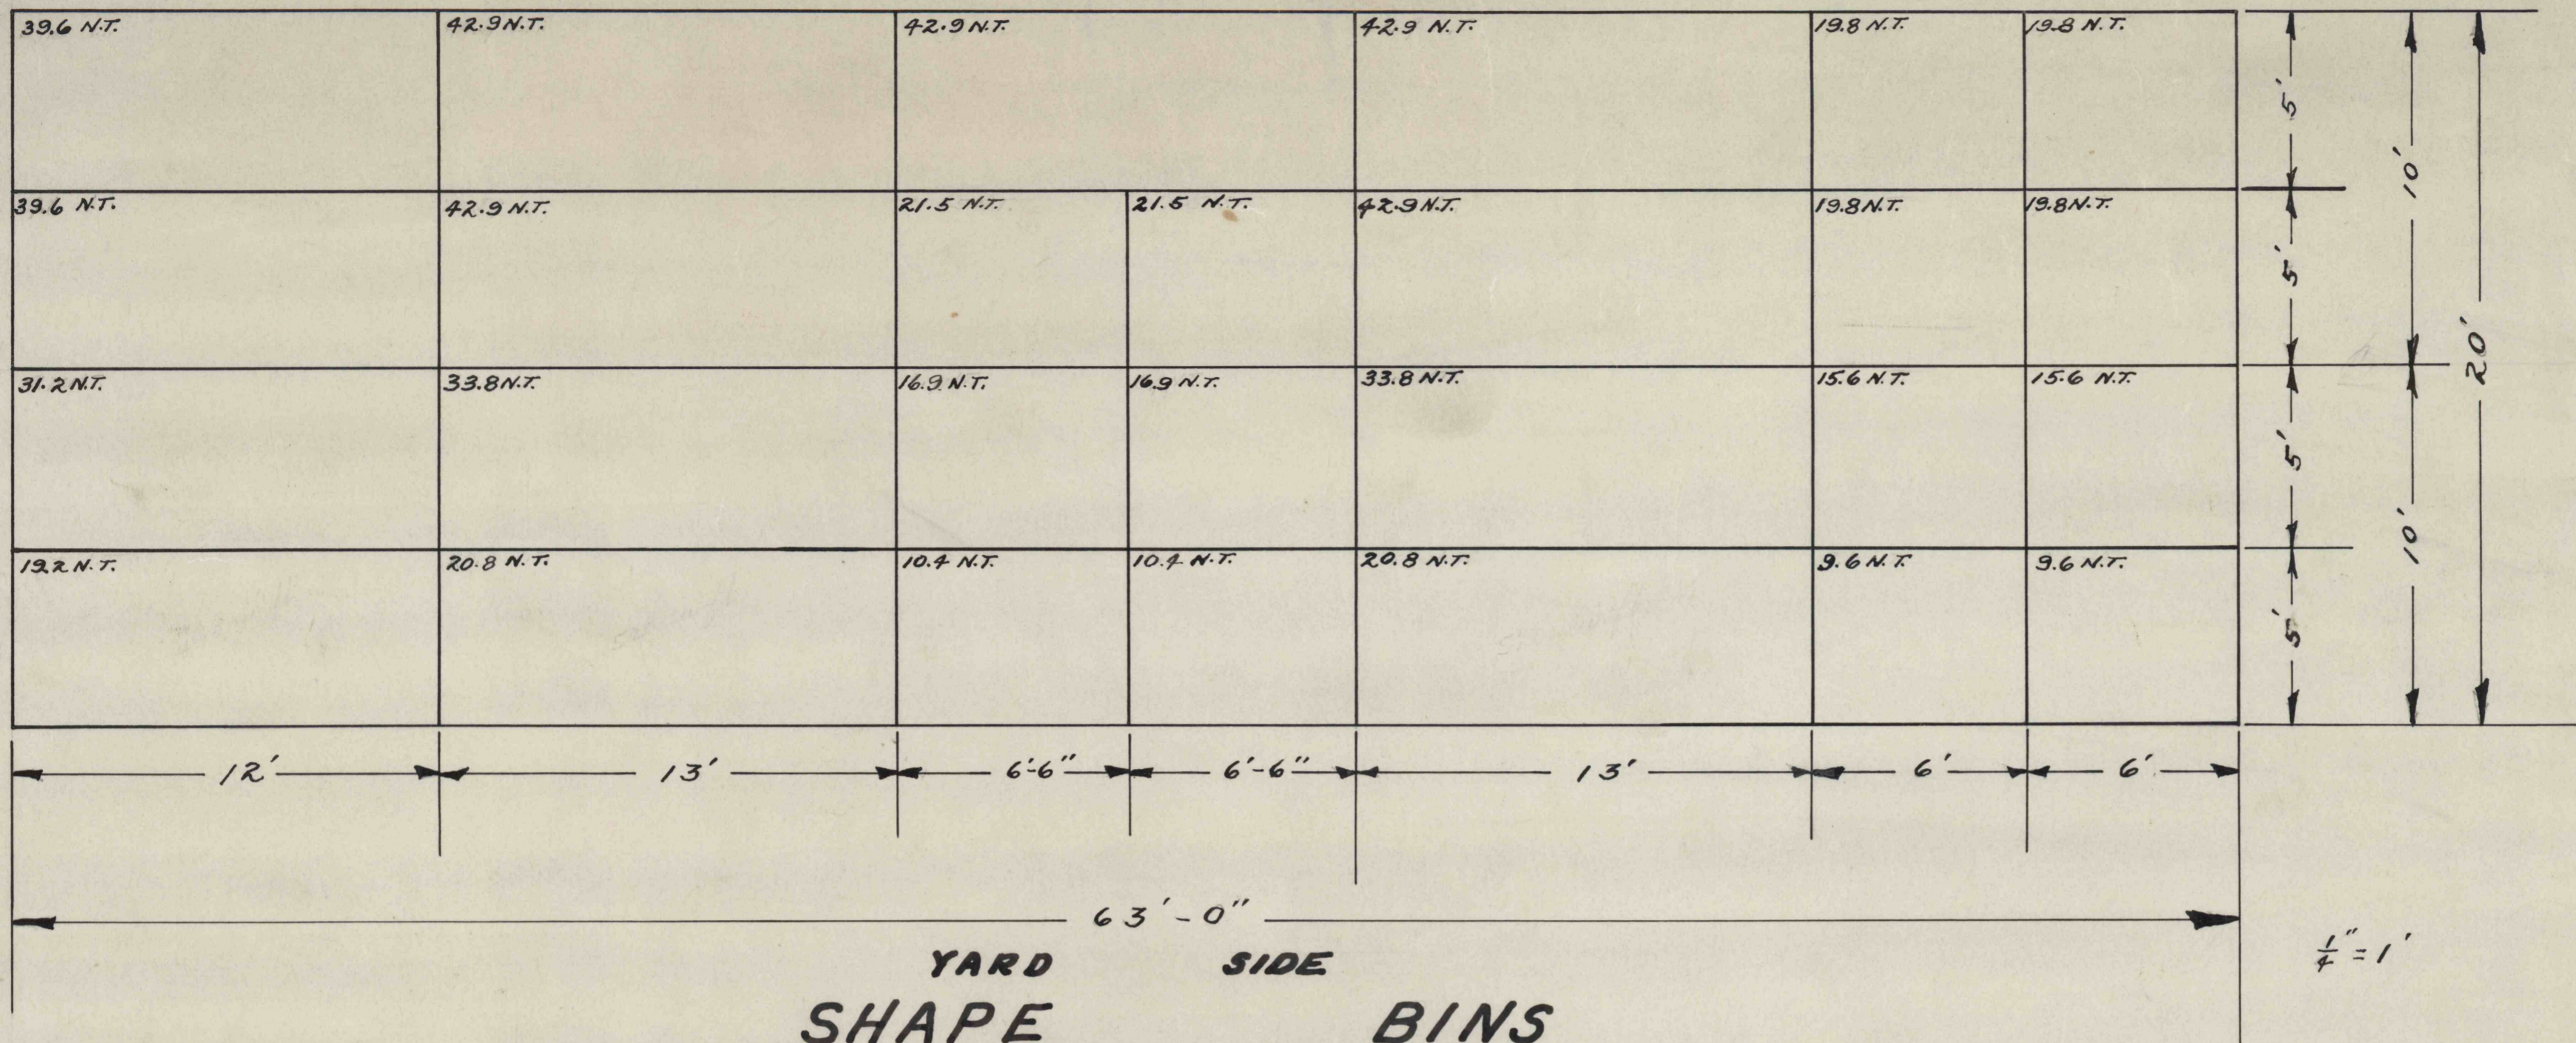

HIGHWAY SIDE

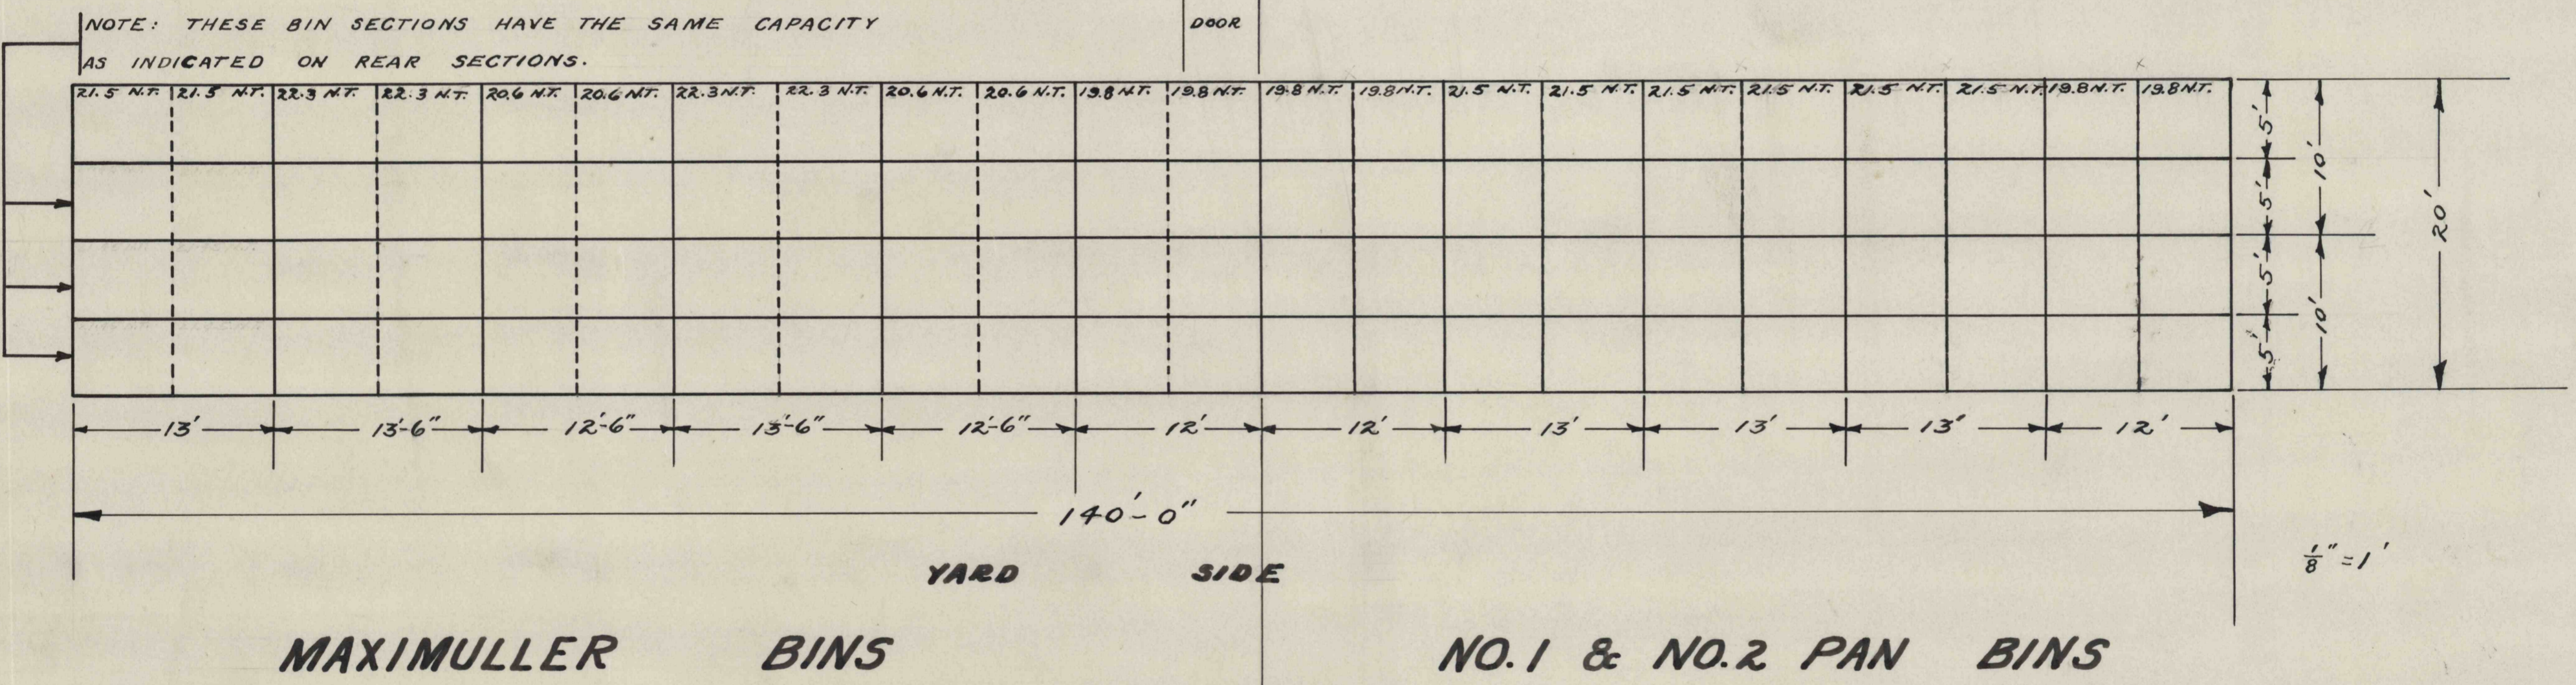

HIGHWAY SIDE

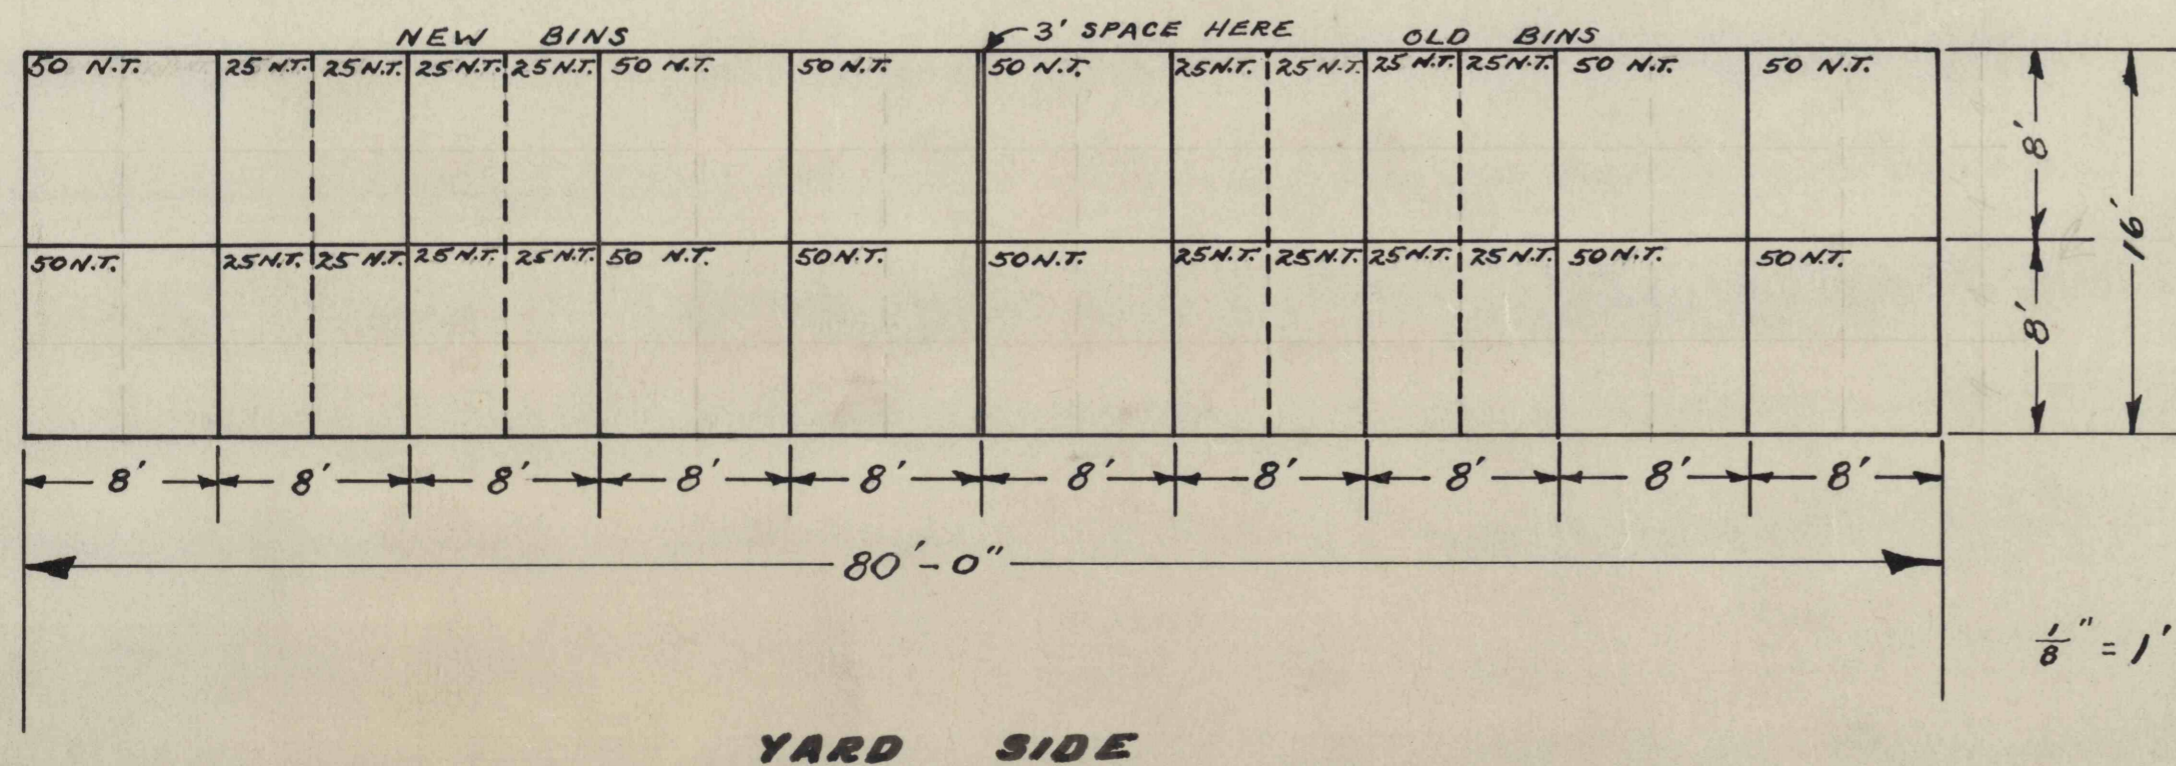

**NORTH AMERICAN REFRACTORIES CO.**  
 CLEVELAND, OHIO  
**PLAN SHOWING BIN CAPACITIES AT CURWENSVILLE PLANT**

DRAWN: J.R.H., Jr.  
 CHECKED: R.W.D.

SCALE - VARIOUS  
 DATE: 3-28-53

INDEX No. - 50-1-2242