
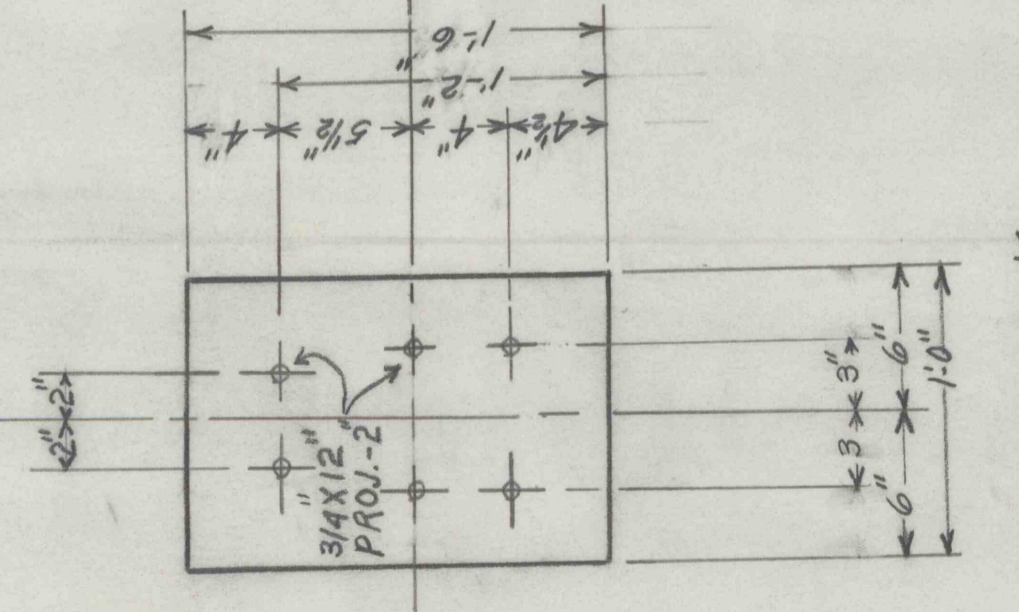
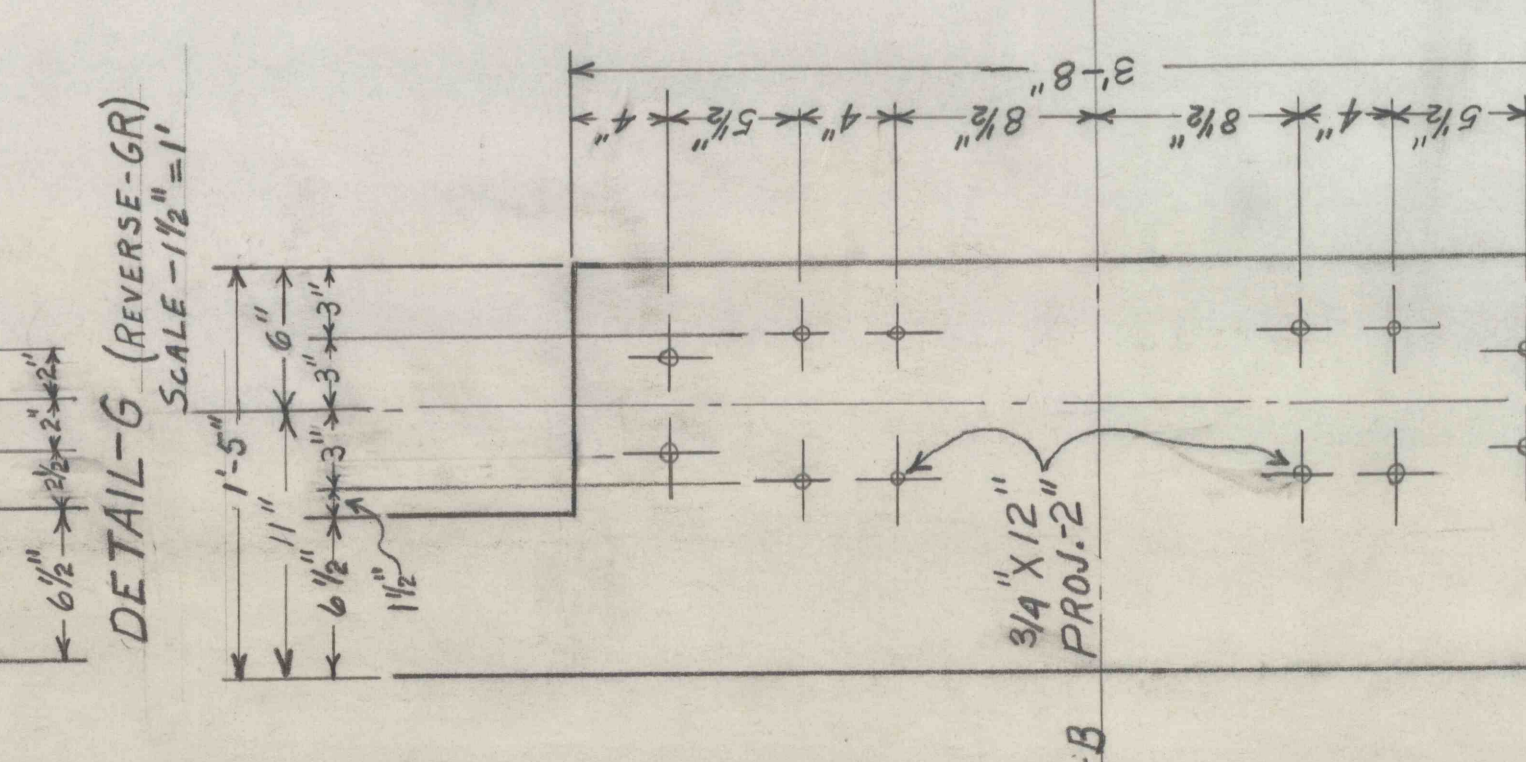
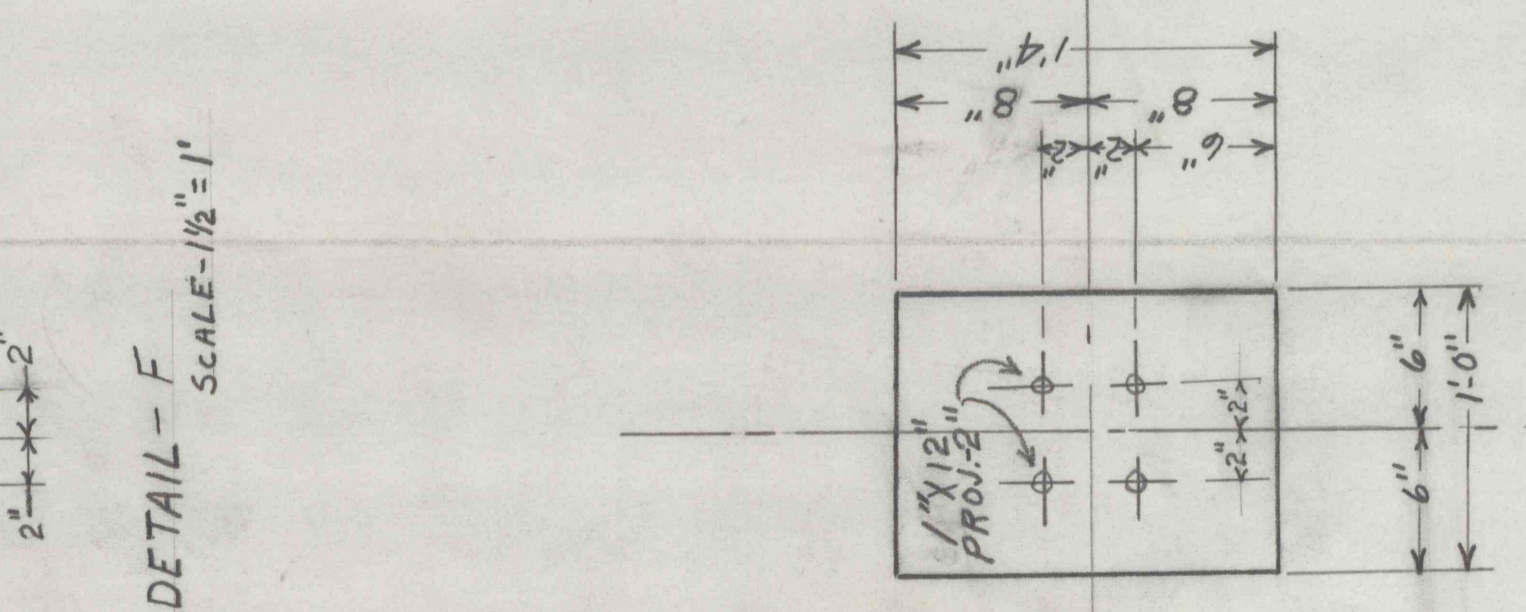
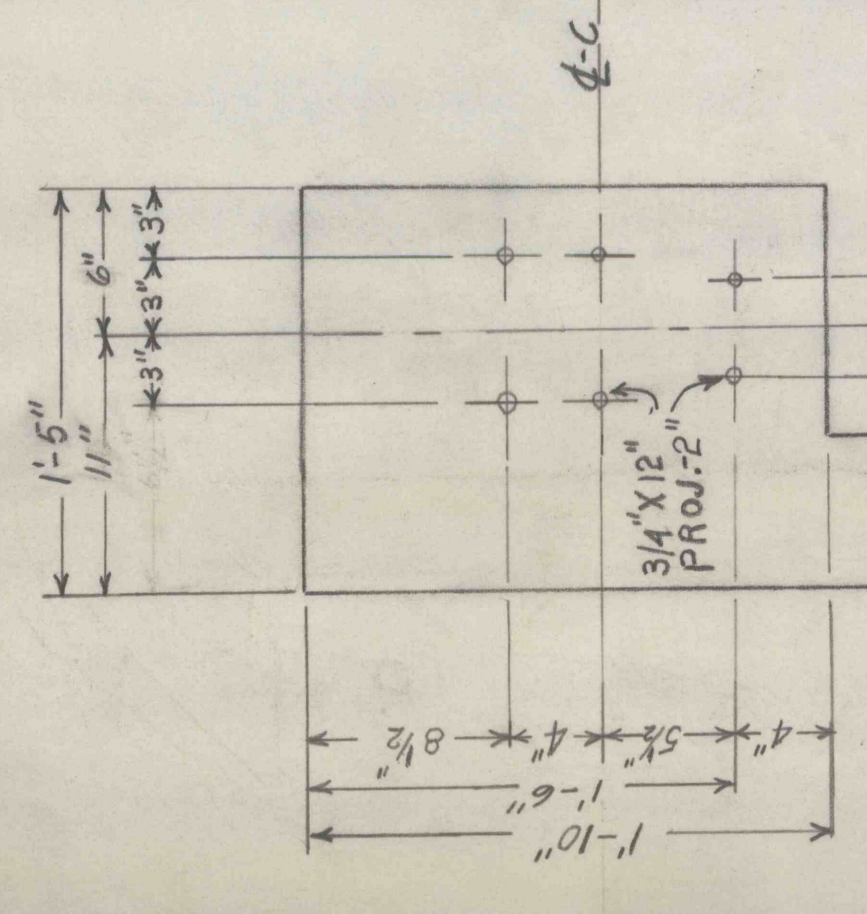


SCALE - 1/8" = 1'

PLANT

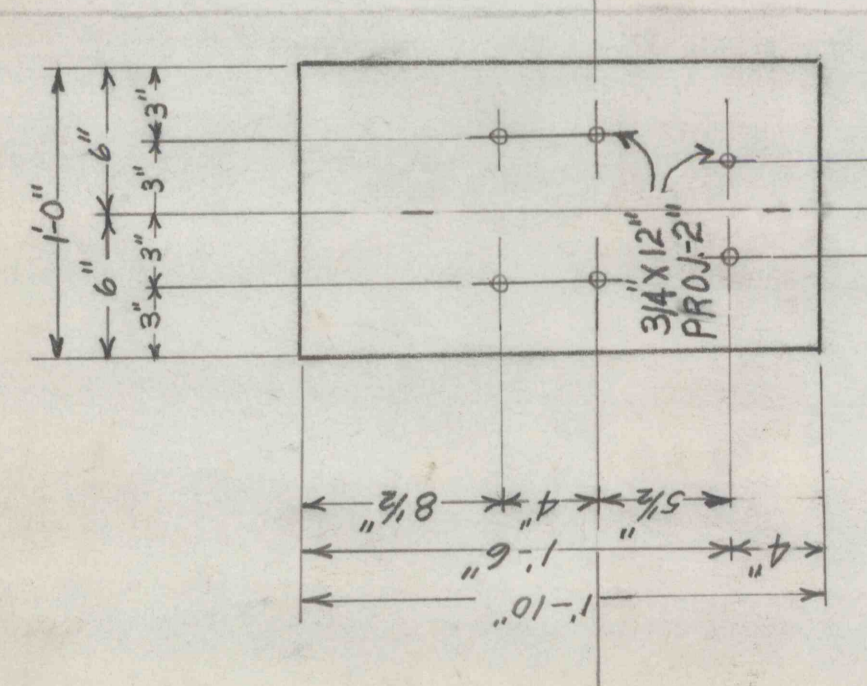

NOTE  
ALL ANCHOR BOLTS SHOWN ARE  
3/4" X 12" - PROJECTING - EXCEPT  
THOSE WHICH PROJECTING - 2"  
ARE 1" X 12" PROJECTING - 2"

4-A