


SARAH JANE
(666)

SWOOPE-HEIRS.

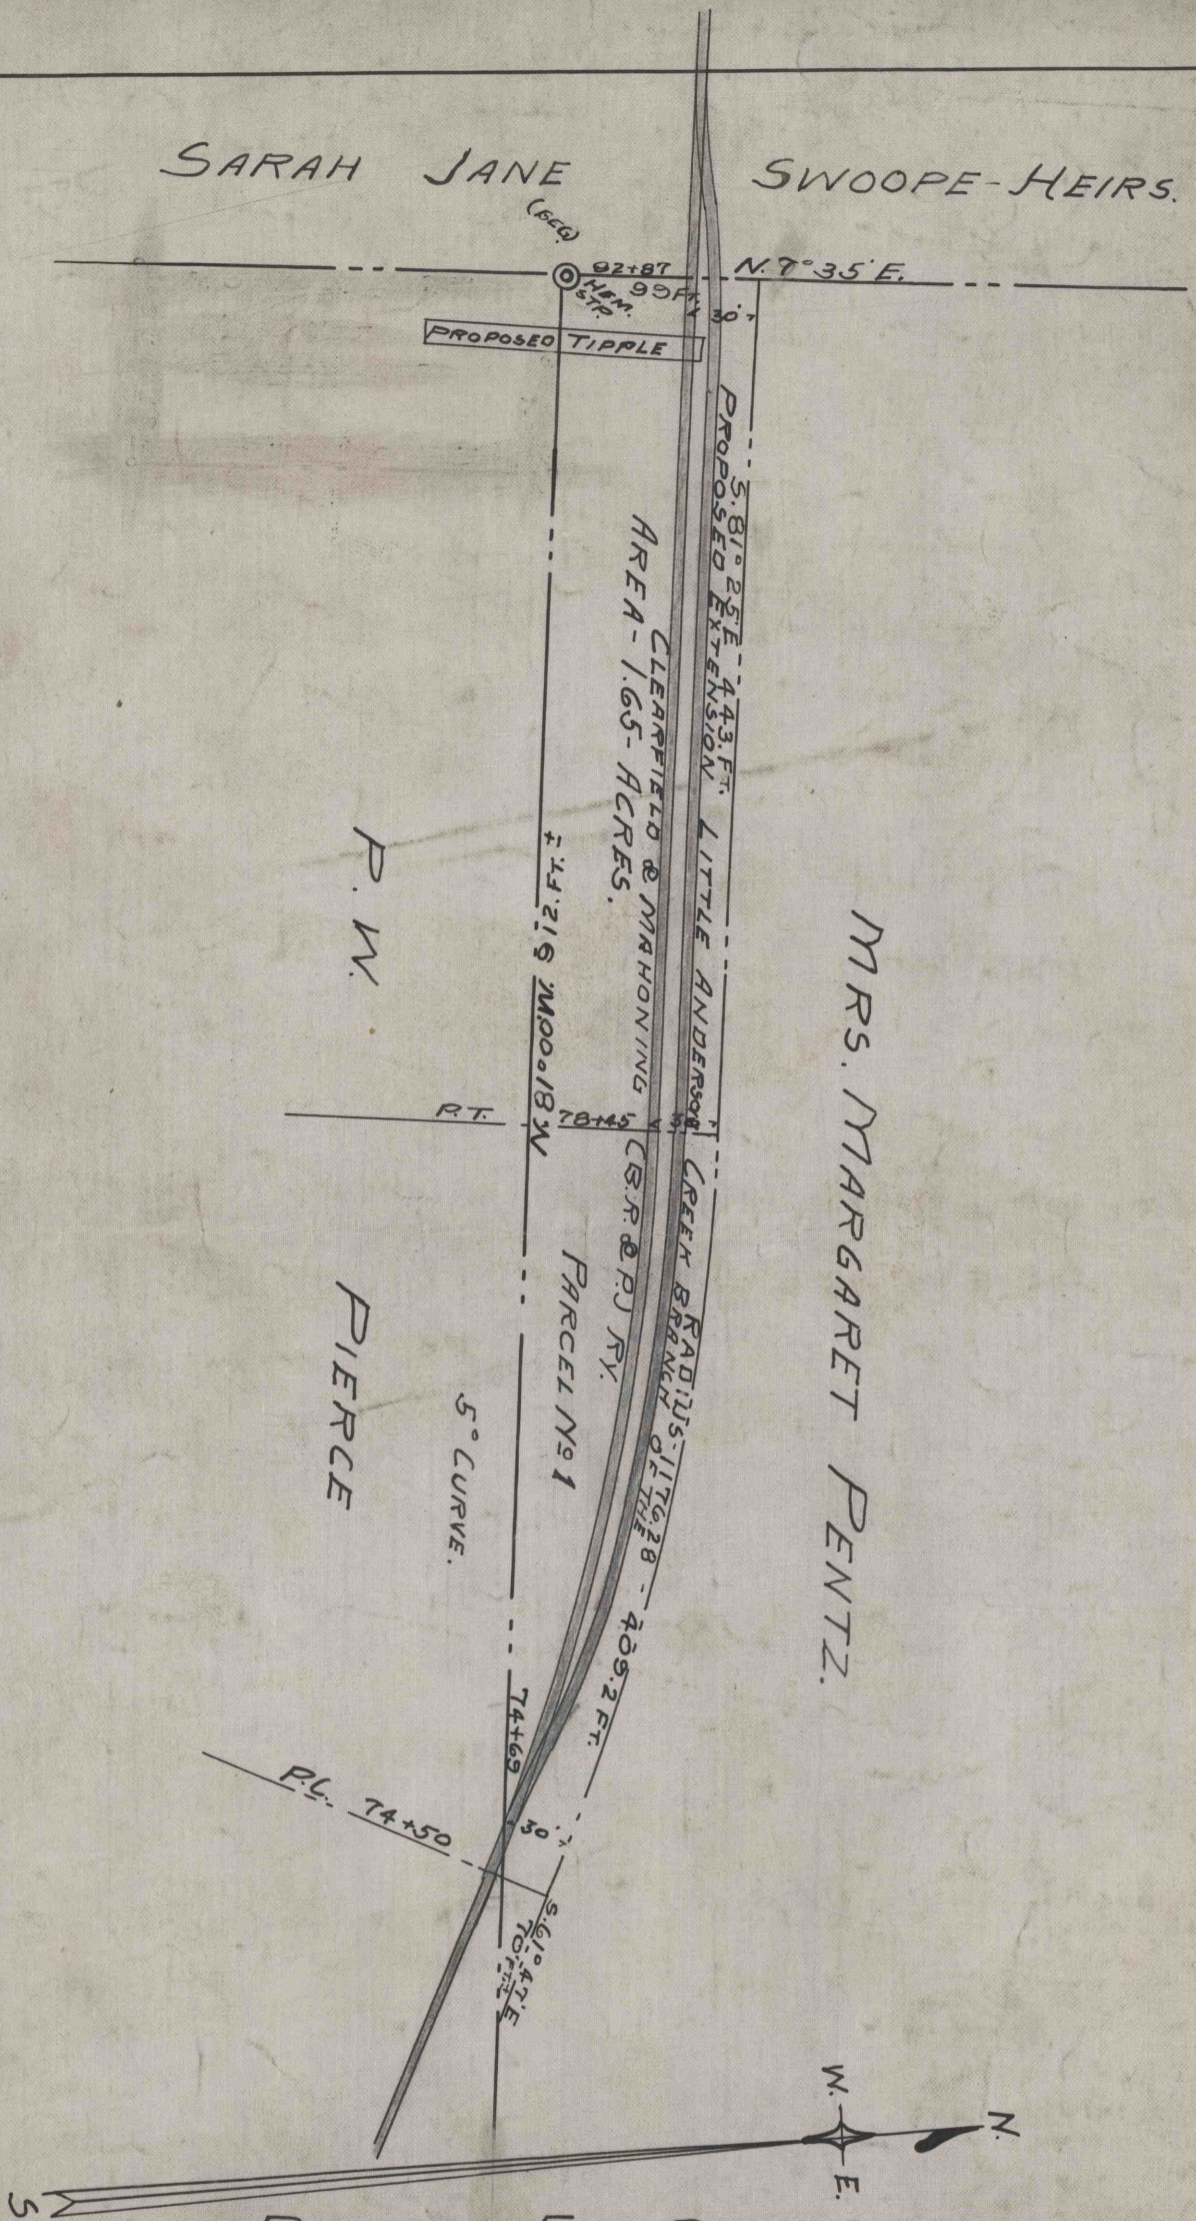

P. W.

PIERCE

MRS. MARGARET PENTZ.

BICKFORD FIRE BRICK CO.
MAP OF

RIGHT OF WAY THRU LANDS OF
MRS. MARGARET PENTZ
UNION TWP. CLEARFIELD CO. PA.
SCALE 1"=100'

CLEARFIELD PA.
AUG - 21 - 1916.

OFFICE OF E. W. HESS
ENGINEER

41
705
50-3-266