


CRESCENT REFRACTORIES CO.,
CURWENSVILLE PA.
MAP SHOWING RIGHT OF WAY THROUGH,
LAND OF EDWARD KIRK,
LUMBER CITY BOROUGH.
 MAR. 26-1918 SCALE 1"=100'

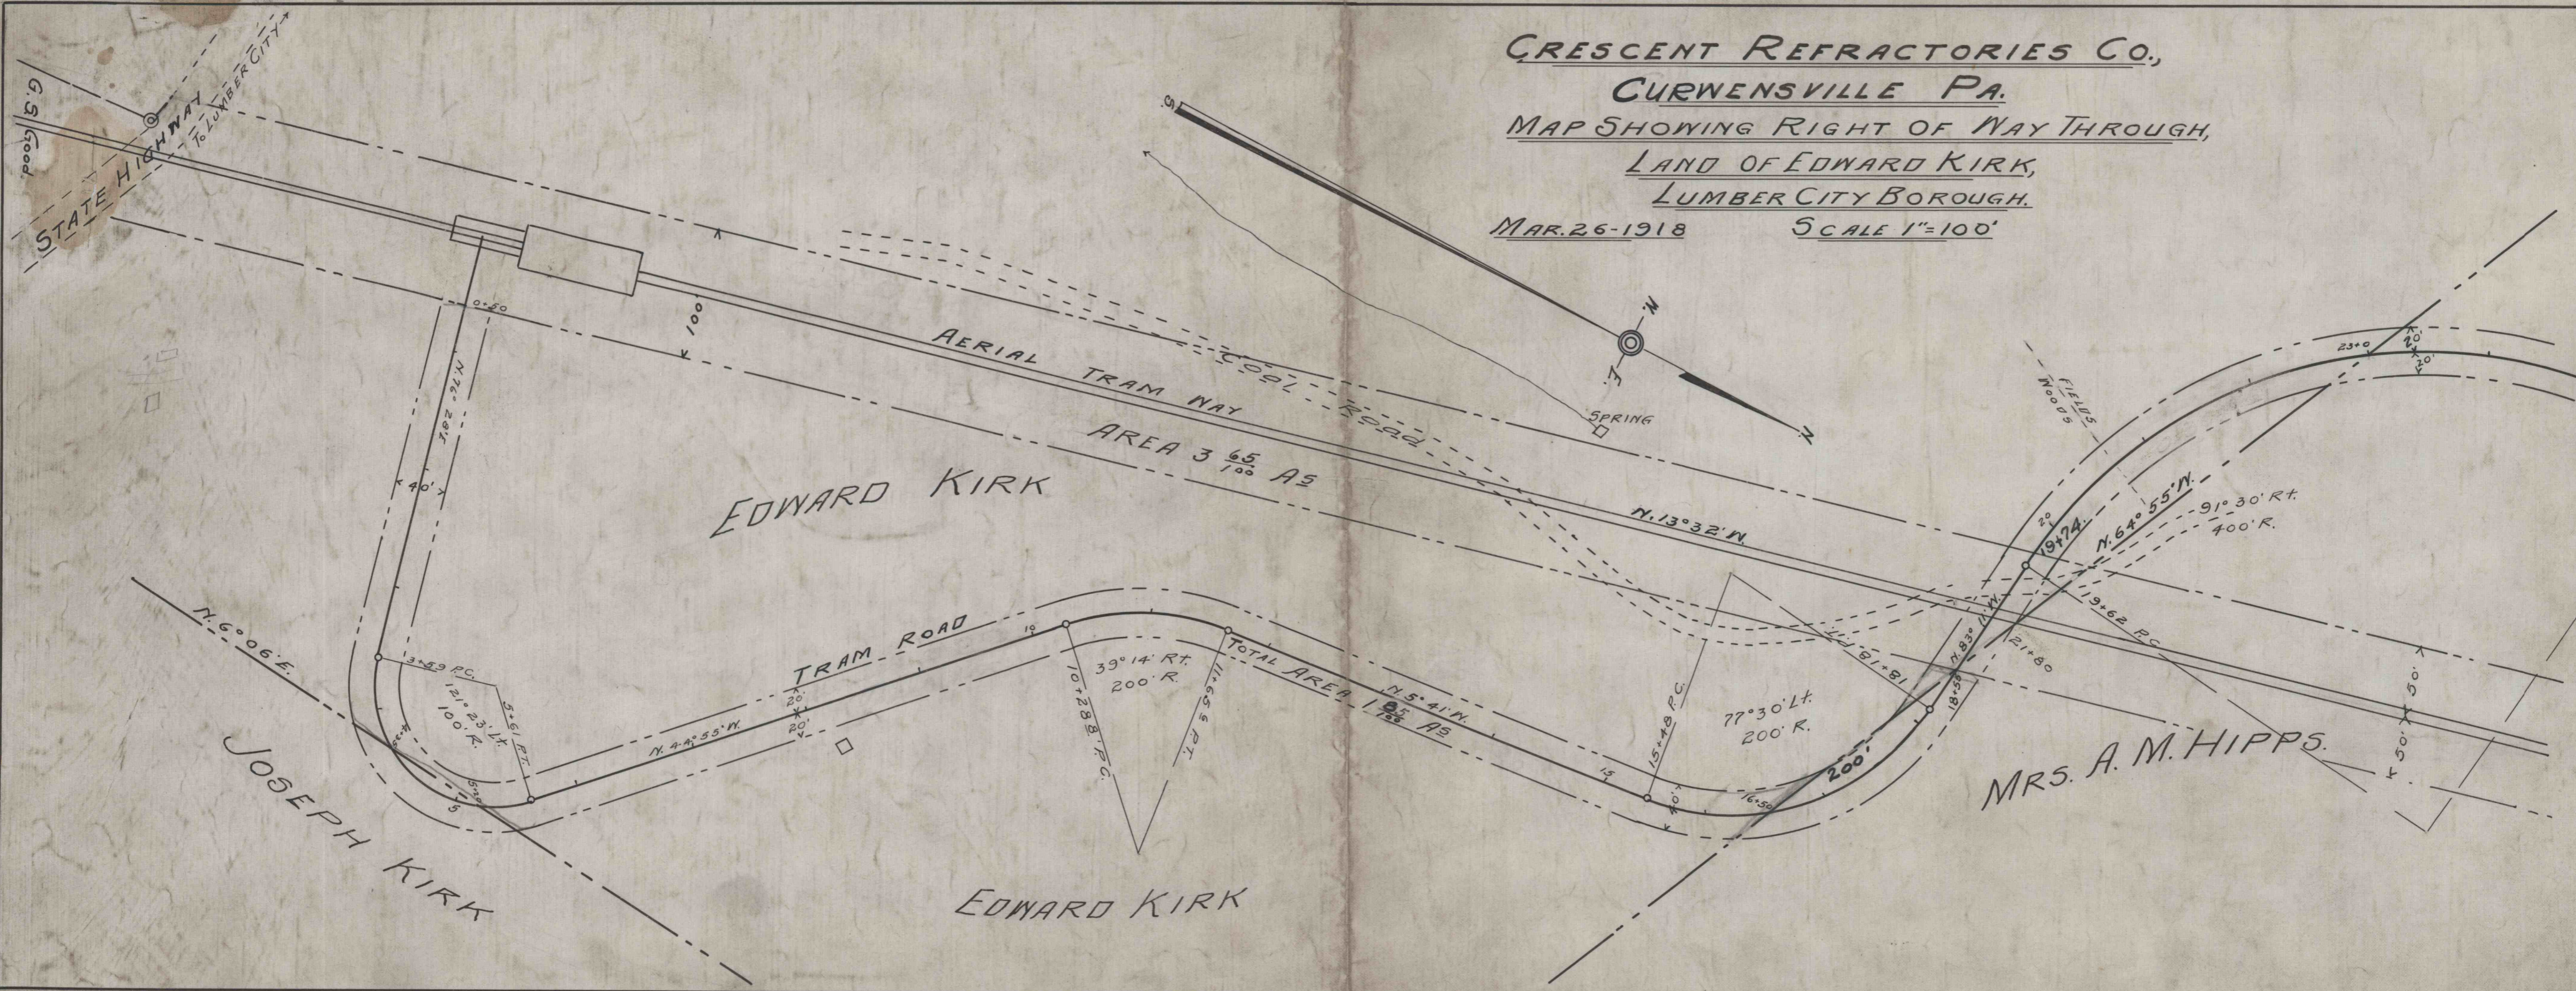

MRS. A. M. HIPPS.