

MAIN LINE PENNSYLVANIA RAILROAD

TO HARRISBURG

TO ALTOONA



WAYNE TOWNSHIP

PENNA. DEPARTMENT OF HIGHWAYS

KISTLER BORO

TO NEWTON HAMILTON

STATE (MACADAM) HIGHWAY ROUTE 44018

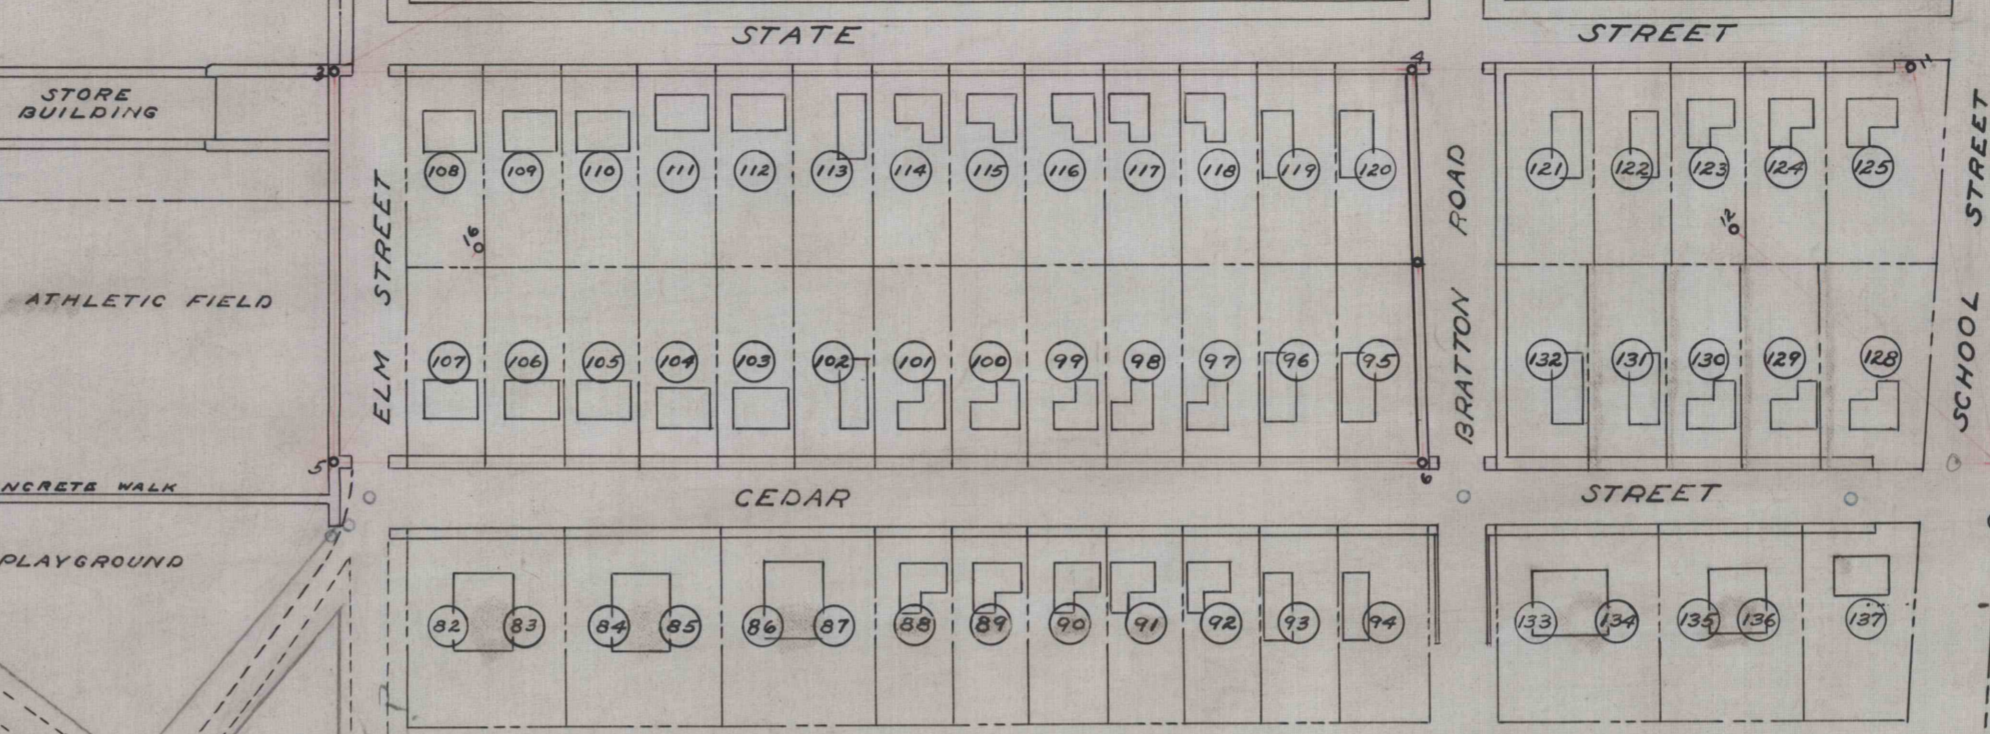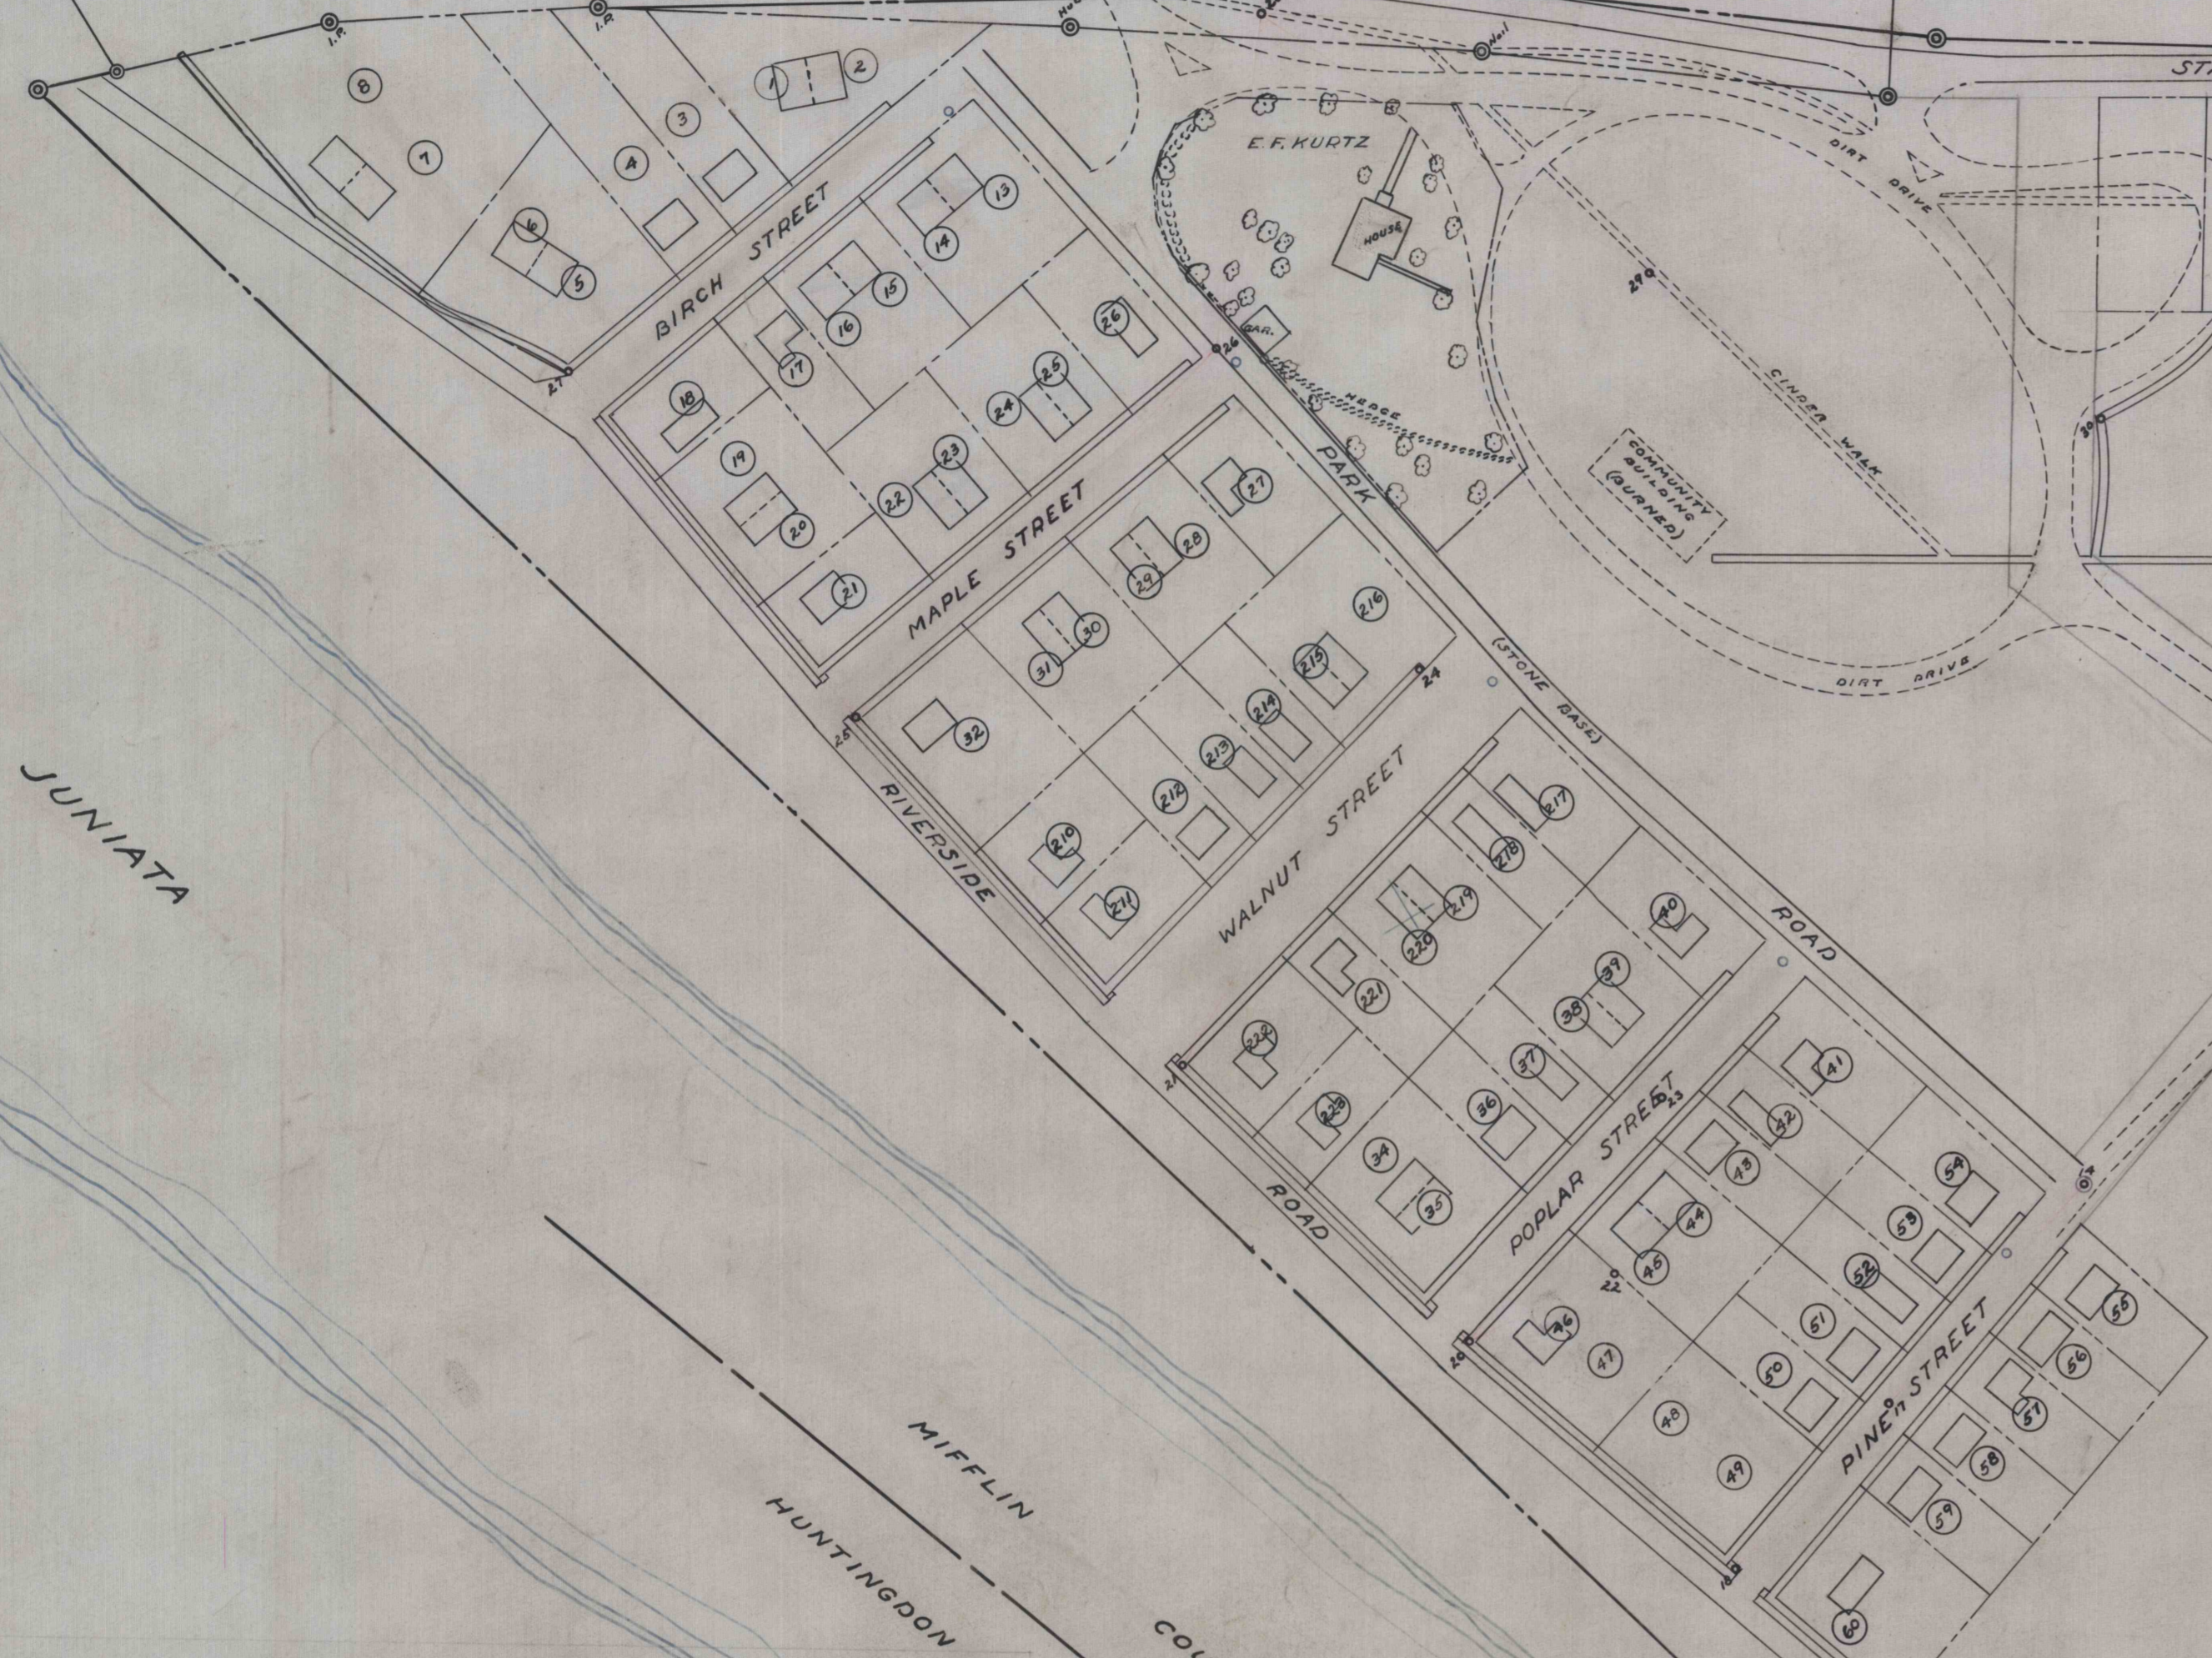

KISTLER BORO SCHOOL LOT 8.77 ACRES


NORTH AMERICAN REFRACTORIES COMPANY

NORTH AMERICAN REFRACTORIES COMPANY
PLANT SITE
MT UNION PLANT

NORTH AMERICAN REFRACTORIES COMPANY

MIFFLIN COUNTY
HUNTINGDON COUNTY

RIVER

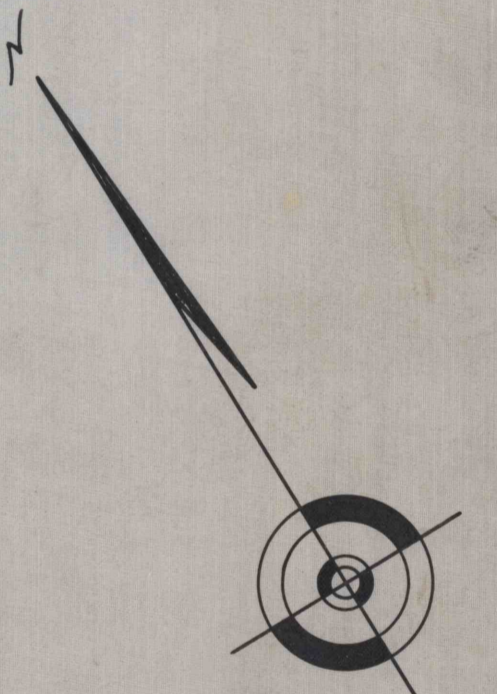

NORTH AMERICAN REFRACTORIES COMPANY
CLEVELAND, OHIO
MAP OF KISTLER
 LOCATED IN
 MIFFLIN COUNTY, PA.
 NOVEMBER 10, 1939
 DRAWN BY - B.W.A. CHECKED BY -
 SCALE 1" = 100 FT.
 INDEX 60-3-162-50