


NORTH AMERICAN REFRACTORIES CO.

RESEARCH CENTER

CURWENSVILLE, PA.

SCALE 1 inch = 100 feet

DATE 3-21-67

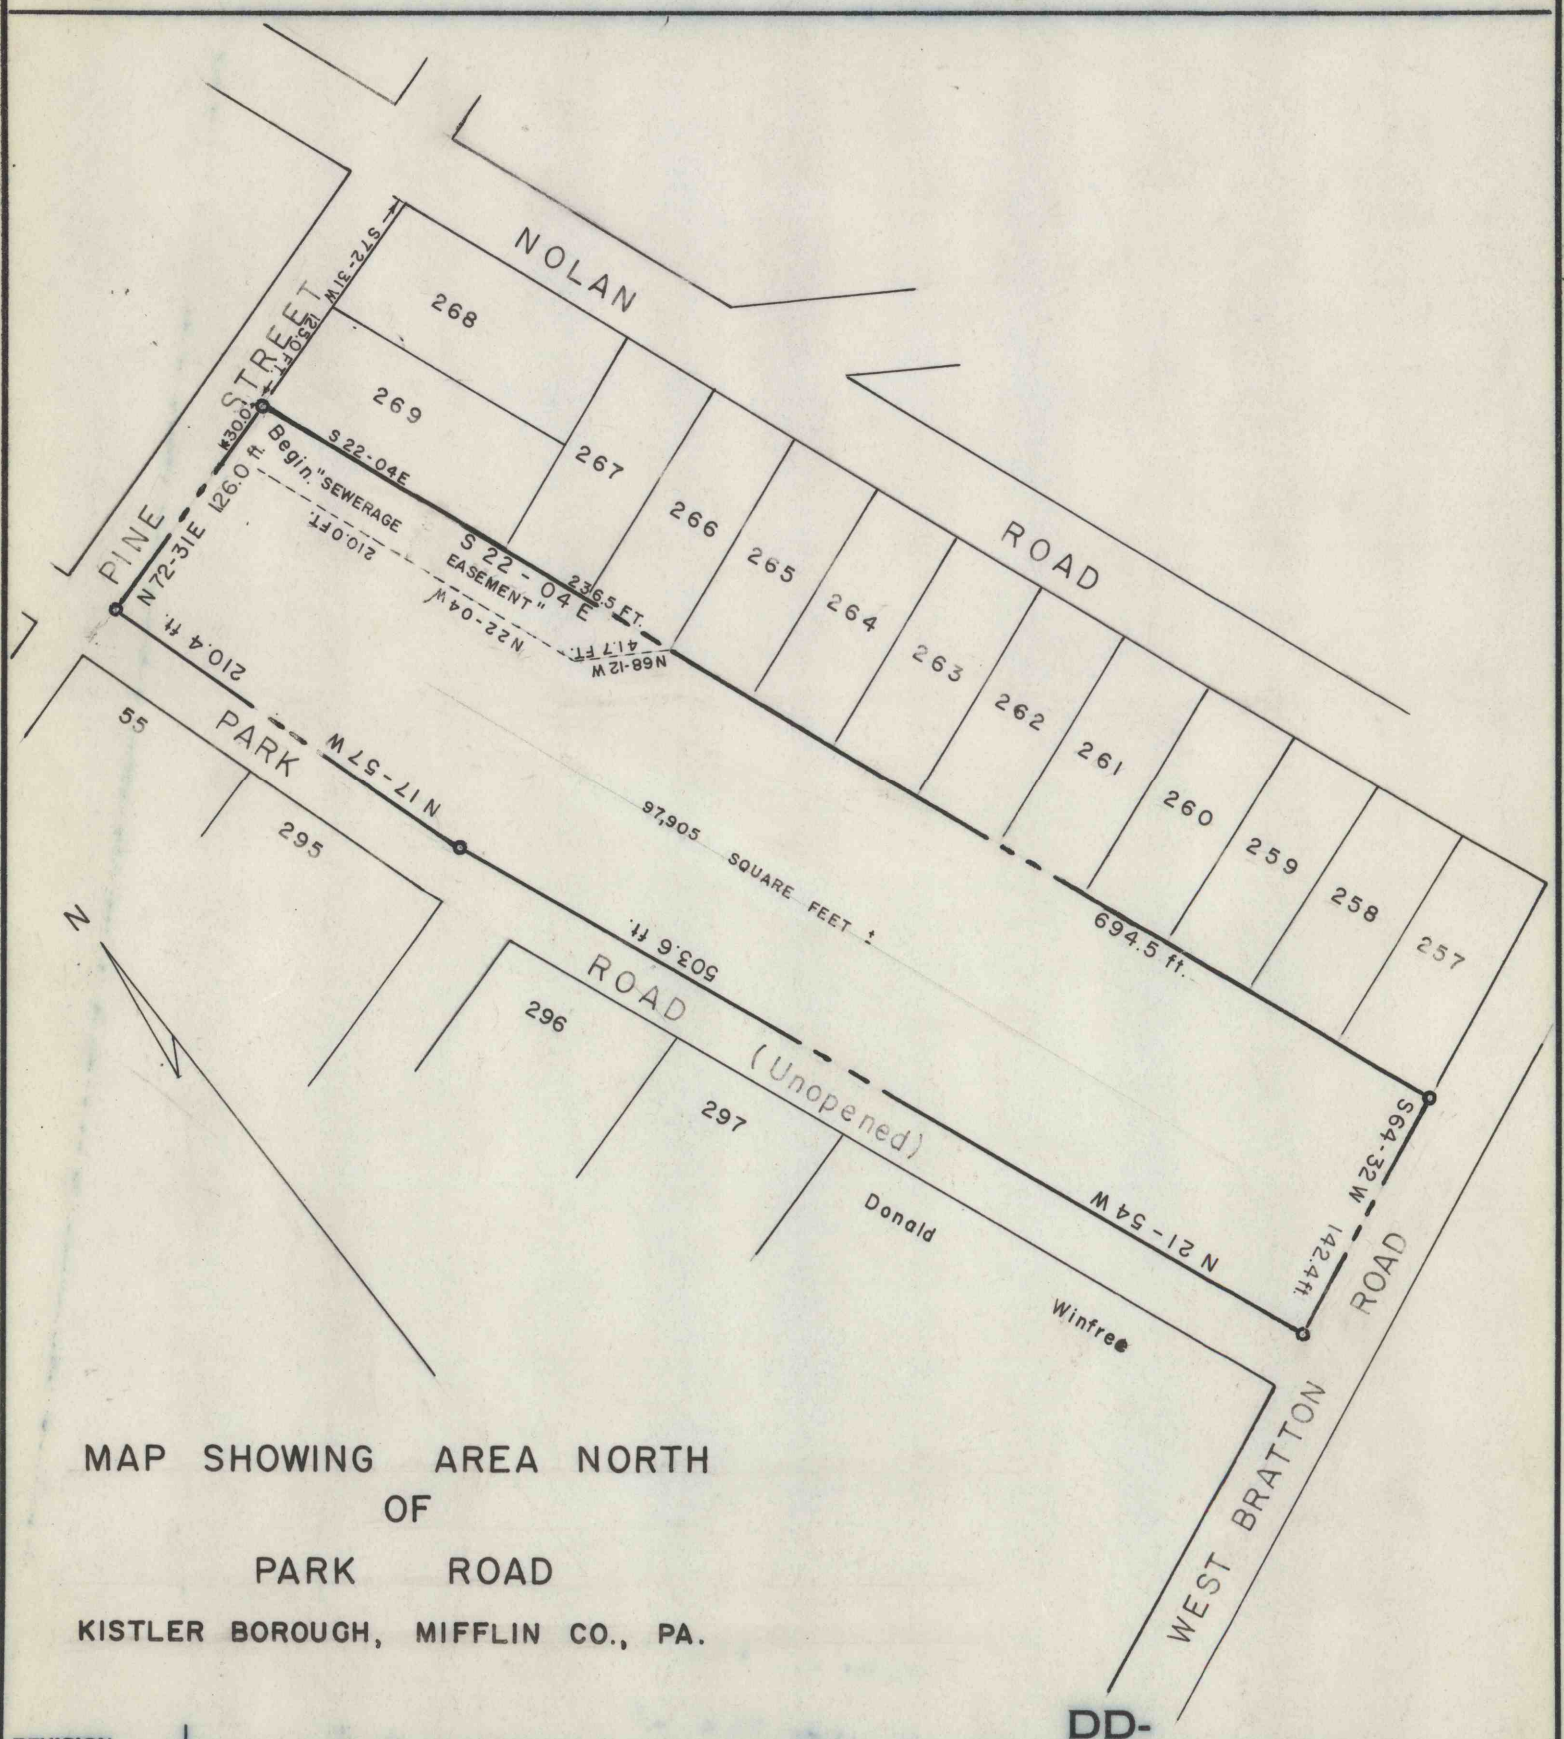

MAP SHOWING AREA NORTH
OF
PARK ROAD
KISTLER BOROUGH, MIFFLIN CO., PA.

REVISION			
DRAWN W.M.	CHECKED	REFERENCE:	DD-
PRINT No. 60-3-374-50			