

MAP

of

N.A.R.CO. PROPERTY AT NORTH BEND
SHOWING LAND TO BE CONVEYED TO ARMOUR & CO.

REFERENCE DATA

GEO. S. GOOD FIRE BRICK CO.

CURWENSVILLE, CLEARFIELD COUNTY, PA.

ENGINEERING DEPARTMENT

ENV. No.


SHEET No.

25-3-30

SCALE 1" = 200 FT.

DATE SEPT. 17, 1937.

NOTE: WORKED FROM SURVEY - DESCRIPTIONS - J.K.M.L.C. B/p # 11-12-36.

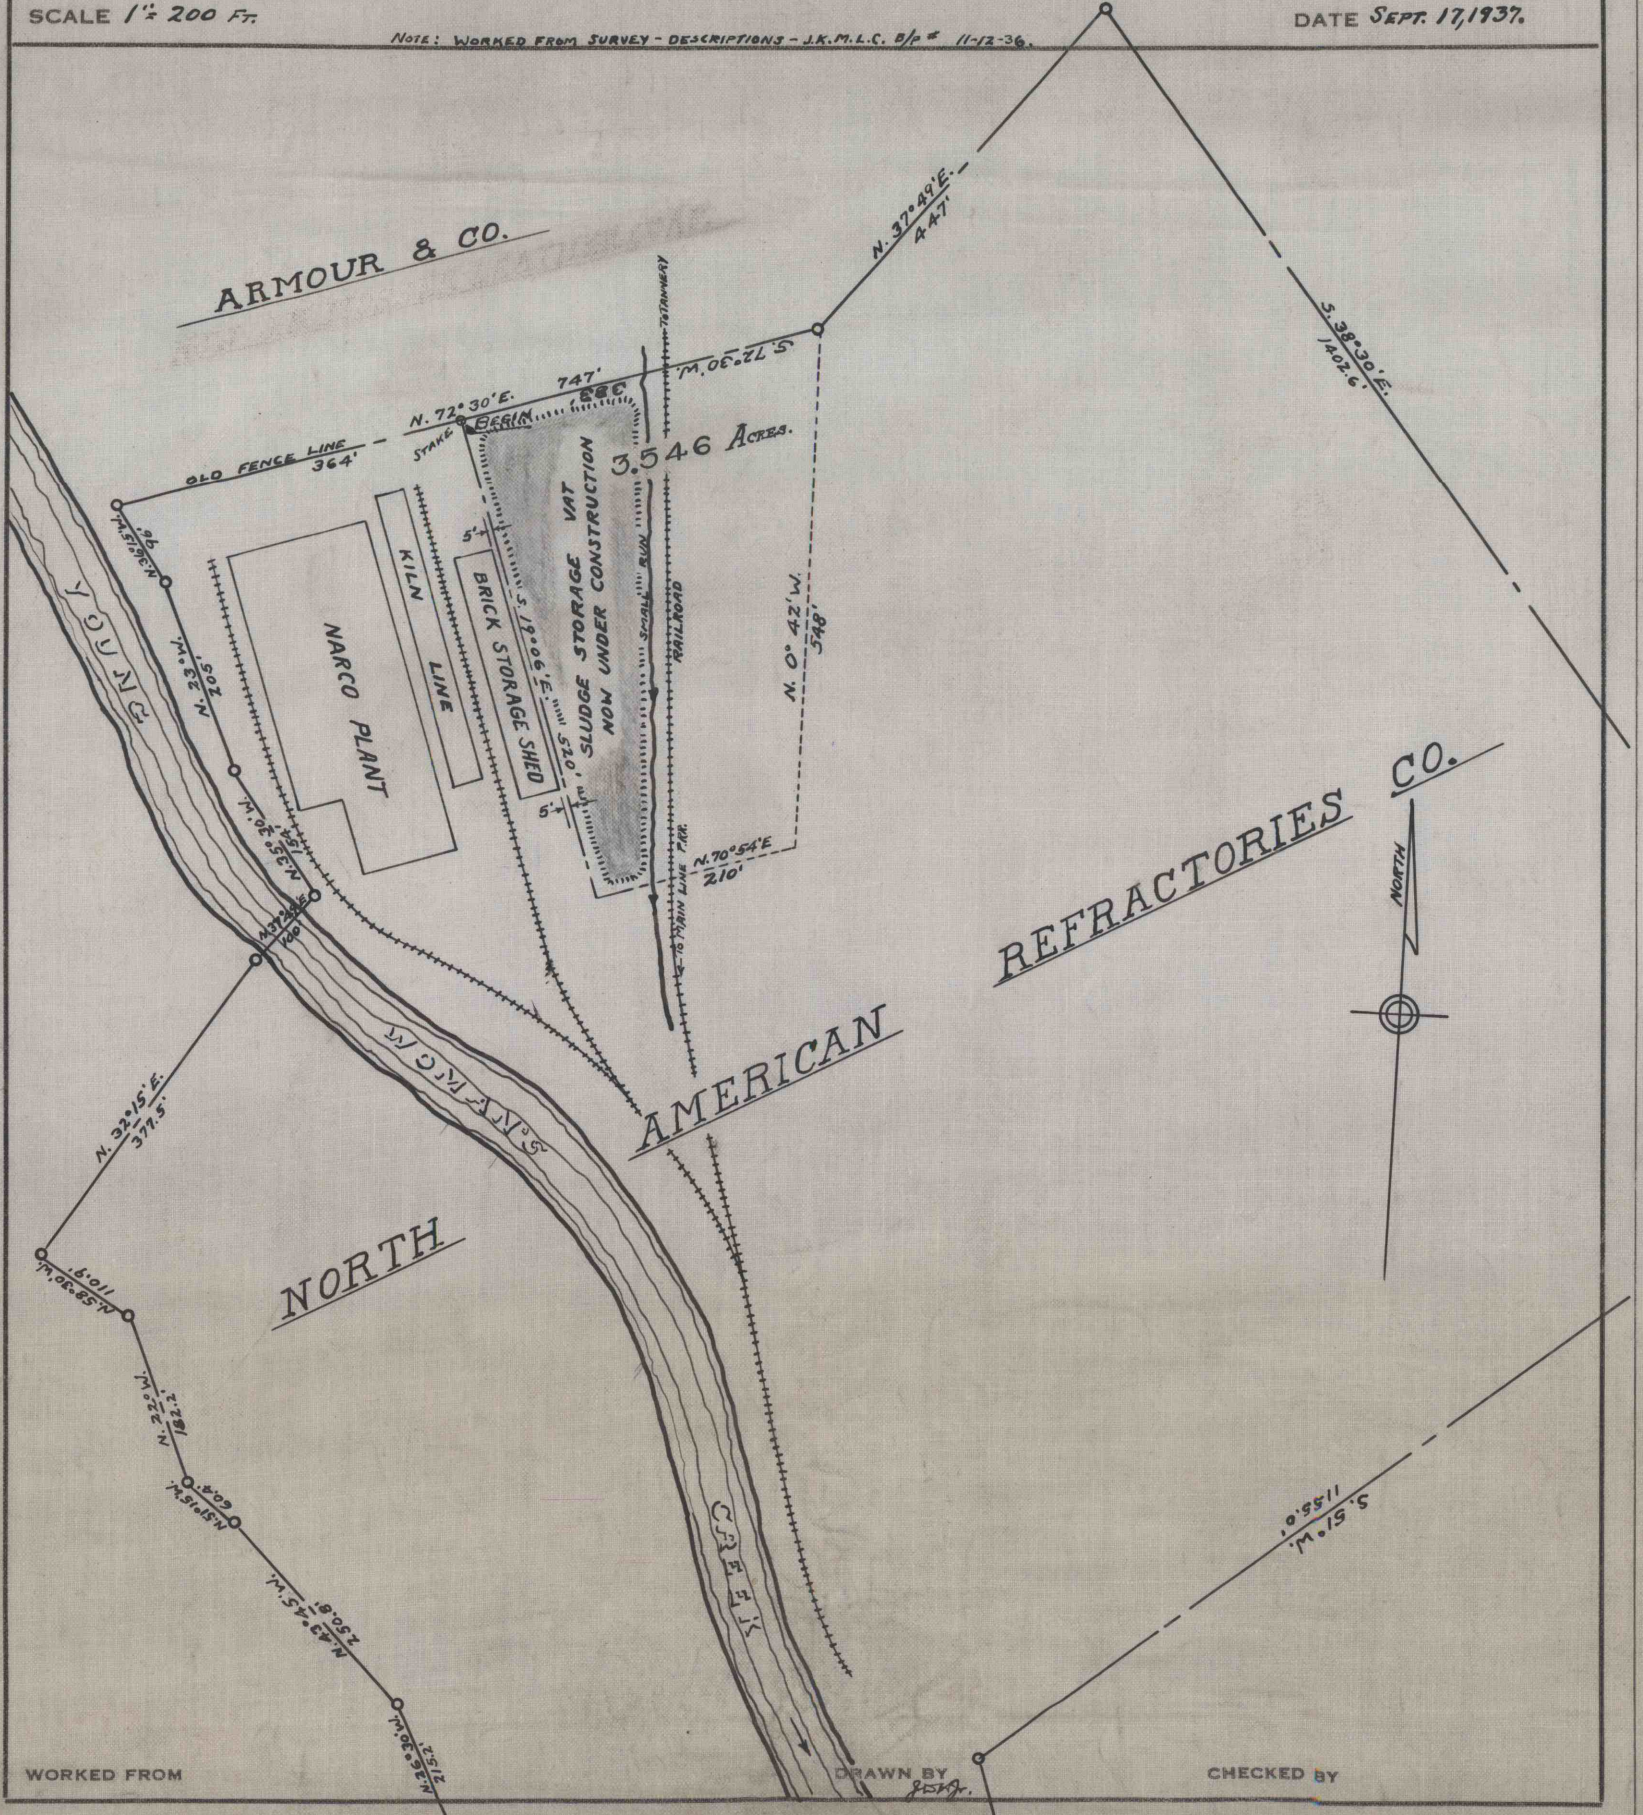

WORKED FROM

DRAWN BY

CHECKED BY