


20-2-02

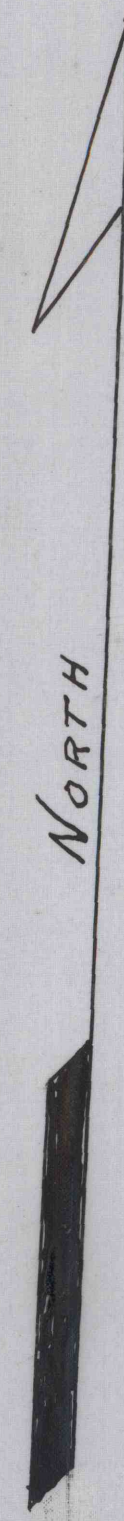


VIADUCT

UNION TWP.

BRADY

PIKE

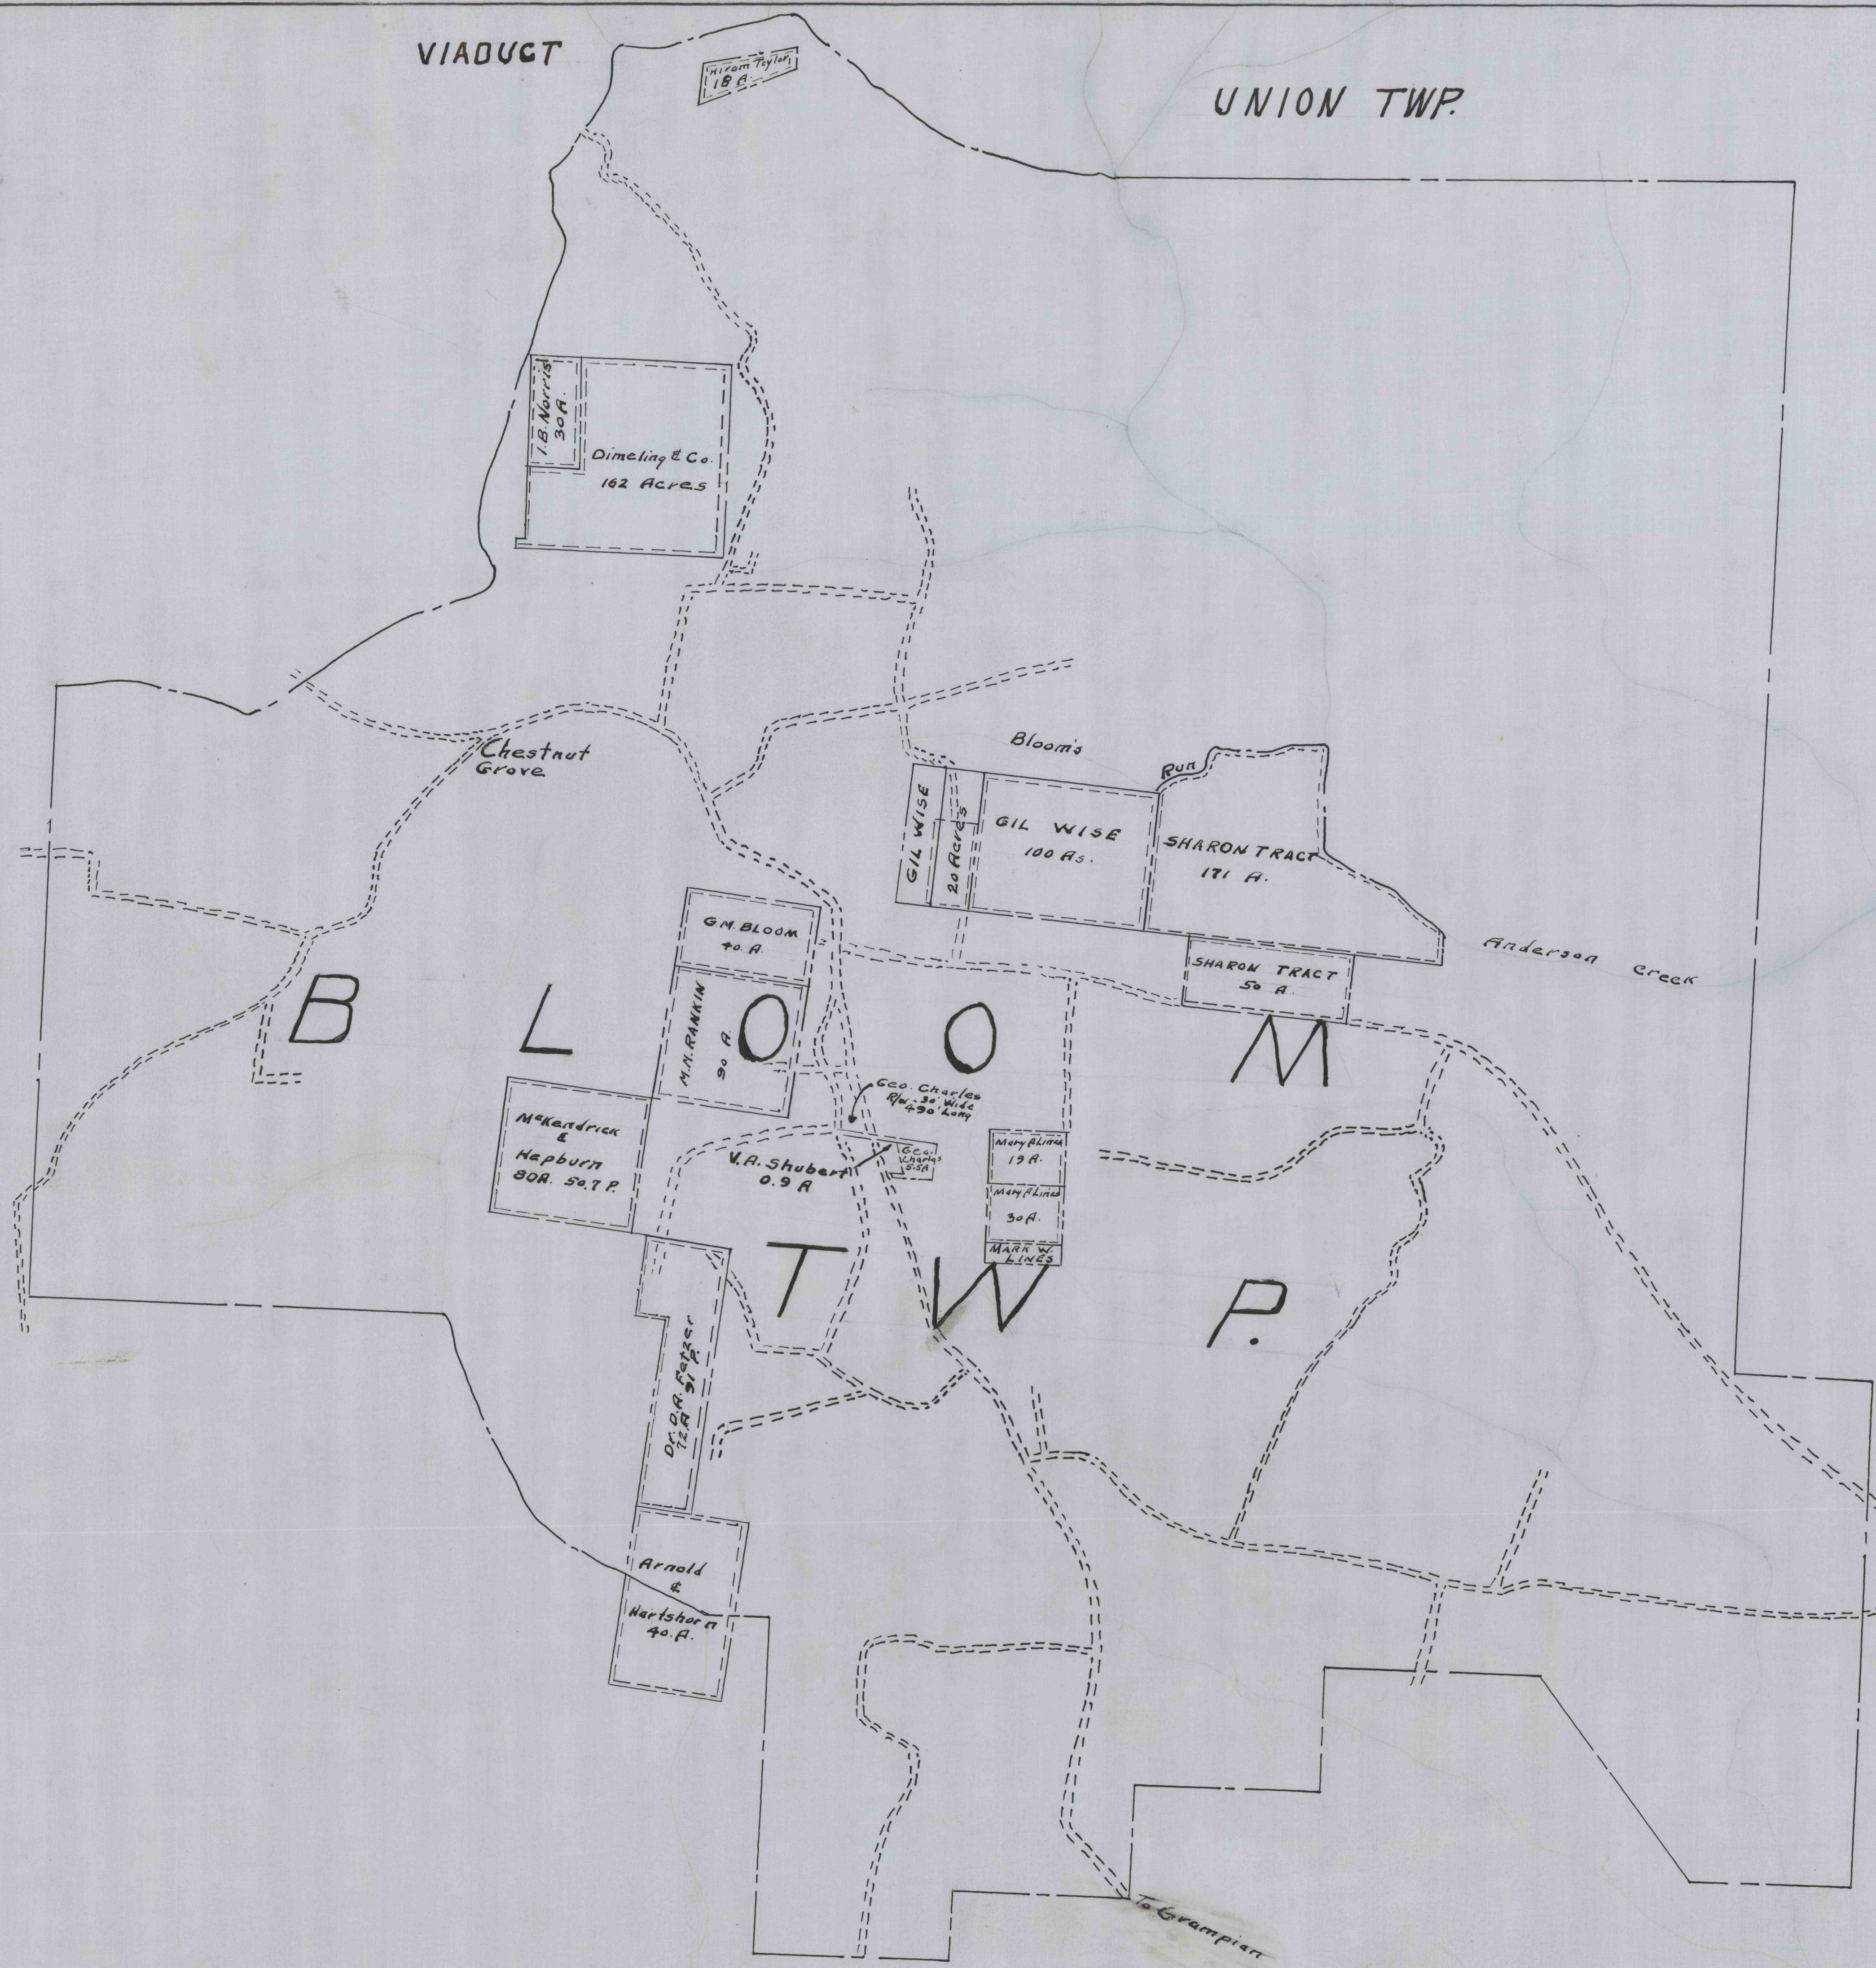

NORTH AMERICAN REFRATORIES CO.  
 1012 NATIONAL CITY BANK BUILDING  
 CLEVELAND, OHIO

MAP SHOWING TAX ASSESSMENTS  
 IN BLOOM TOWNSHIP  
 CLEARFIELD COUNTY PENNSYLVANIA

DRAWN Hudson	SCALE 1" = 1320'	50-3-1192
CHECKED	DATE 4/3/50	
REFERENCE	TRACED BY R.D.	

PENN TWP.

20-2-02