

REFERENCE DATA

BICKFORD FIRE BRICK COMPANY

CURWENSVILLE, CLEARFIELD COUNTY, PA.

ENGINEERING DEPARTMENT

GEO. S. GOOD FIRE BRICK COMPANY

LAND IN LUMBER CITY BOROUGH

BOUGHT FROM EDWARD KIRK.

ENV. No. ~~01~~

SHEET No. ~~60~~

55-3-64


SCALE 1" = 400'

DATE 2-2-18.

WHEAT 25 FT. EACH SIDE
OF CENTER-AREA 1.14 AS

G.S. GOOD FIRE BRICK Co.

EDWARD KIRK

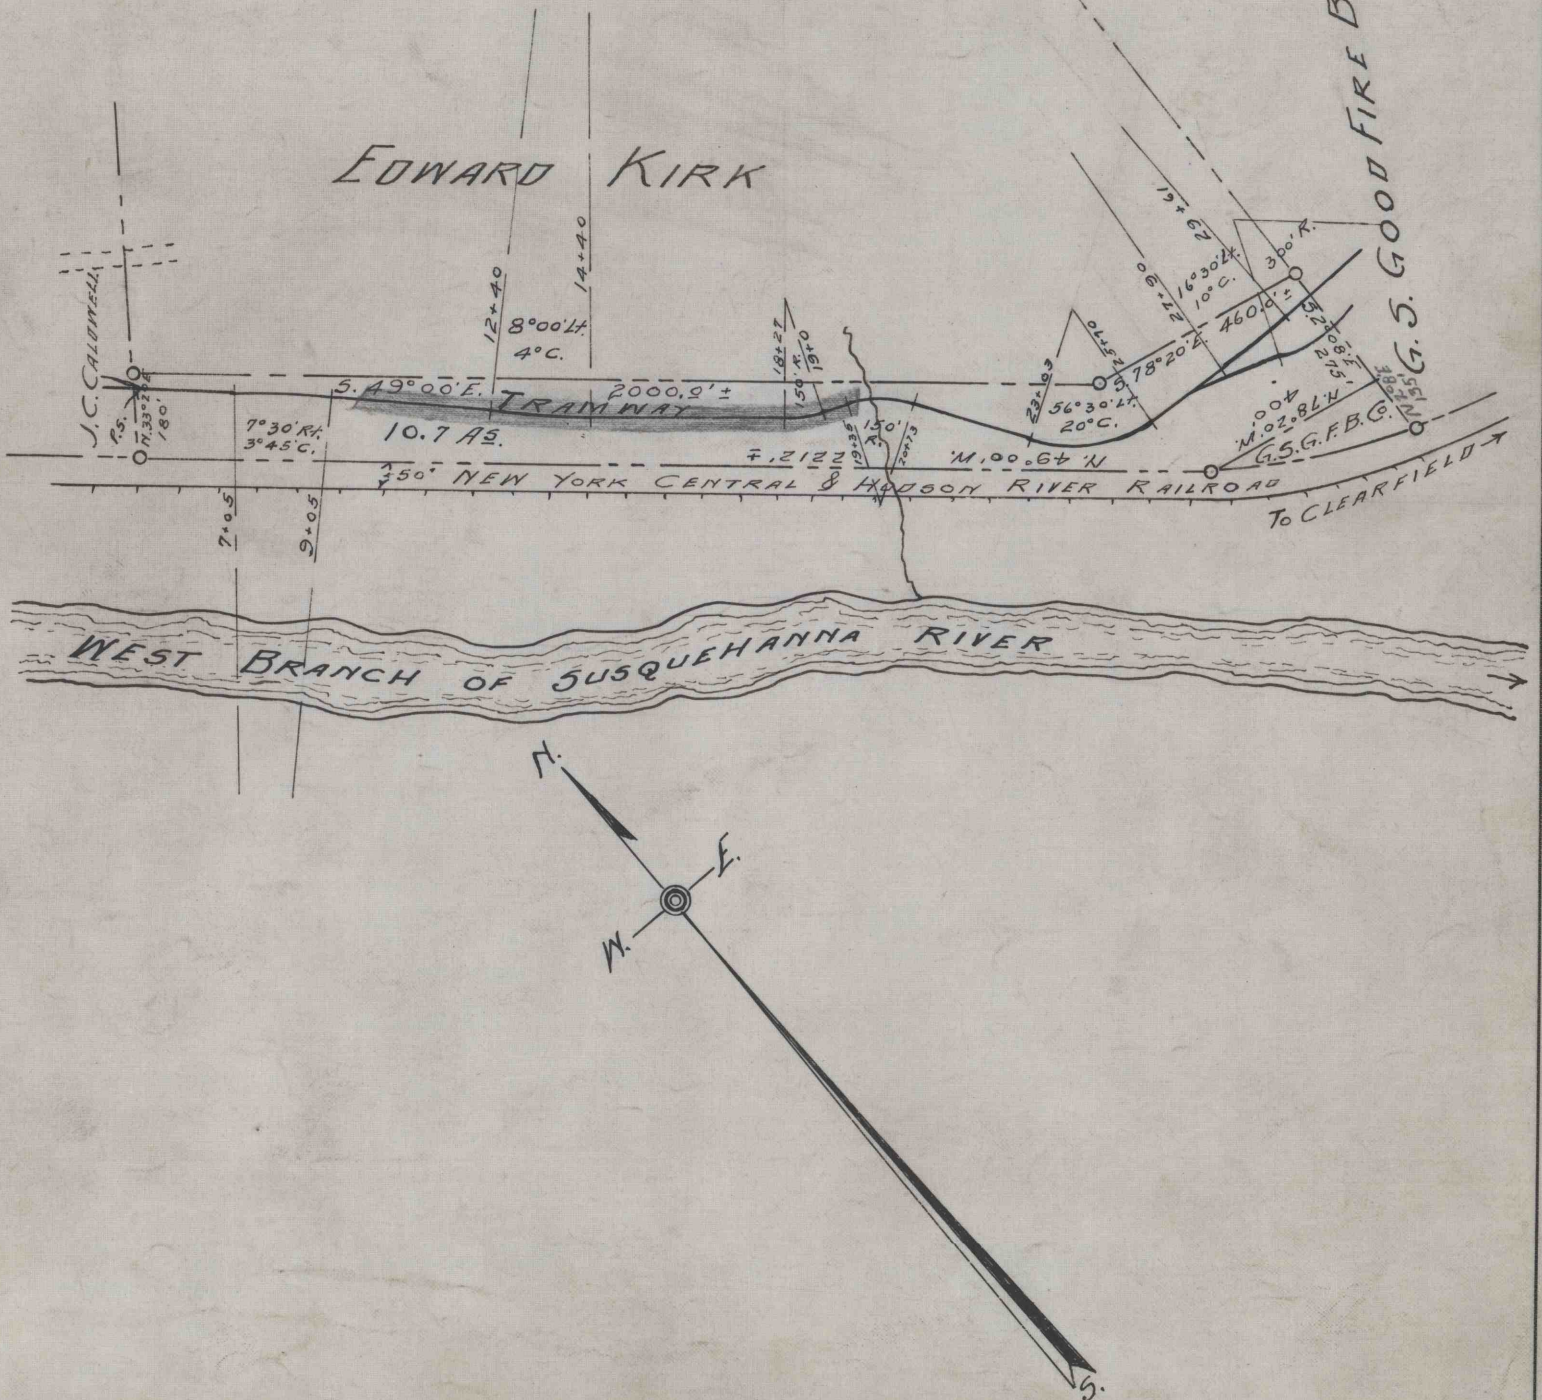

WORKED FROM

DRAWN BY J.B.D.

CHECKED BY R.F.H.