

LOCATION OF HOUSES N<sup>o</sup>3, N<sup>o</sup>4, N<sup>o</sup>5, N<sup>o</sup>6, & N<sup>o</sup>7.  
NEWMANSTOWN, PA.

REFERENCE DATA

GEO. S. GOOD FIRE BRICK CO.

CURWENSVILLE, CLEARFIELD COUNTY, PA.  
ENGINEERING DEPARTMENT


ENV. No.

SHEET No.

18-3-6

SCALE 1" = 40 FT.

DATE July 13, 1936

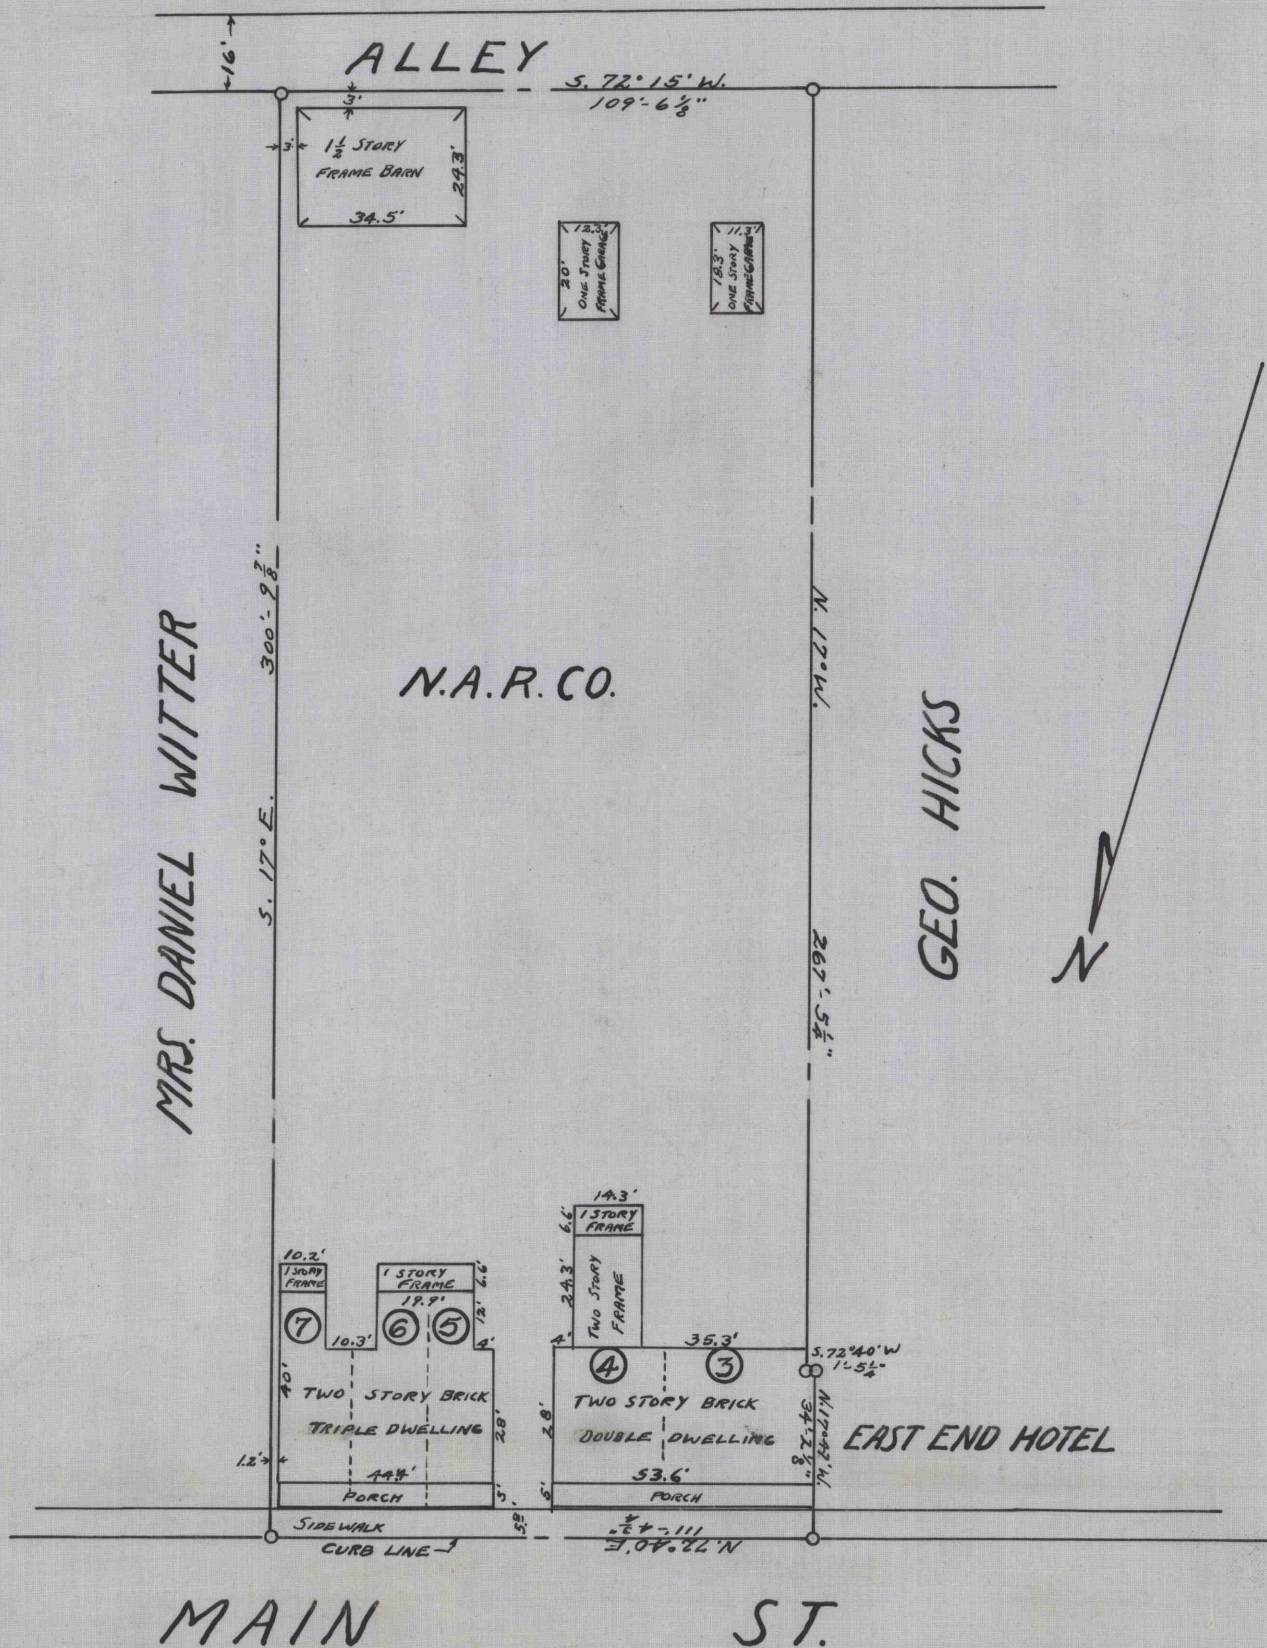

WORKED FROM

DRAWN BY

J.H.

CHECKED BY

18-3-6

18-3-6