
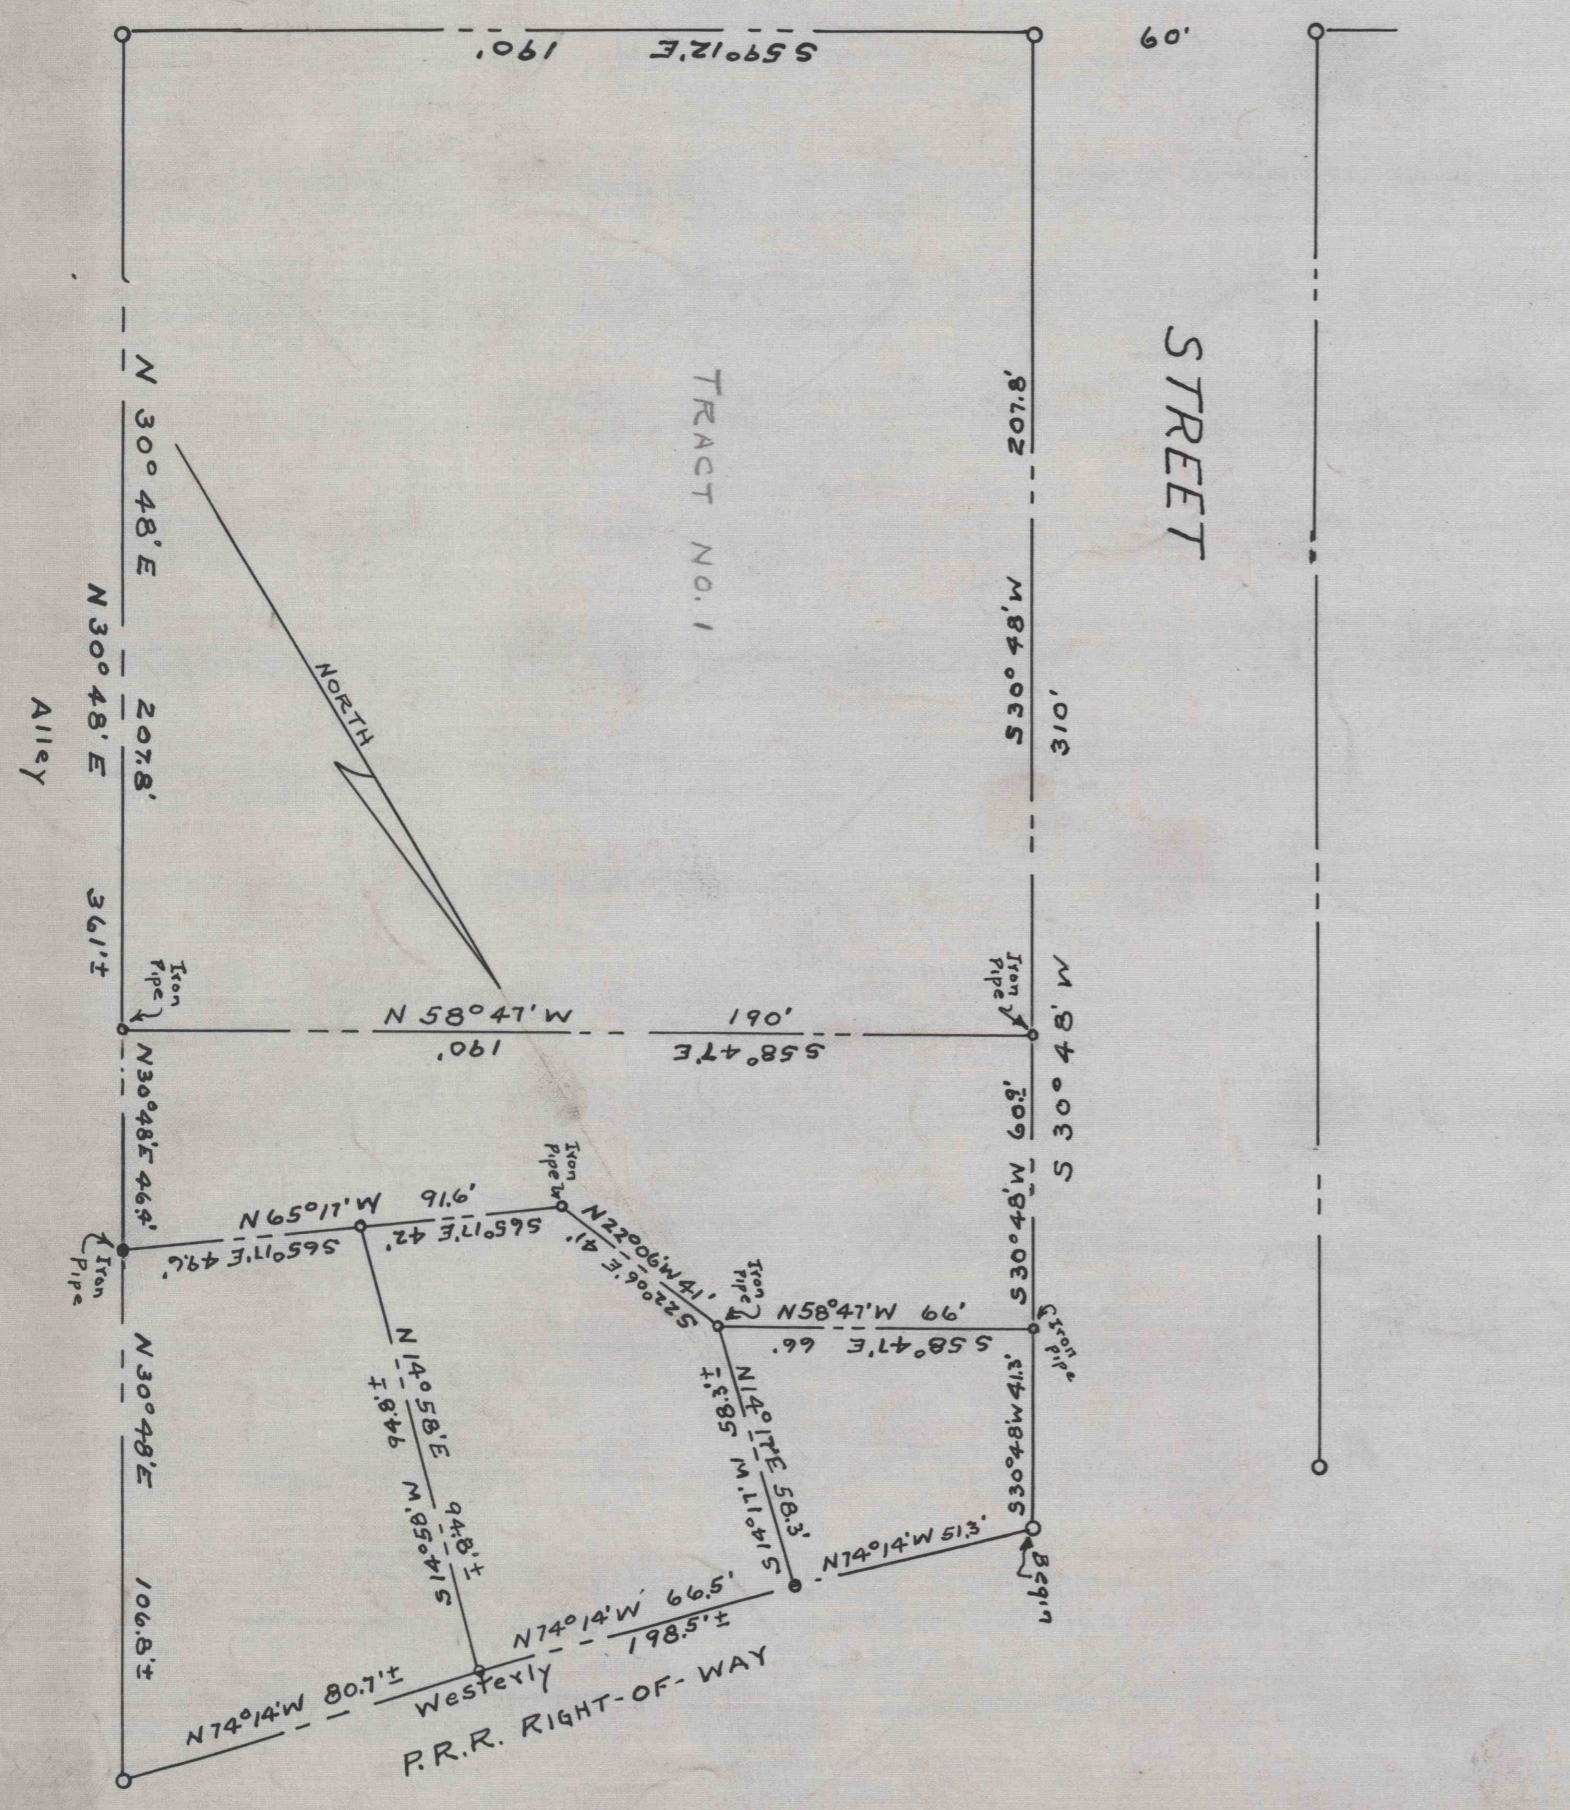


NOTE:
 TRACED FROM ELK TANNING CO.
 B/P NO. 155, WITH REVISIONS.

PROPERTY MAP OF
 GEORGE F. GAUPP
 LOCATED IN
 CURWENSVILLE, PENNA.
 SCALE 1" = 40 FT.
 DATE AUG. 29, 1936

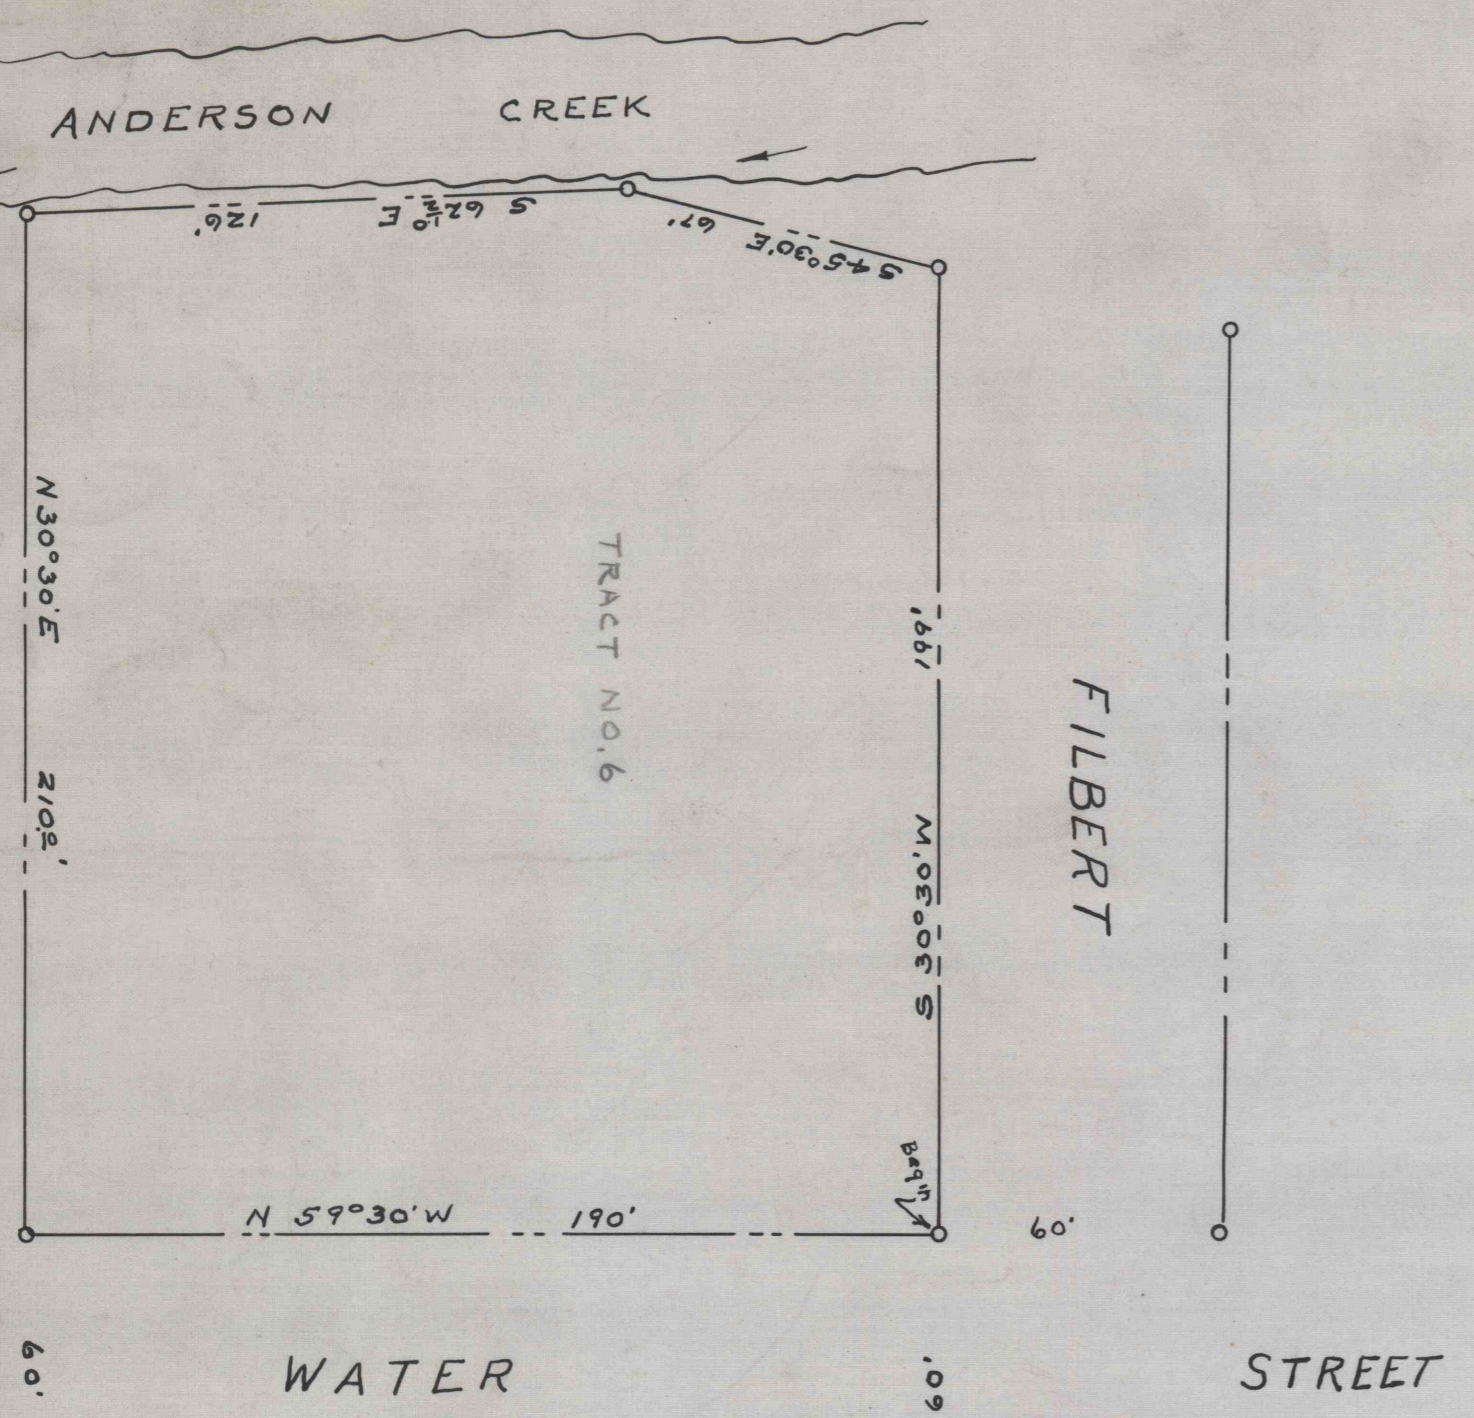

CRESCENT REFRACTORIES CO. CURWENSVILLE, CLEARFIELD COUNTY, PA. ENGINEERING DEPARTMENT		
DRAWN	SCALE	50-3-808
CHECKED	DATE	
REFERENCE	ORDER	

50-3-808