

ORIGINAL SURVEY NOTE BOOK NO.	SUBMITTED	BY	DATE
	PLOTTED		
	TEMPERATURE		
	AREAS CHECKED		

FINAL SURVEY NOTE BOOK NO.	SUBMITTED	BY	DATE
	PLOTTED		
	TEMPERATURE		
	AREAS CHECKED		


60-1-215-20

60-1-512-50


60-1-512-50

TOTAL YARDS TO BE REMOVED 1190

AVERAGE GRADE - 4.6%

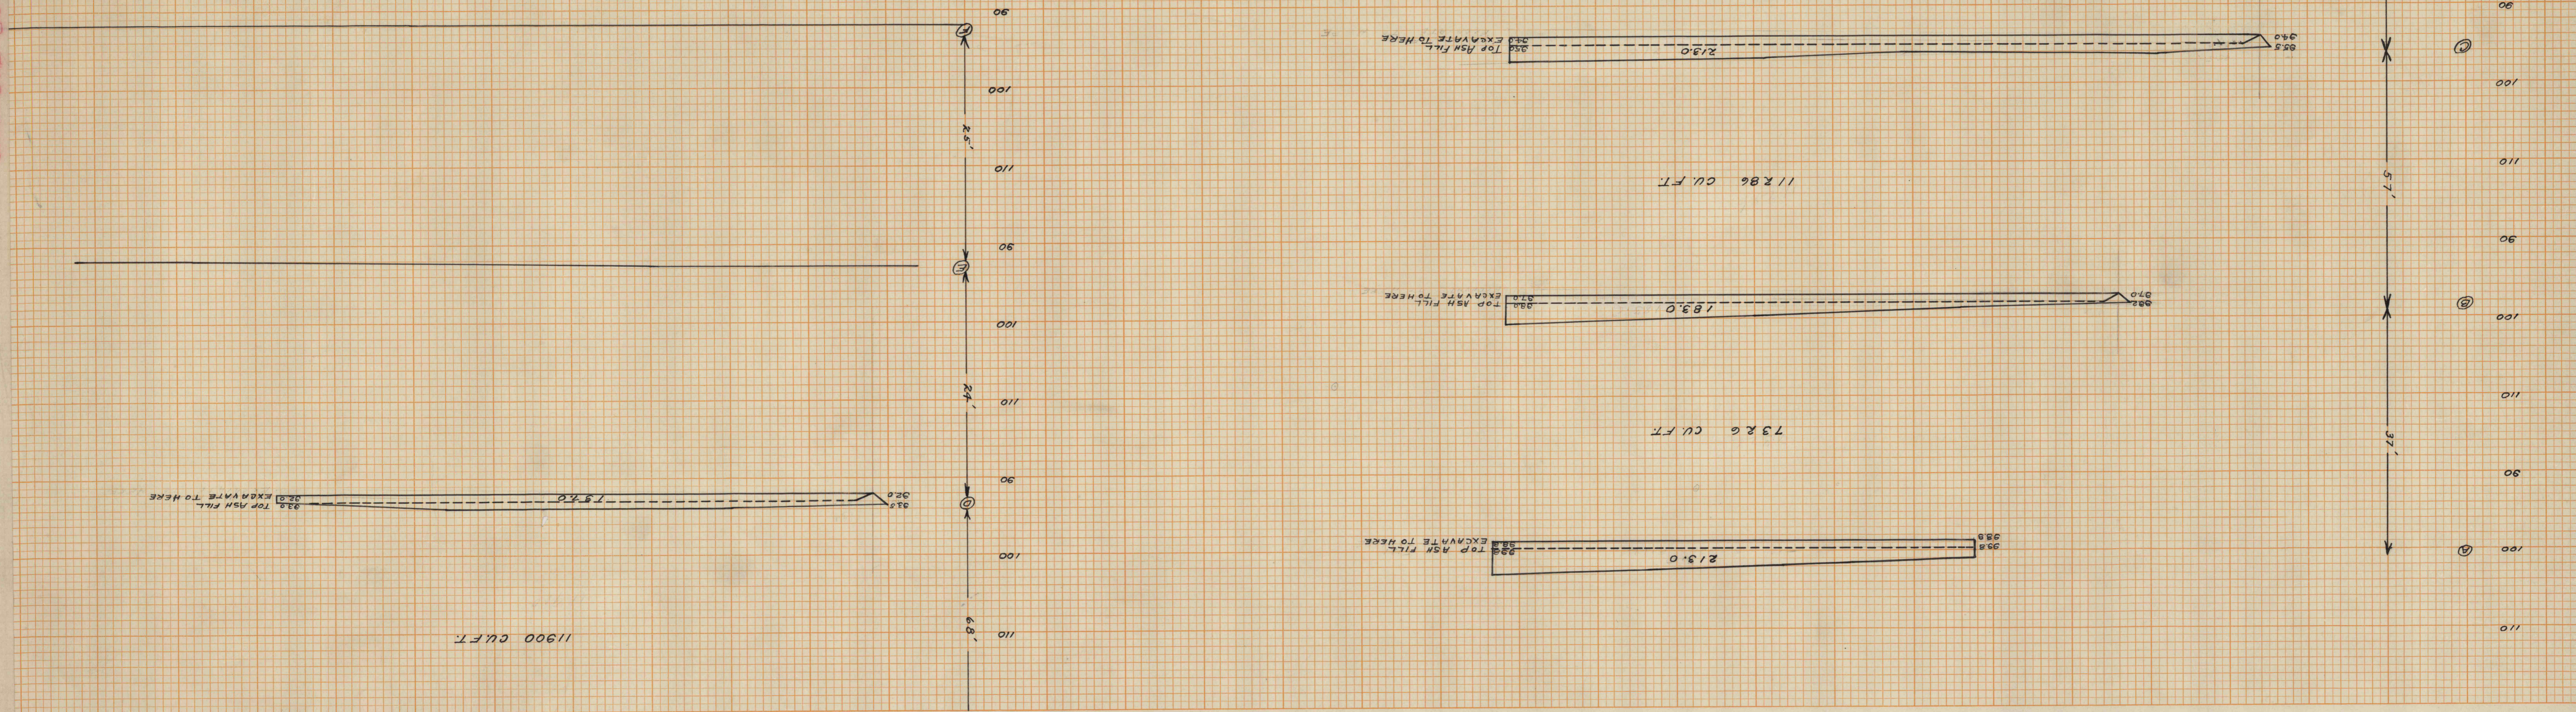

NORTH AMERICAN REFRACTORIES CO.
CLEVELAND, OHIO
PLAN AND CROSS SECTIONS OF
PROPOSED PARKING LOT
MOUNT UNION PLANT --- MOUNT UNION, PA.
SCALE: PLAN: 1" = 40'
SECTIONS: 1" = 10'
CHECKED:
DRAWN: J. E. H. JR.
SURVEYED: 10-24-51
60-1-512-50

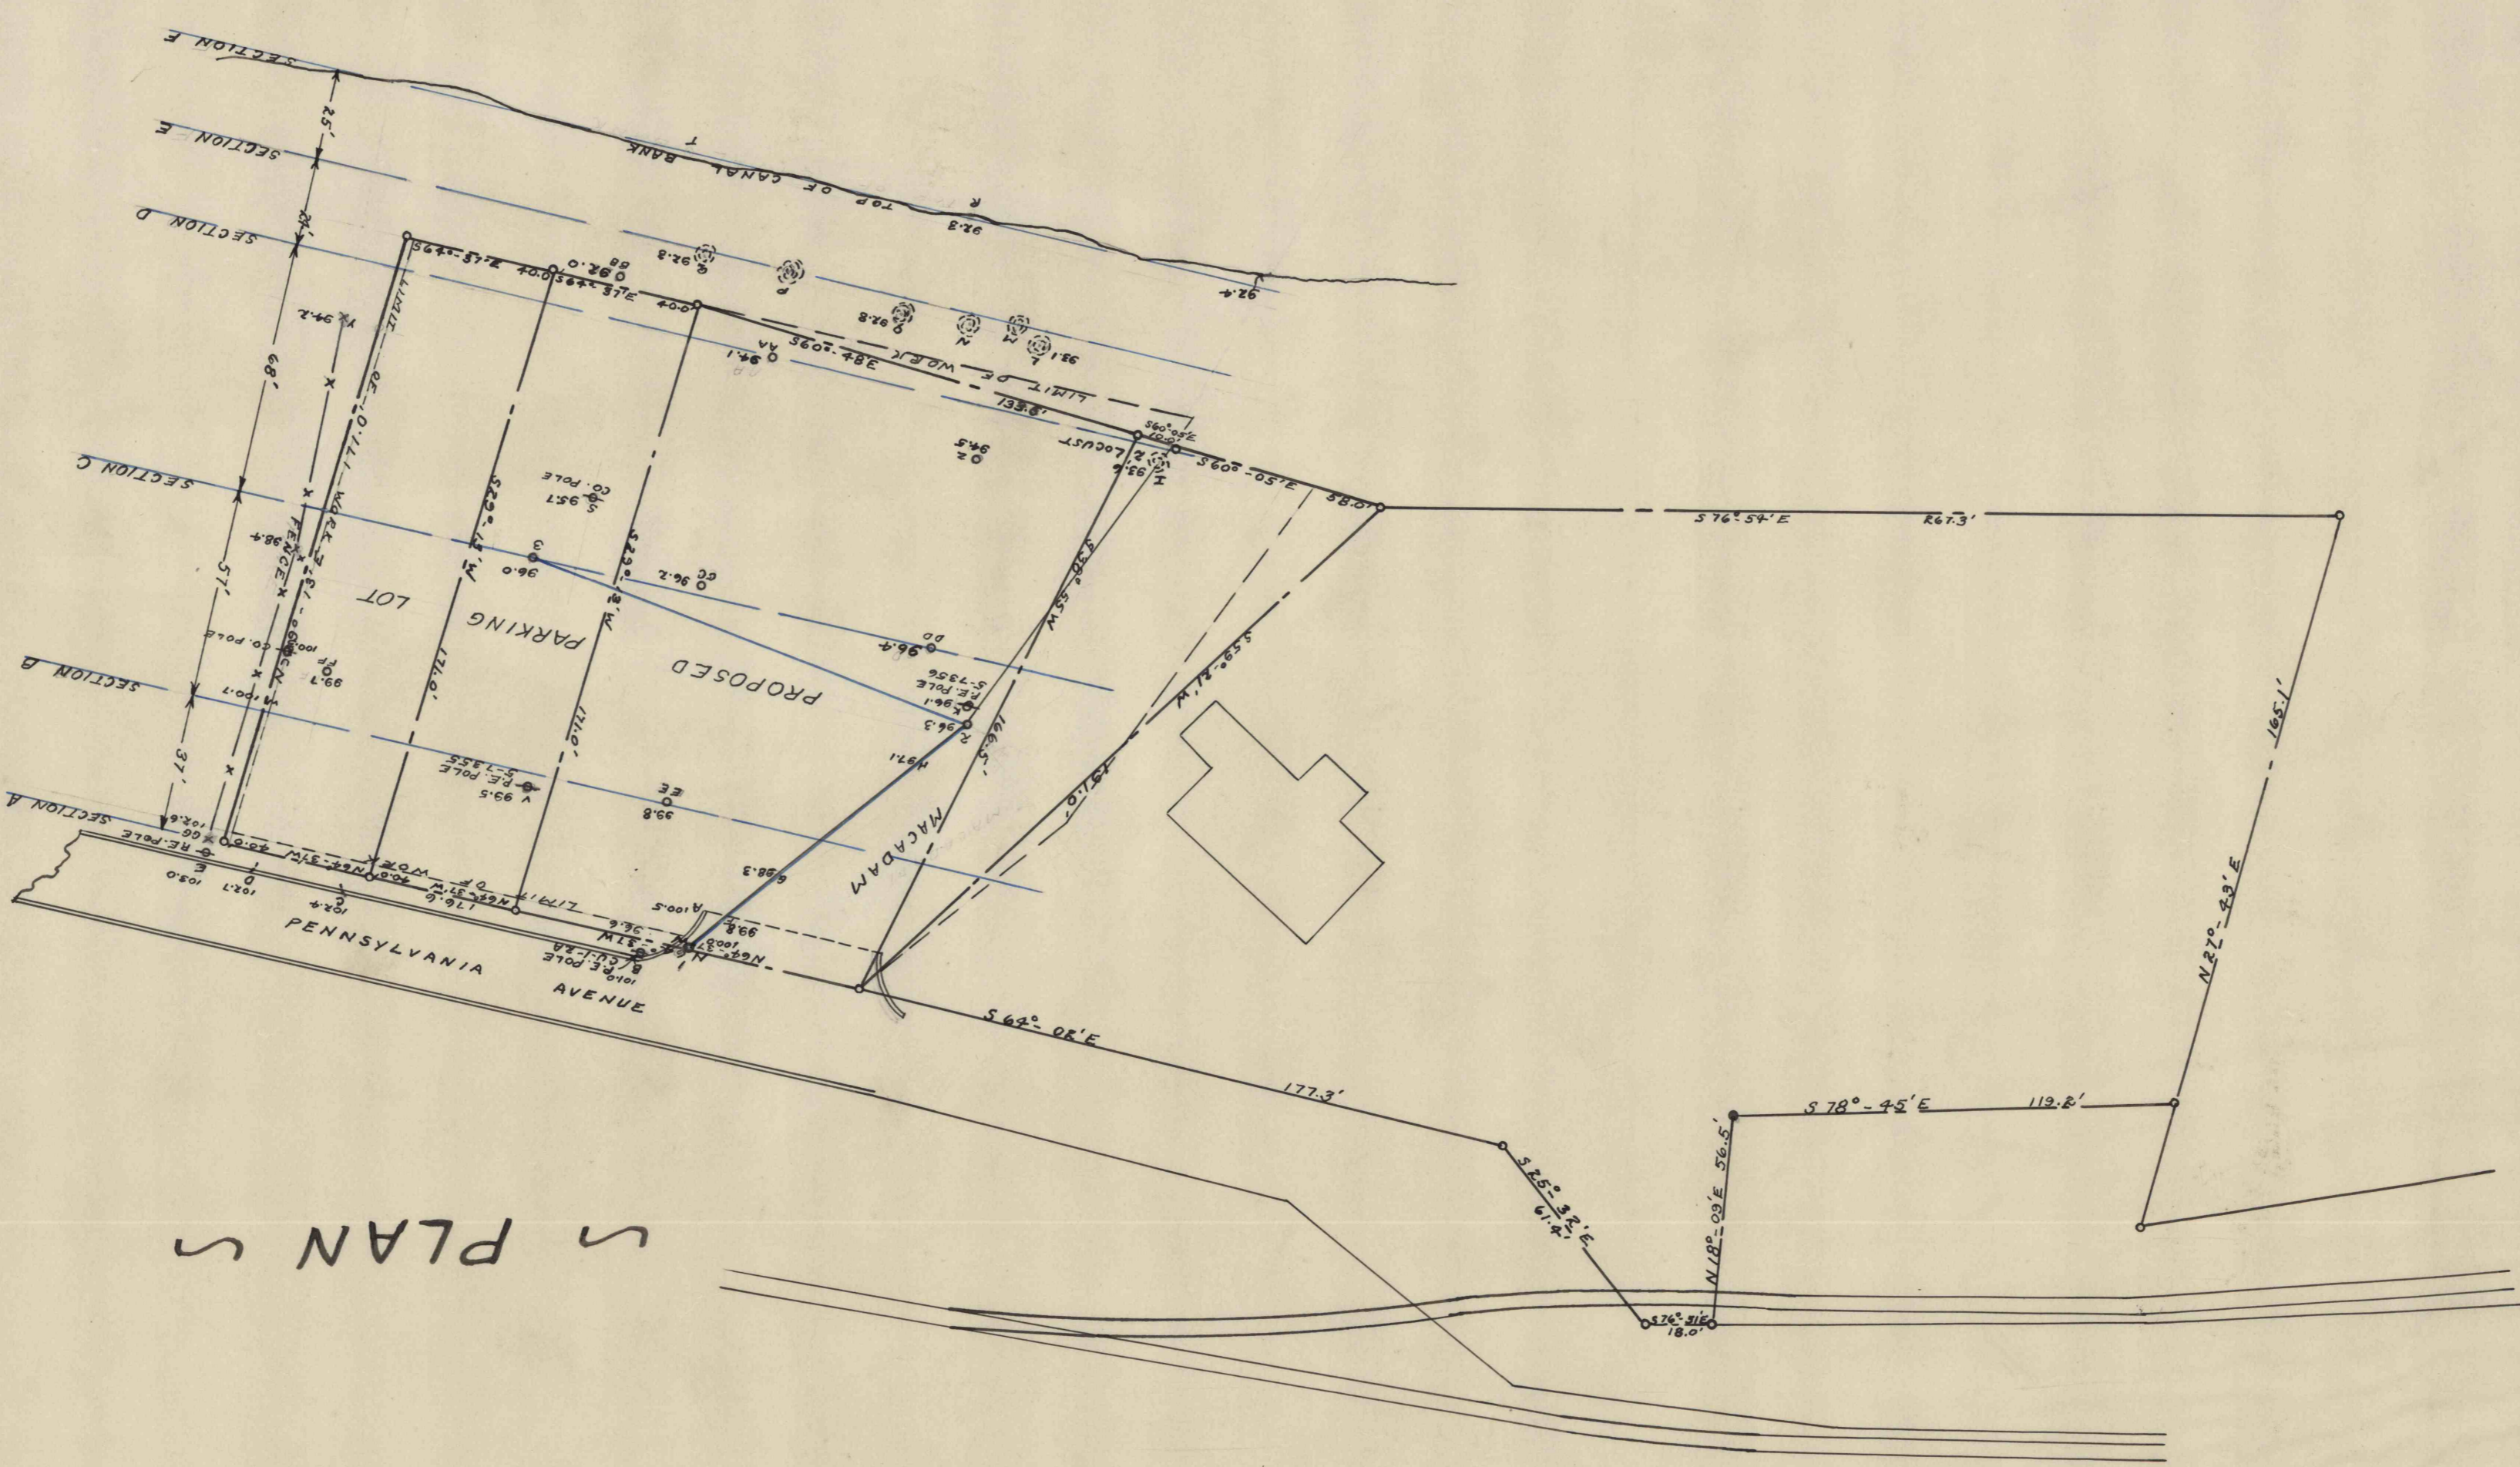

PLAN