


60-3-110-80

60-3-110-80

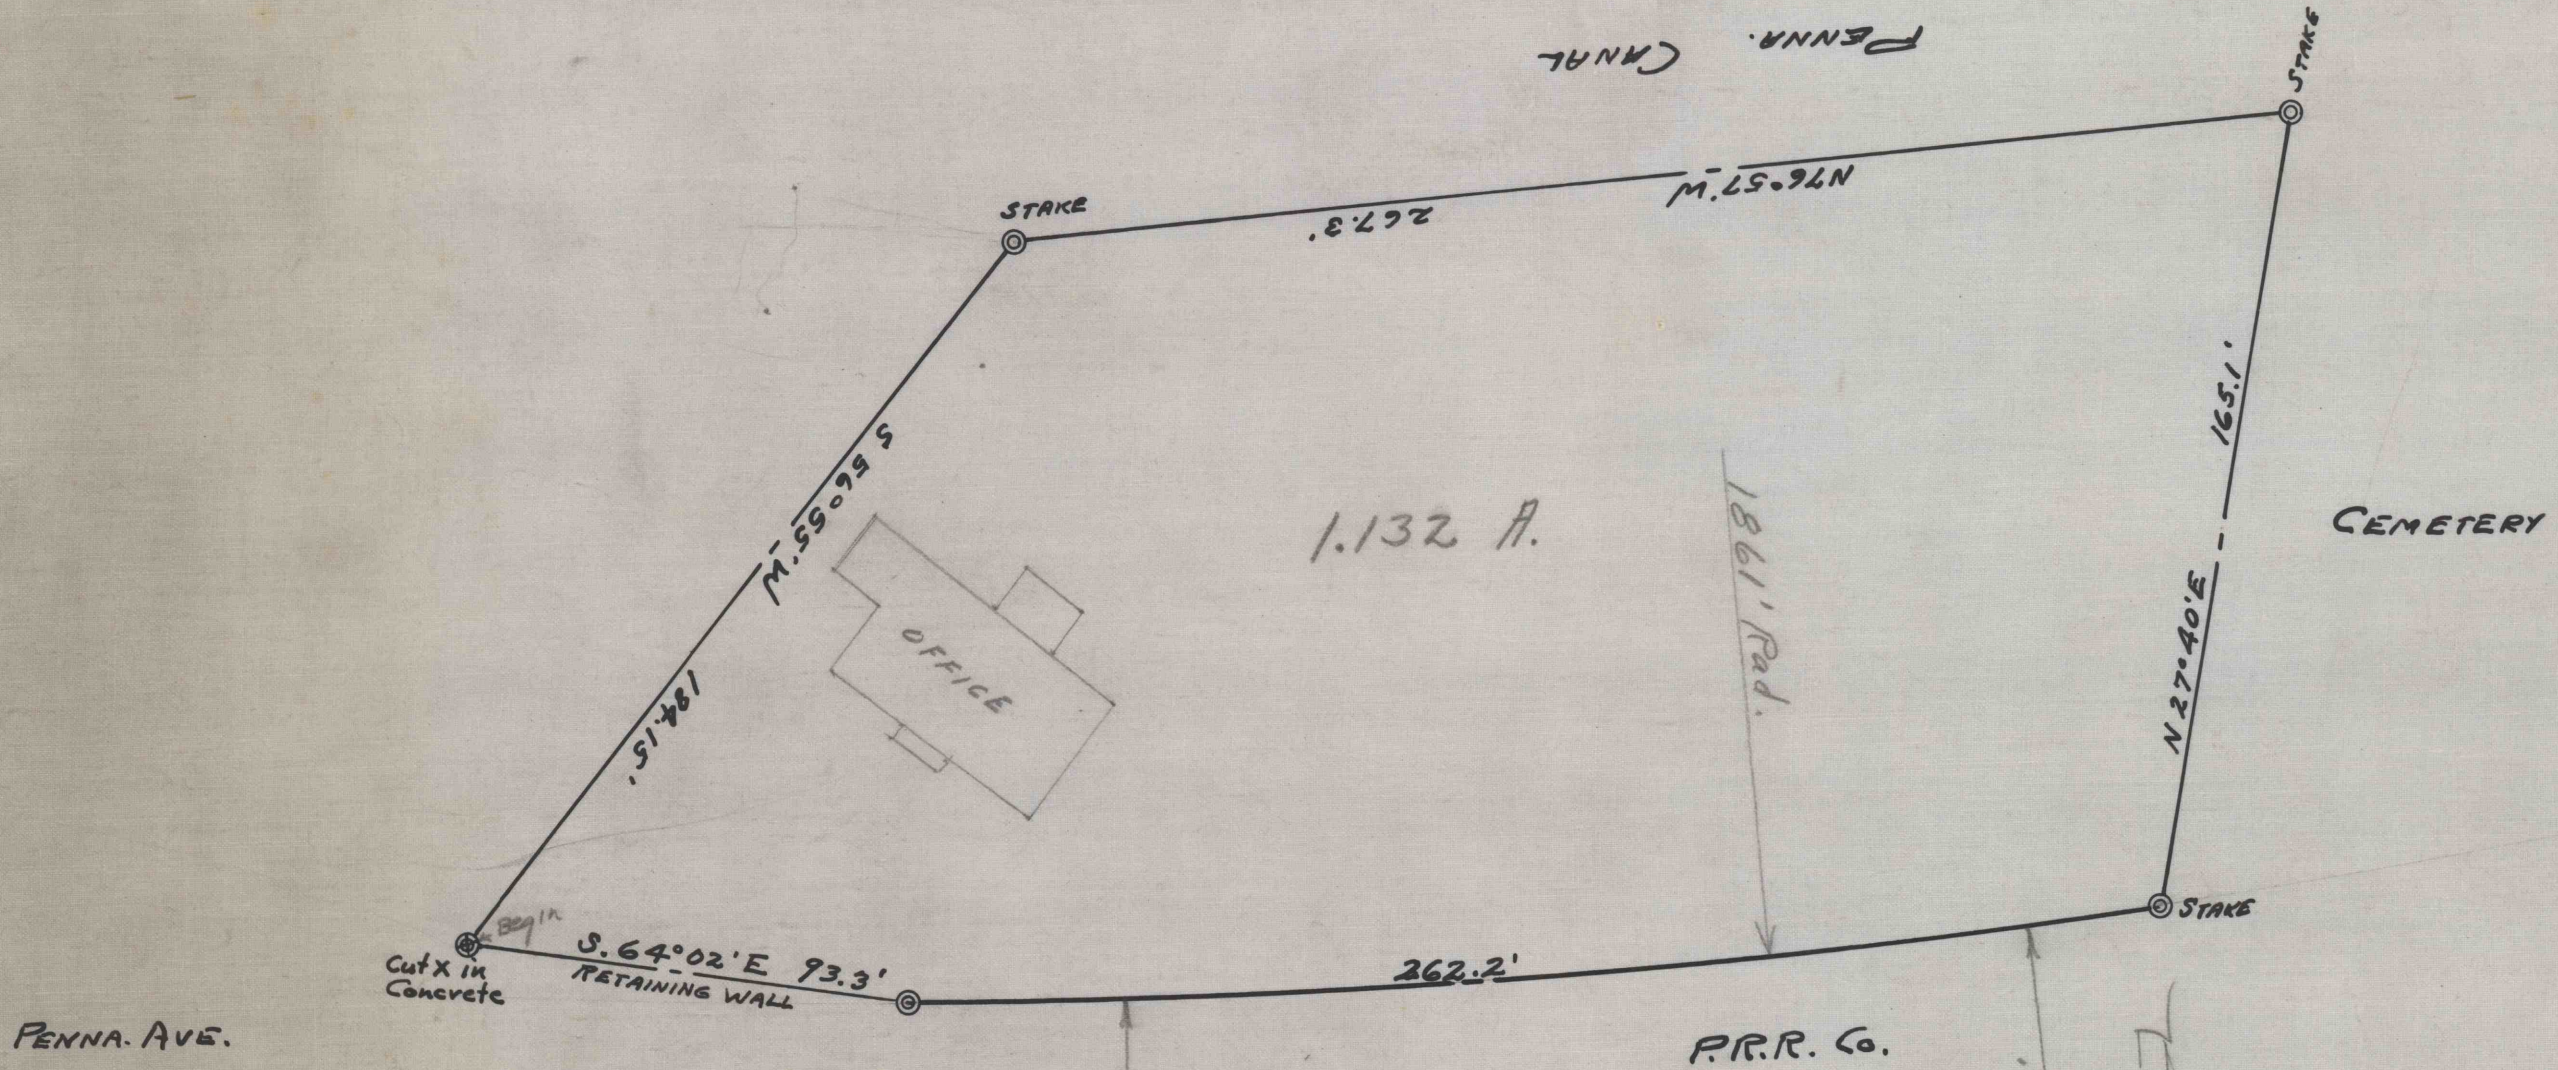

New ϵ P.R.R. 1902
 Ref Deed Shaffer to PRR
 March 25, 1902
 DBU P142

1" = 40'

60-3-110-80

60-3-110-80

60-3-110-80