

REFERENCE DATA

BICKFORD FIRE BRICK COMPANY

CURWENSVILLE, CLEARFIELD COUNTY, PA.

ENGINEERING DEPARTMENT

*Comedore Rowles Tract.*


ENV. No. *L1*

SHEET No. *74*

*50-3-218*

SCALE 1" = 500 ft.

DATE 7-20-16

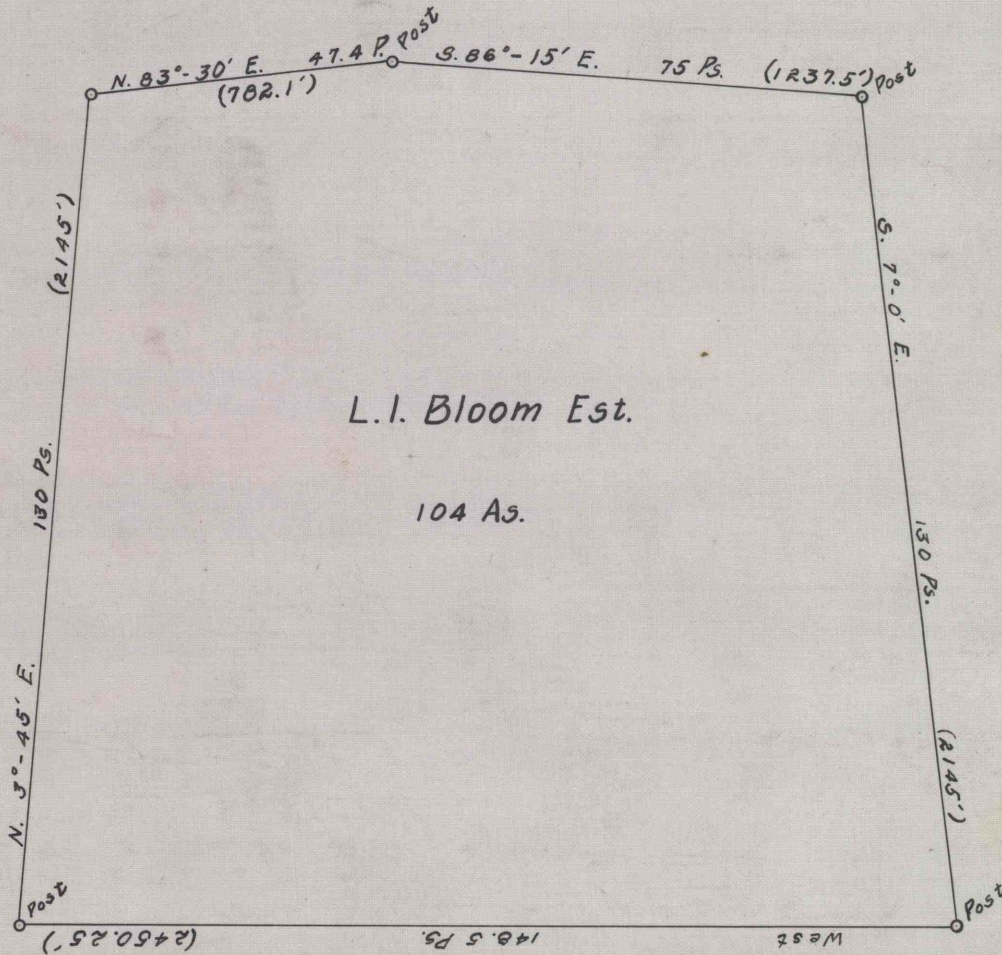

WORKED FROM

DRAWN BY E.R.T.

CHECKED BY