

# MAP of QUEENS RUN LOT No. 4.


REFERENCE DATA

**BICKFORD FIRE BRICK COMPANY**  
CURWENSVILLE, CLEARFIELD COUNTY, PA.  
ENGINEERING DEPARTMENT

ENV. No.  
SHEET No.  
20-3-100

SCALE 1" = 50'

DATE 2/4/38

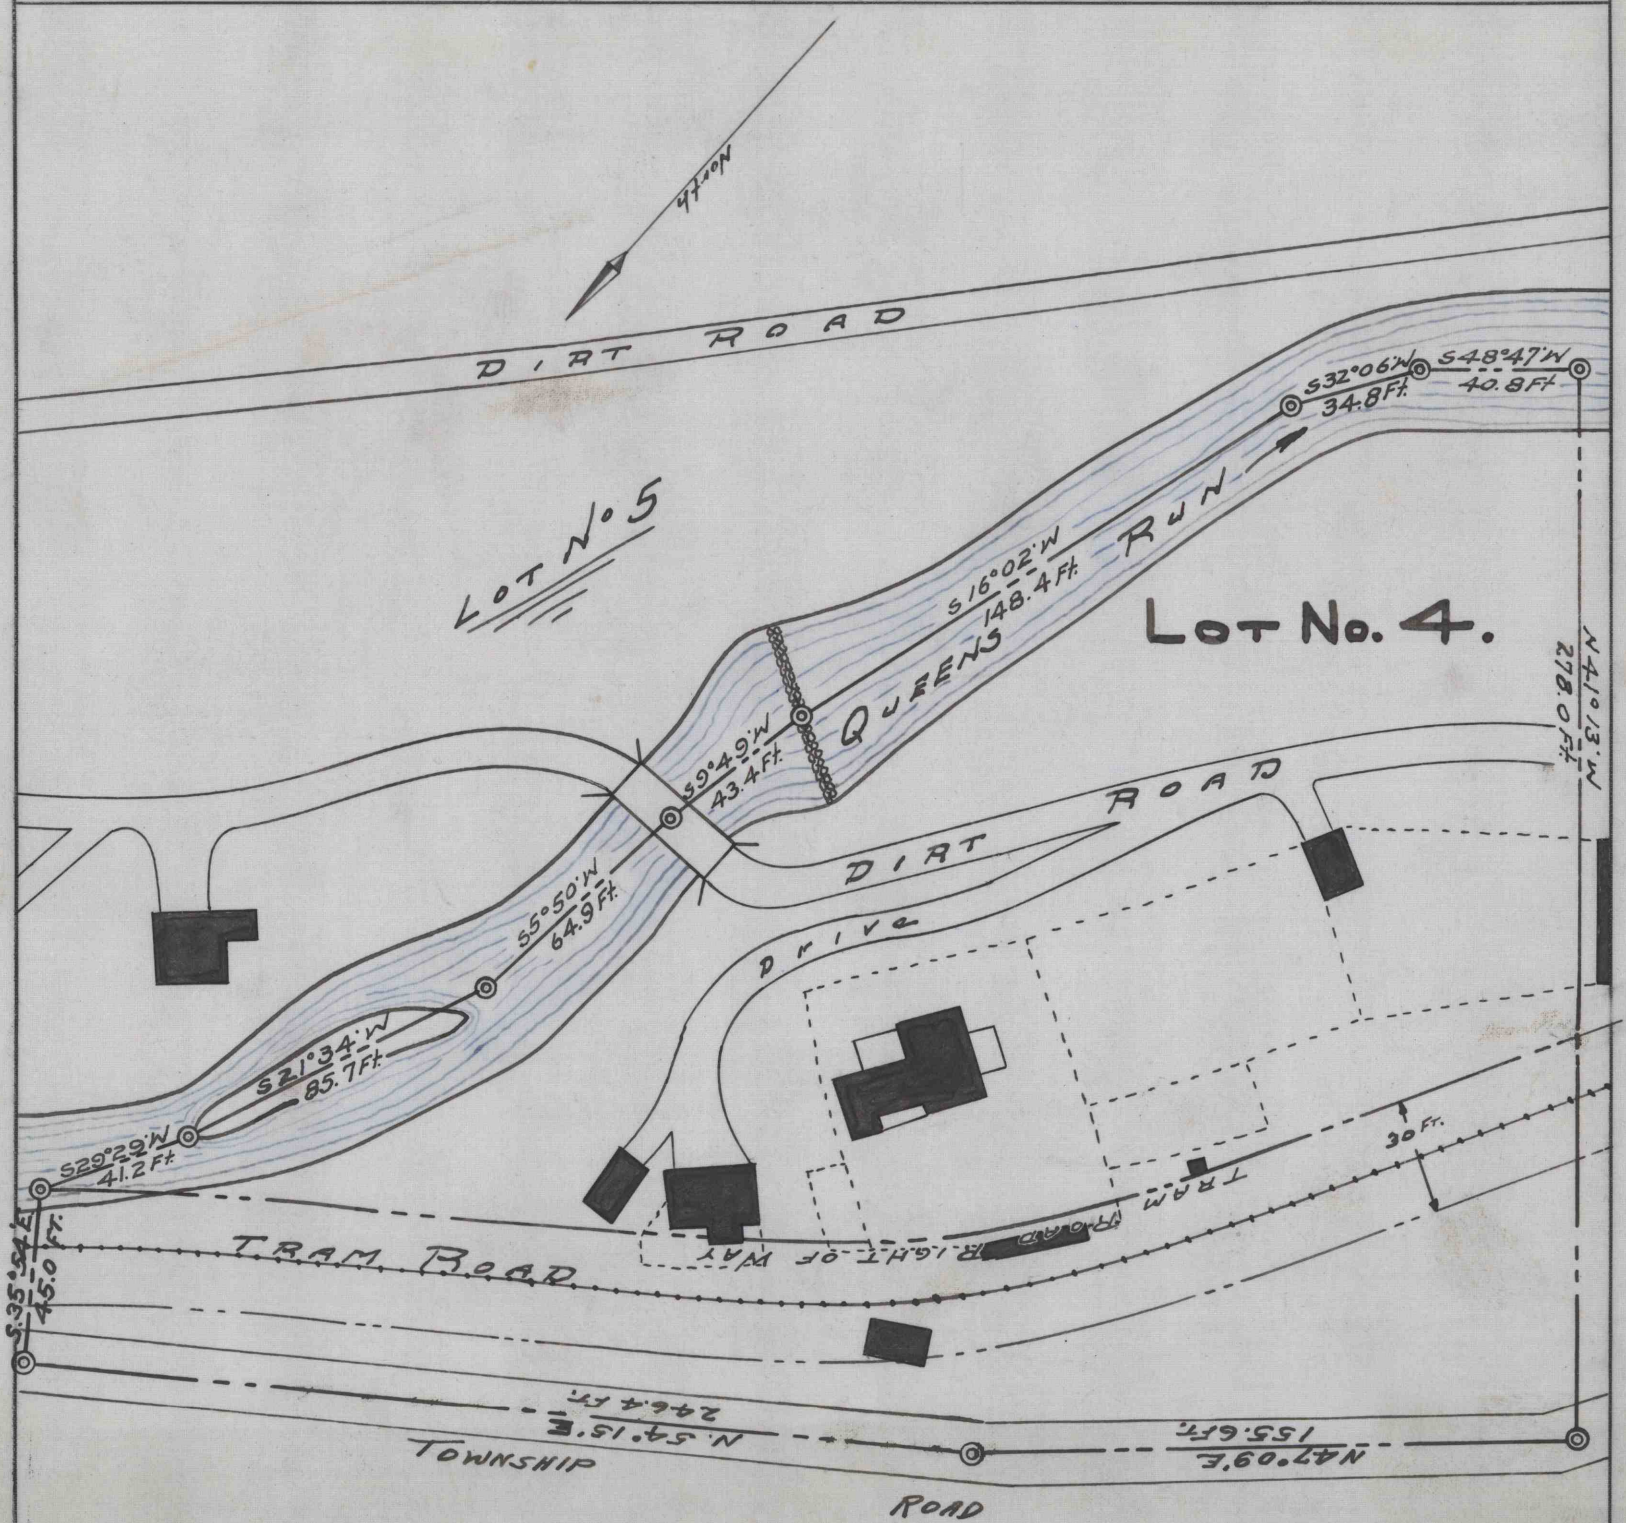

REVISED 3/31/38 J.S.K.

WORKED FROM Survey of 1/28/38

DRAWN BY J.S.K.

CHECKED BY J.S.K.