


30-3-66

30-3-66

BENEDICTINE SOCIETY

BENEDICTINE SOCIETY
NARCO LEASE

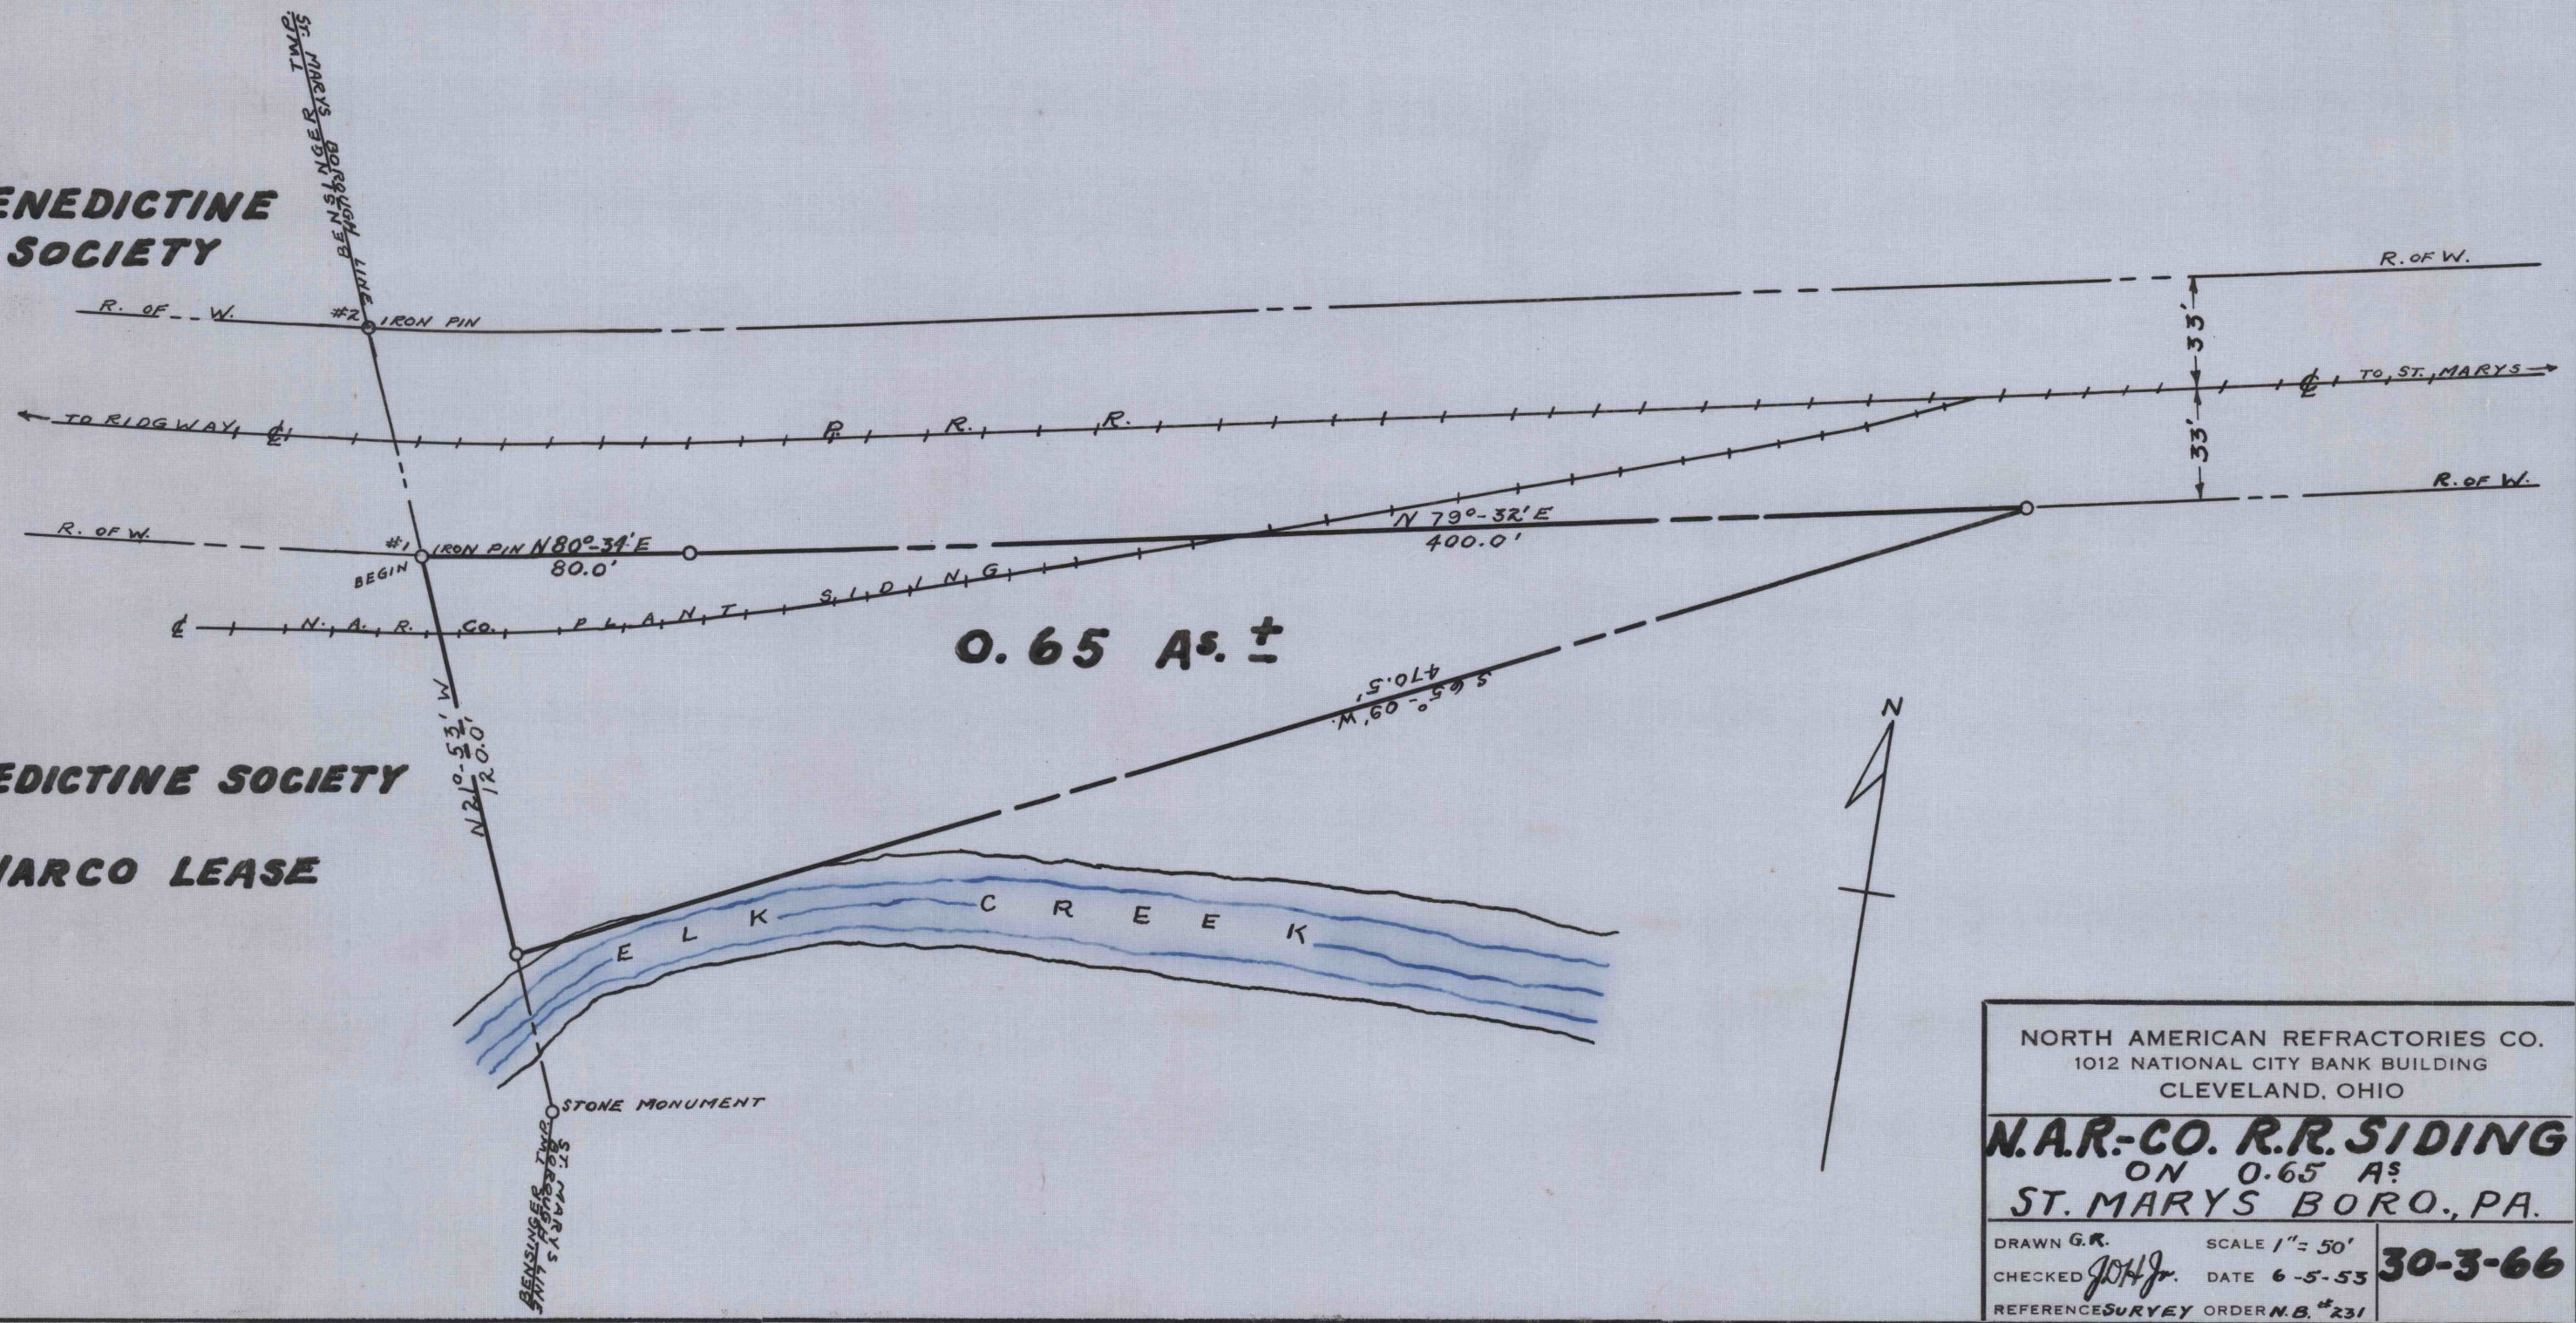

NORTH AMERICAN REFRACTORIES CO. 1012 NATIONAL CITY BANK BUILDING CLEVELAND, OHIO	
N.A.R.-CO. R.R. SIDING ON 0.65 A \pm ST. MARYS BORO., PA.	
DRAWN G.R.	SCALE 1" = 50'
CHECKED <i>G.O.H. Jr.</i>	DATE 6-5-53
REFERENCE SURVEY ORDER N.B. #231	30-3-66

30-3-66

30-3-66