

**DRURY RUN LOT #**  
 NOYES TWP CLINTON COUNTY, PA.  
 SOLD TO  
**JOHN ELMER KENNEDY**

REFERENCE DATA


**NORTH AMERICAN REFRACTORIES CO.**  
 1012 NATIONAL CITY BANK BUILDING  
 CLEVELAND, OHIO

ENV. No.  
 SHEET No.

**40-3-50**

SCALE 1"=50 Ft

DATE 7-27-39

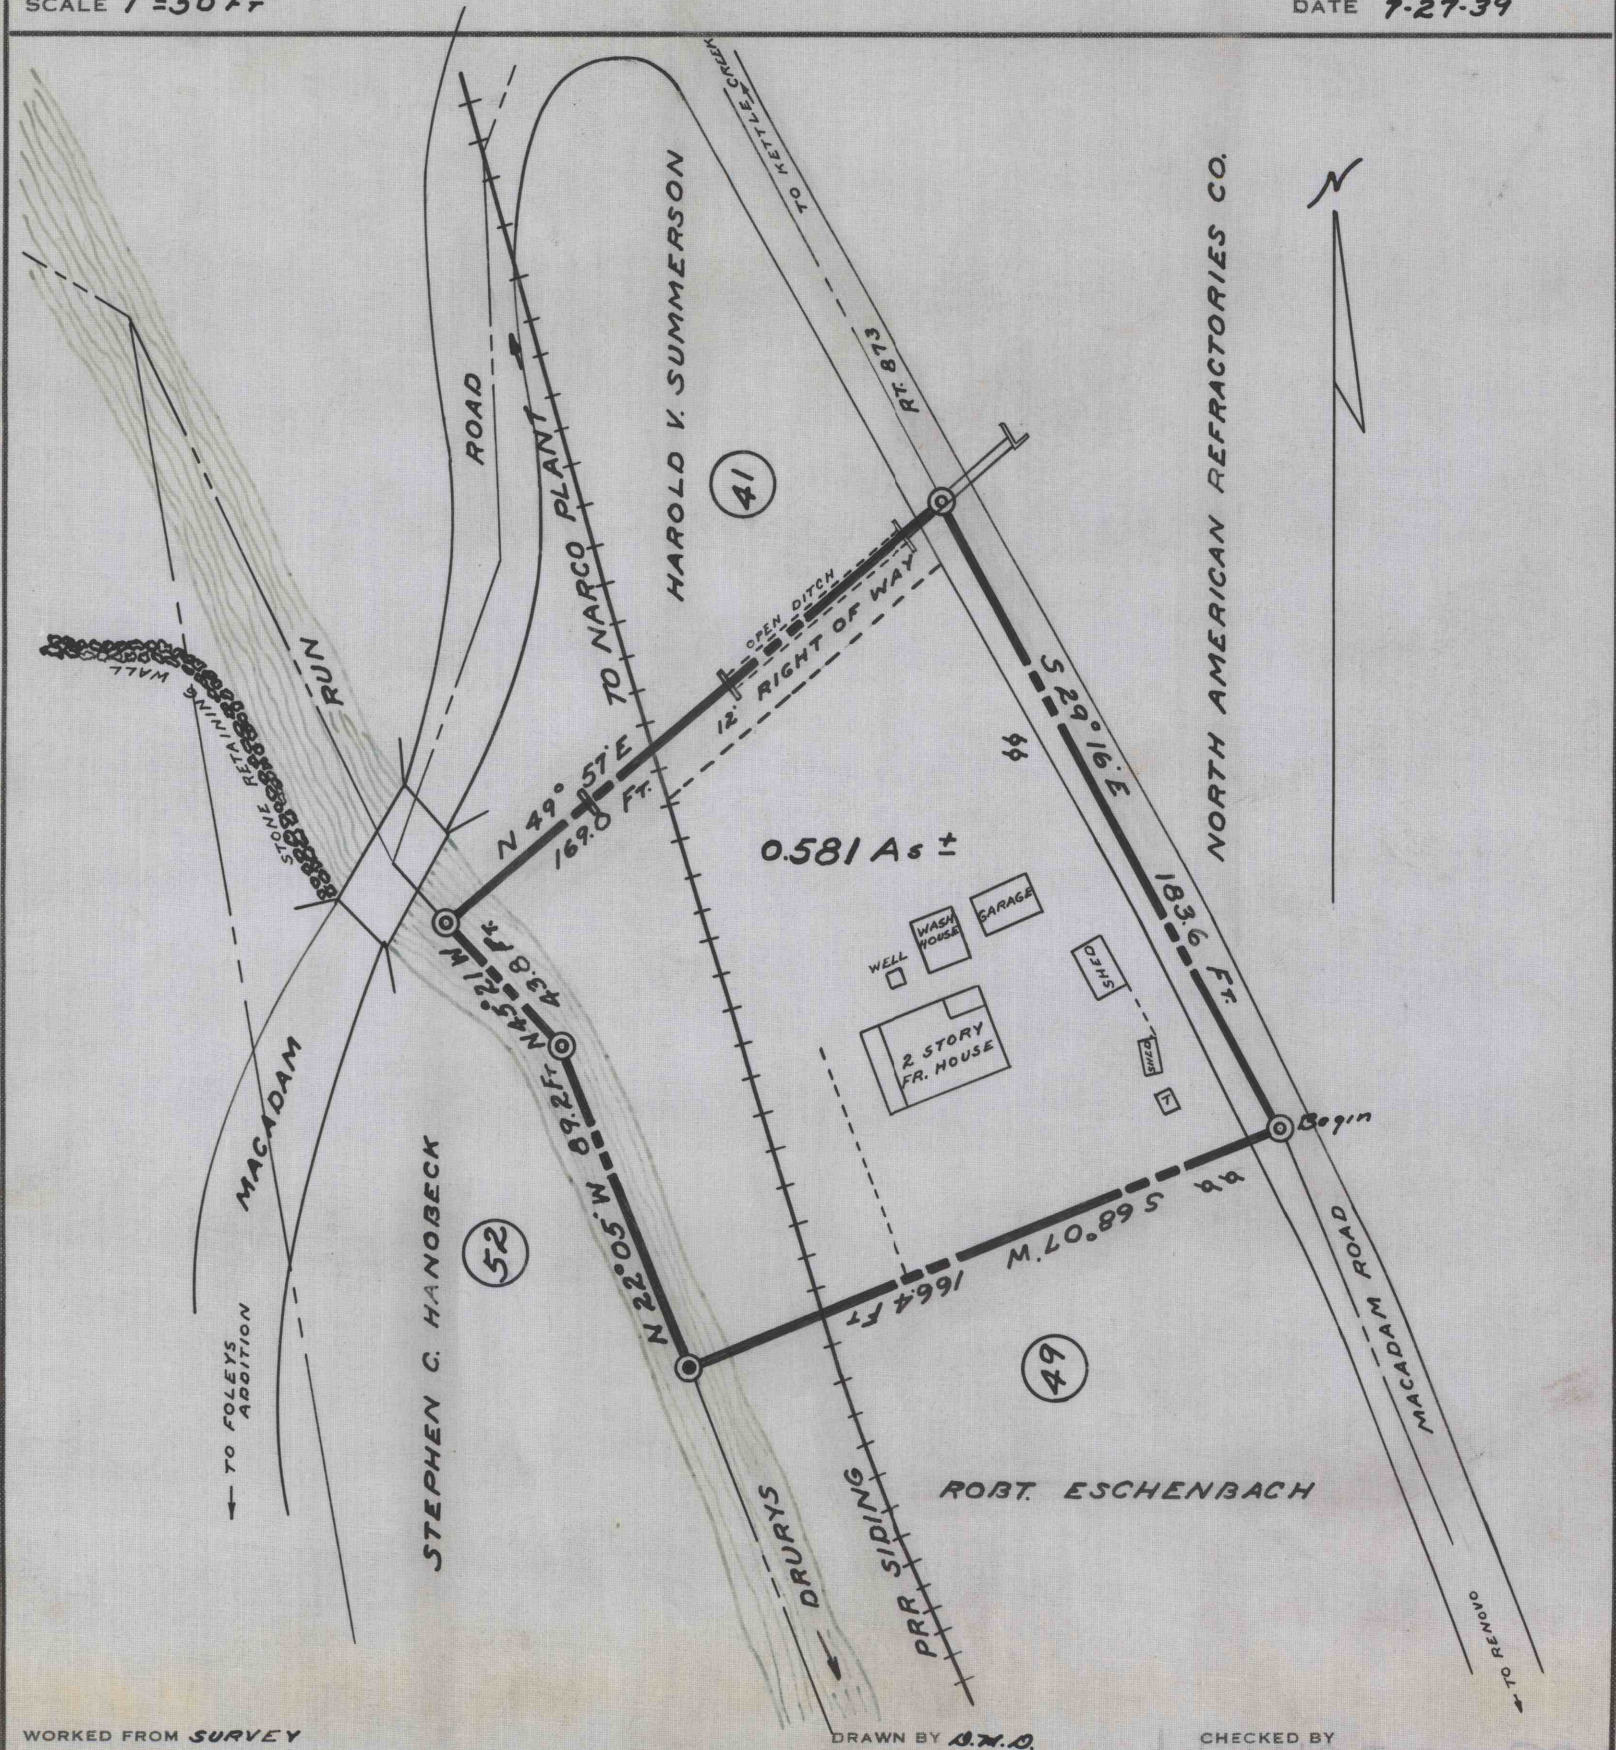

WORKED FROM SURVEY

DRAWN BY *B.K.O.*

CHECKED BY