

DRURYS RUN LOT 34-34A

NOYES TOWNSHIP CLINTON COUNTY, PA

REFERENCE DATA


NORTH AMERICAN REFRACTORIES CO.
 1012 NATIONAL CITY BANK BUILDING
 CLEVELAND, OHIO

ENV. No.
 SHEET No.

40-3-64

SCALE 1"=50 FT

8-8-39

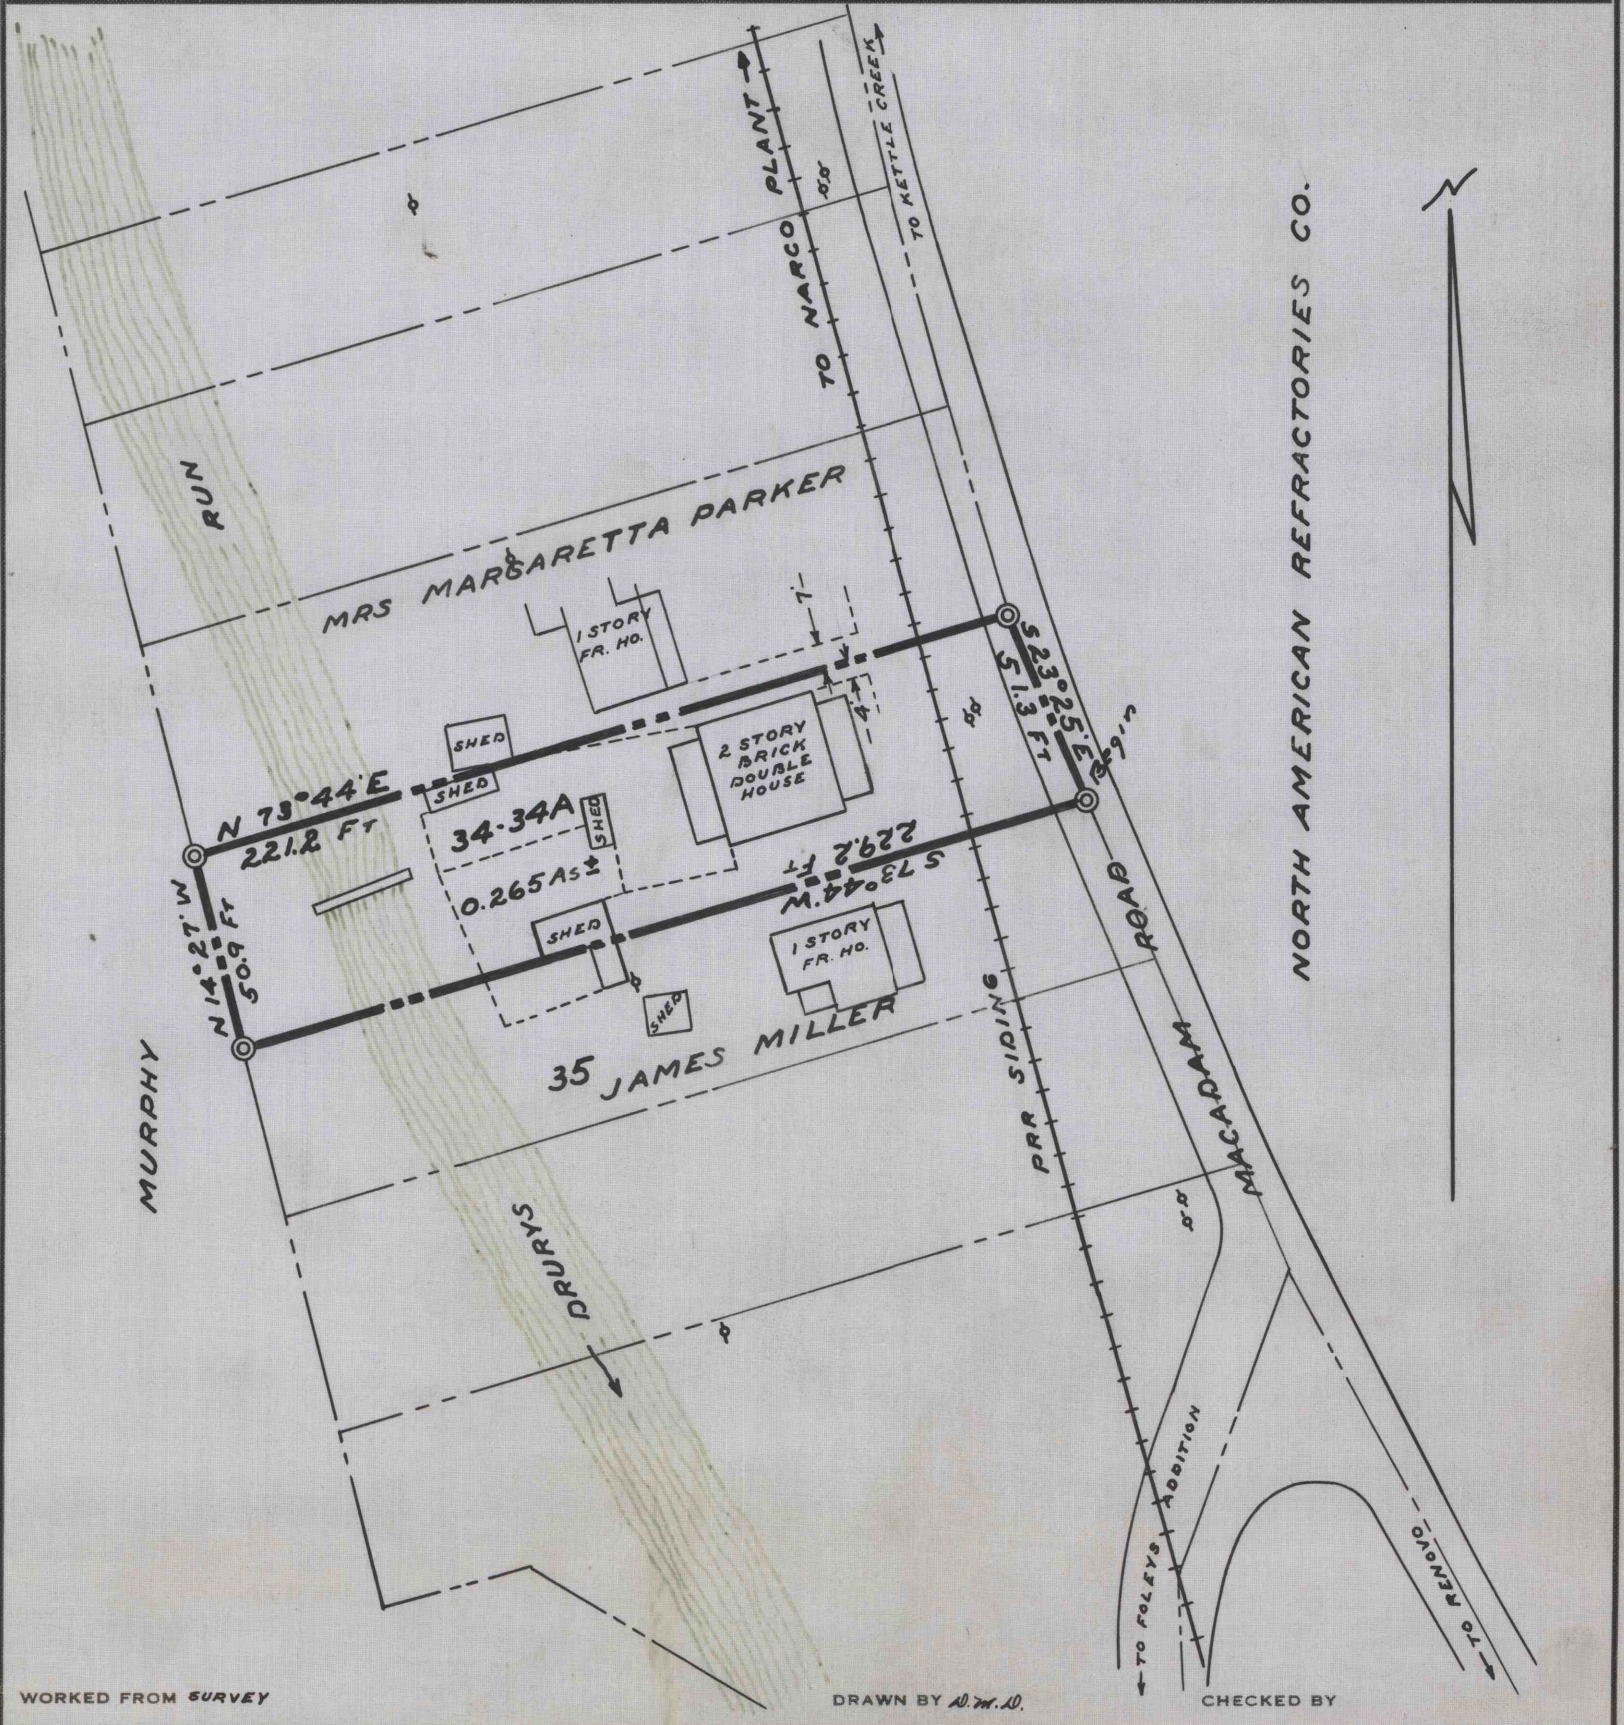

WORKED FROM SURVEY

DRAWN BY A. W. D.

CHECKED BY