

# DRURYS RUN - LOT 32-32 A

NOYES TOWNSHIP

CLINTON COUNTY, PA.

REFERENCE DATA

## NORTH AMERICAN REFRACTORIES CO.

1012 NATIONAL CITY BANK BUILDING

CLEVELAND, OHIO


ENV. No.

SHEET No.

40-3-66

SCALE 1" = 50 Ft.

8-9-39

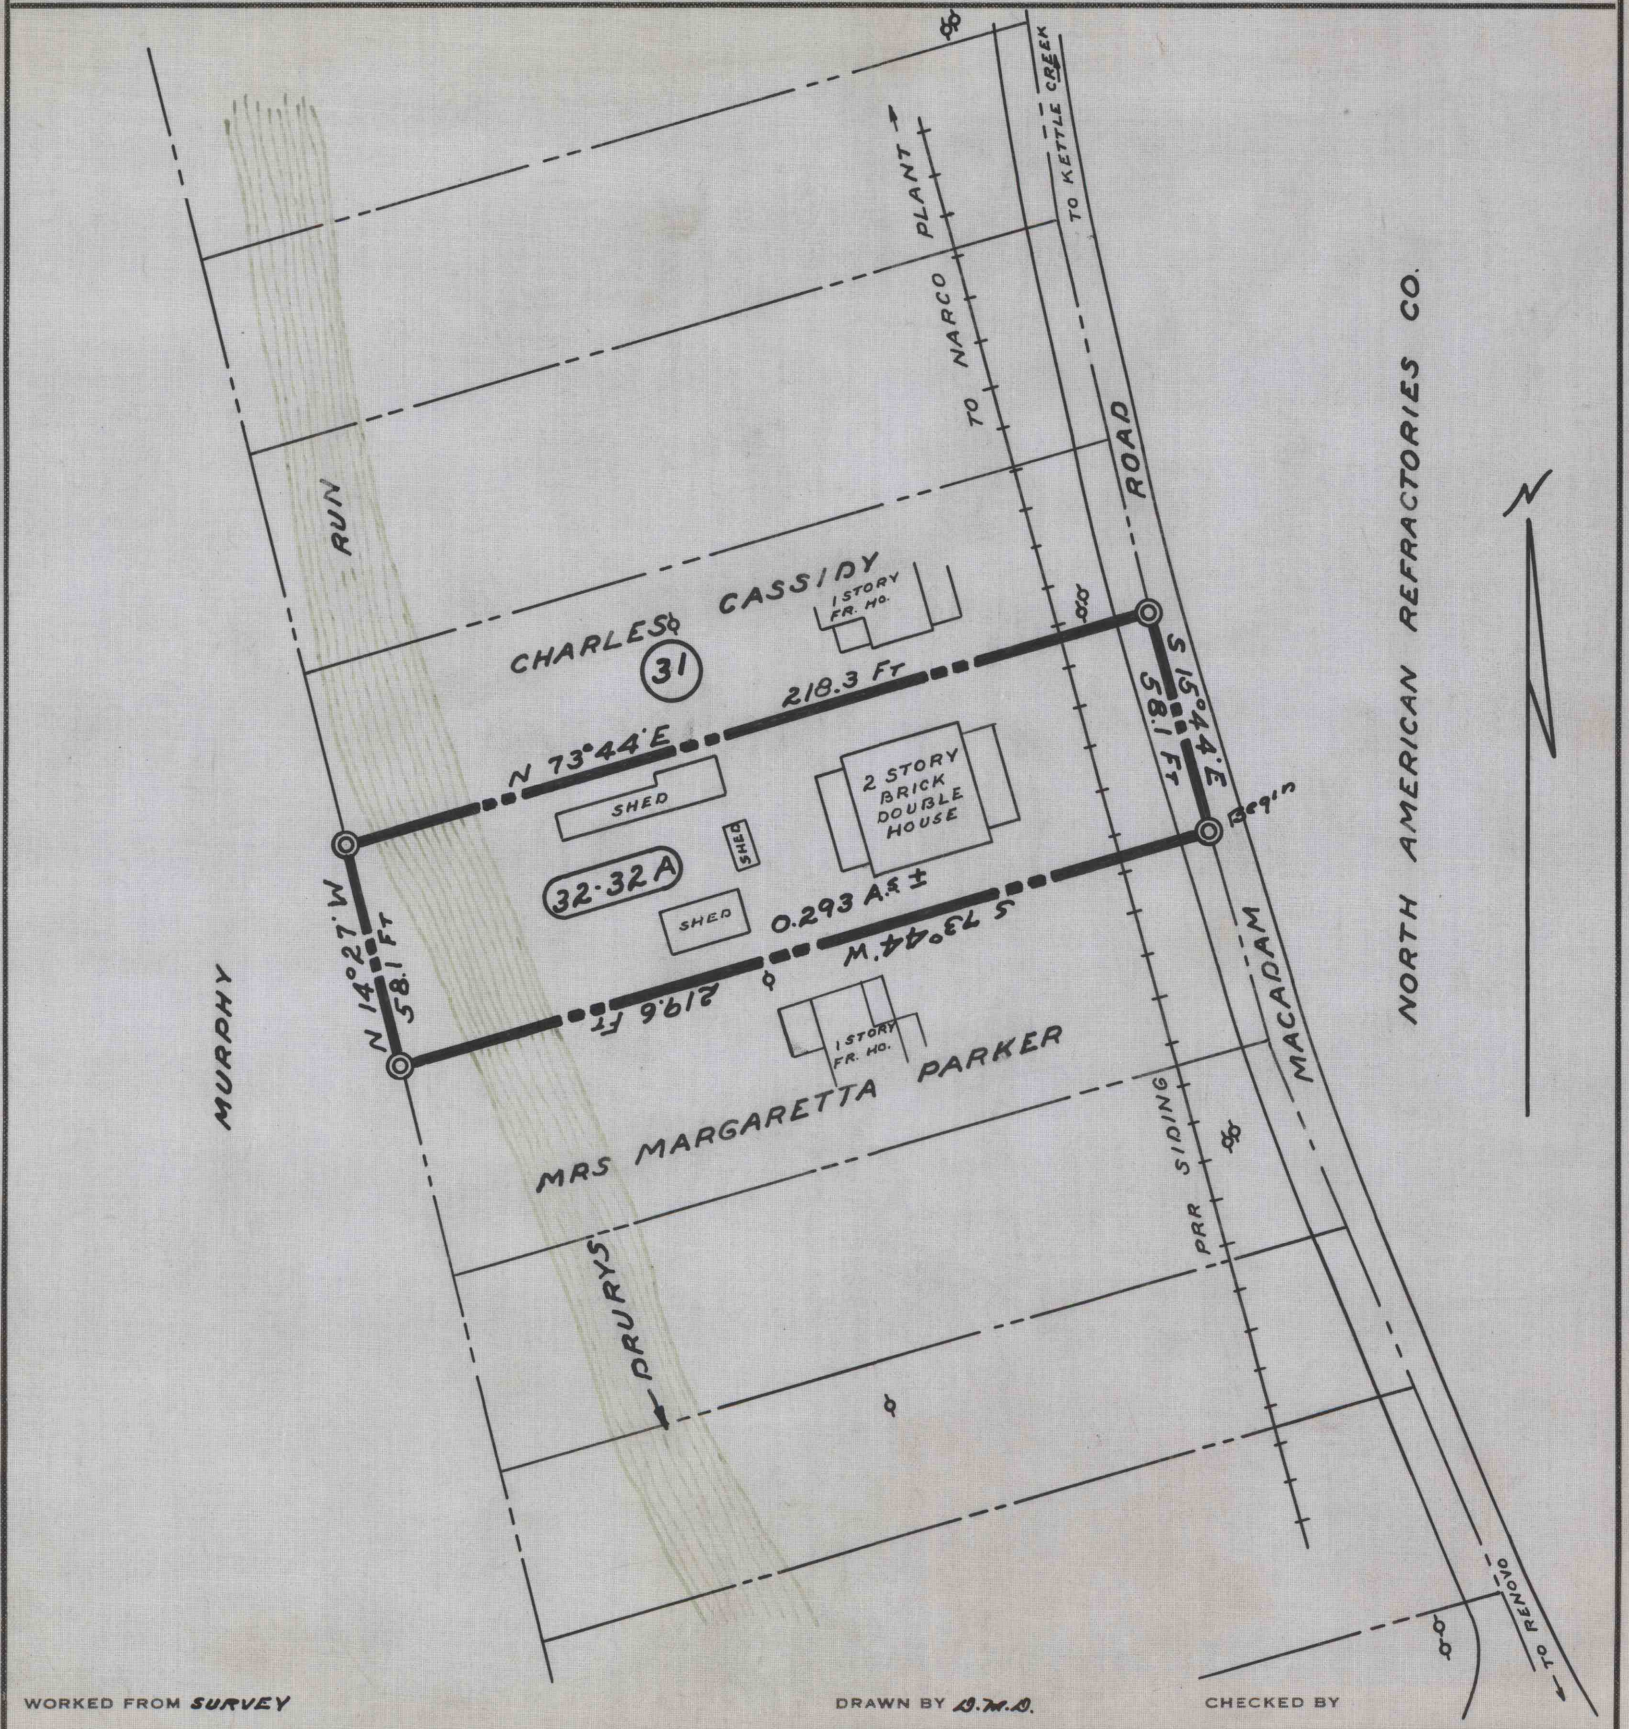

WORKED FROM SURVEY

DRAWN BY *B.M.D.*

CHECKED BY