


FOLEYS ADDITION  
H.J. BATSCHLET

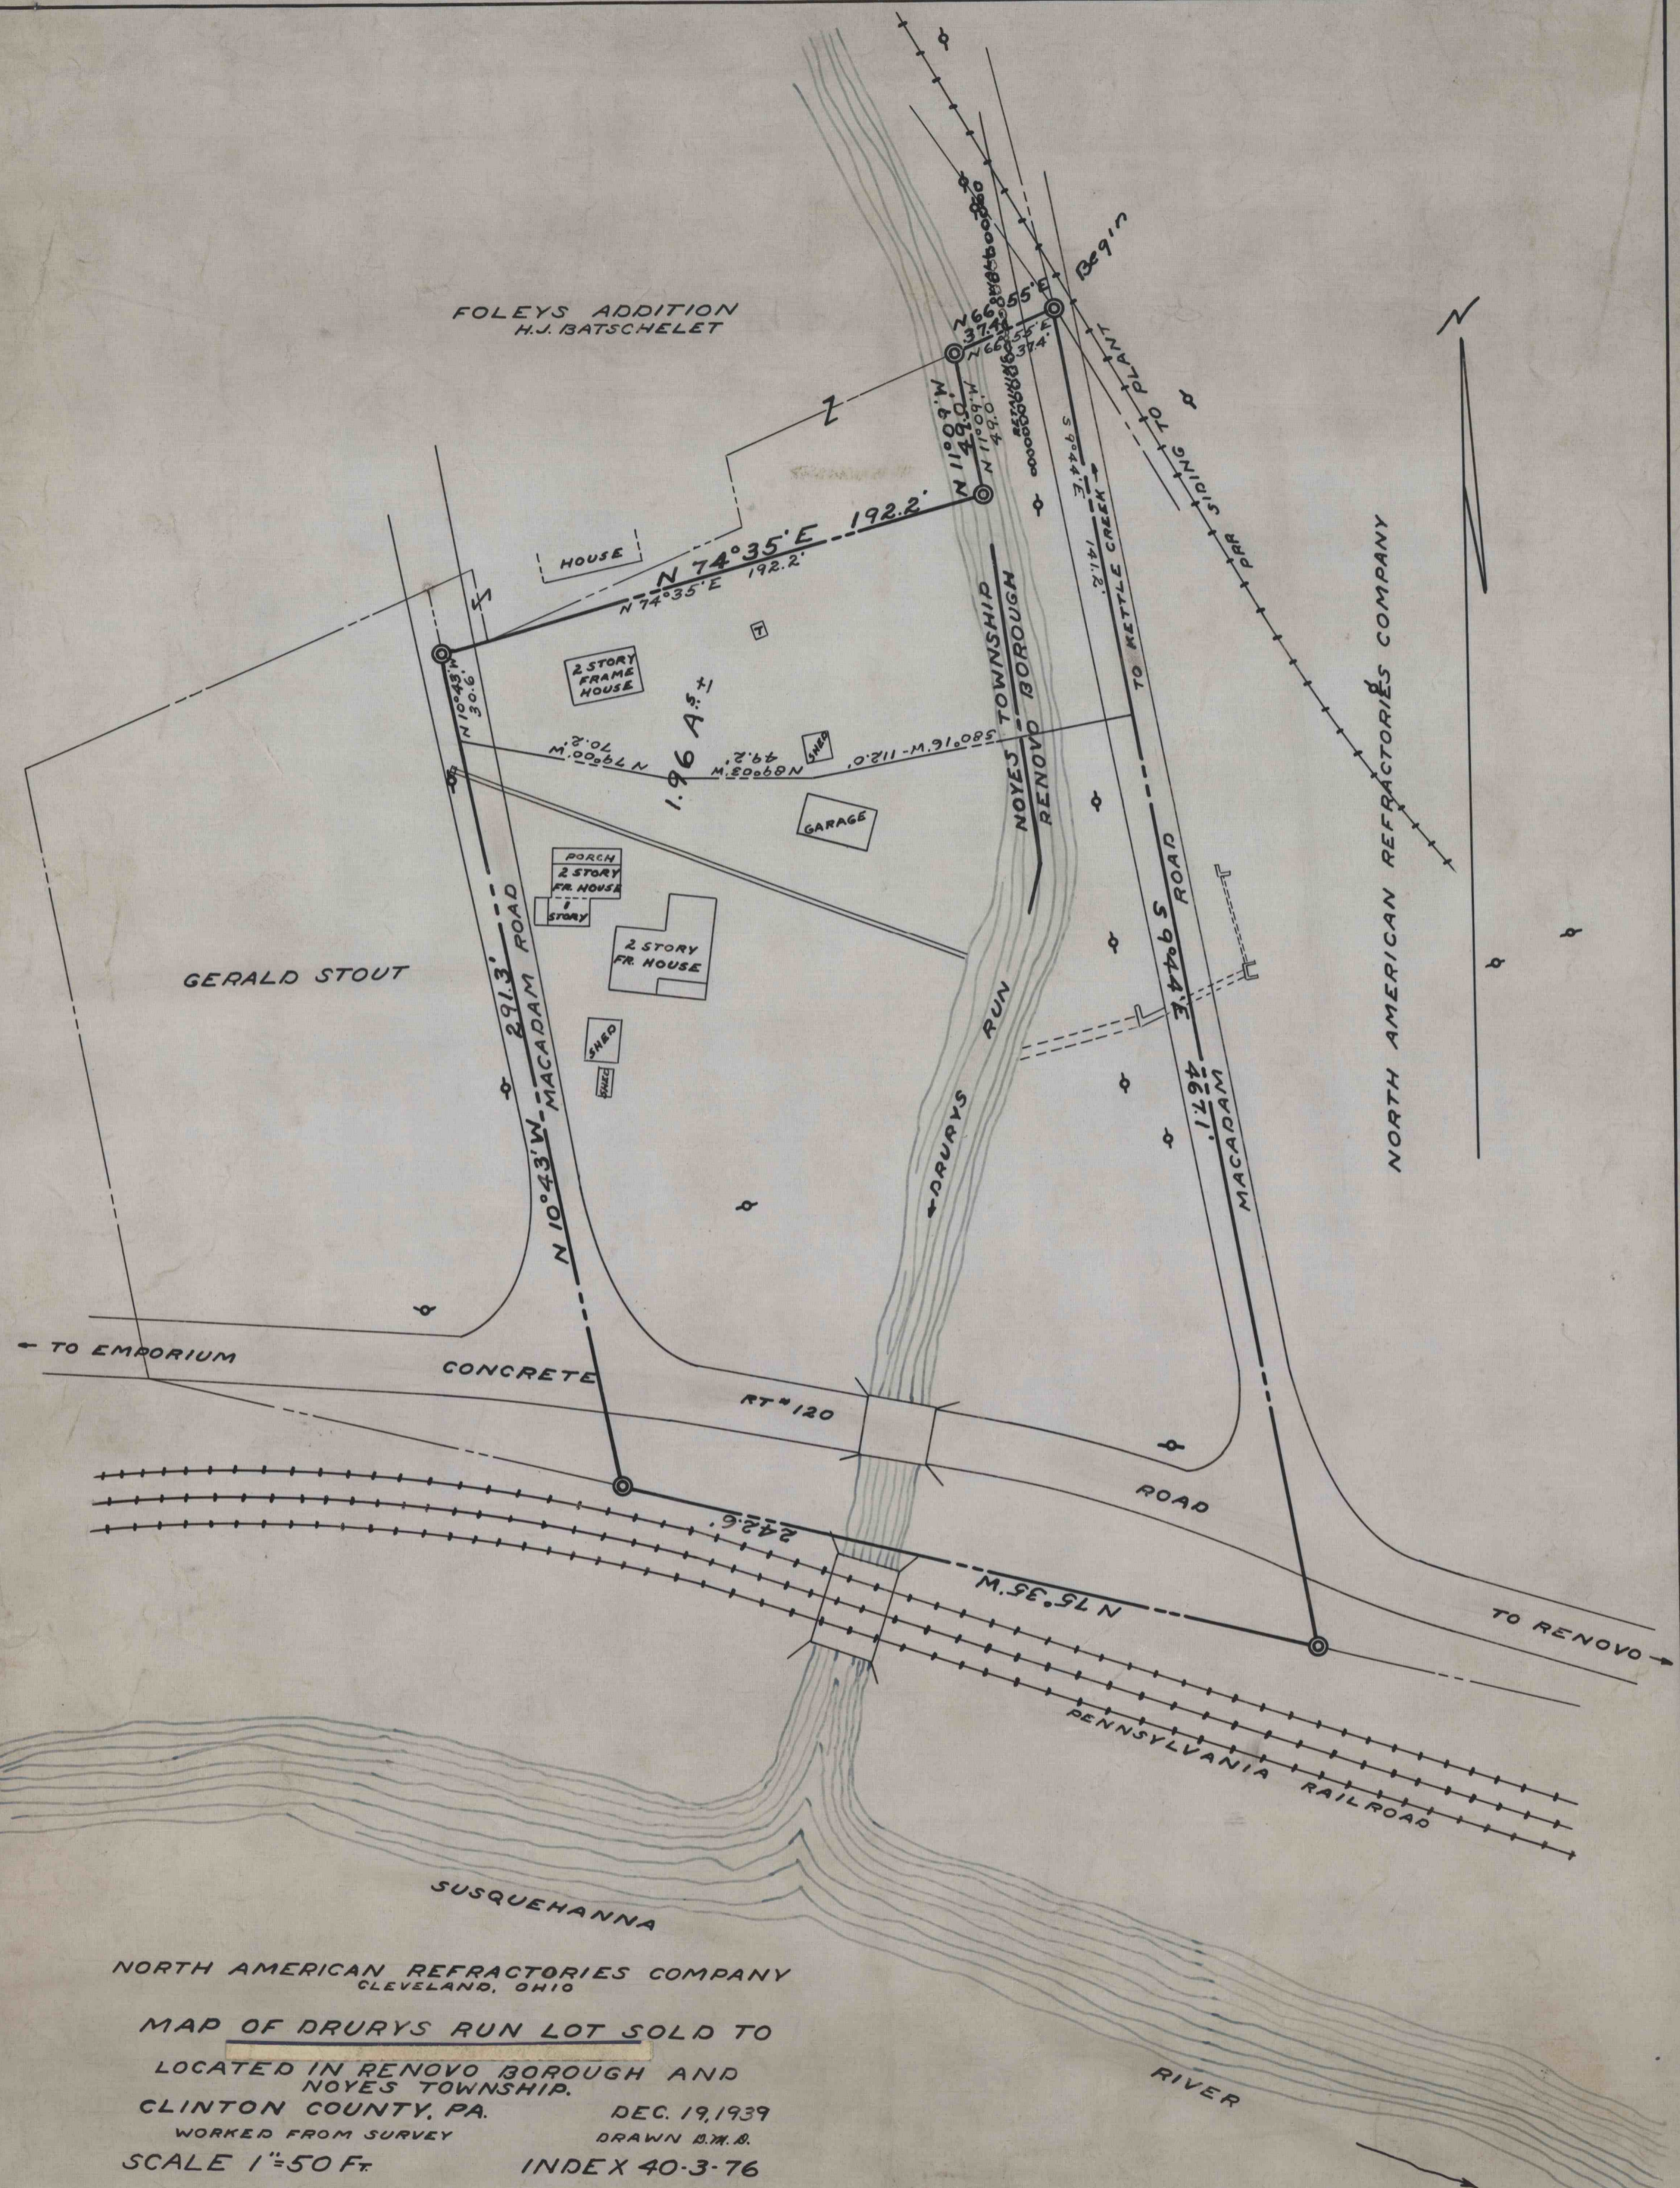

GERALD STOUT

NORTH AMERICAN REFRACTORIES COMPANY

NORTH AMERICAN REFRACTORIES COMPANY  
CLEVELAND, OHIO

MAP OF DRURYS RUN LOT SOLD TO  
LOCATED IN RENOVO BOROUGH AND  
NOYES TOWNSHIP,  
CLINTON COUNTY, PA. DEC. 19, 1939  
WORKED FROM SURVEY DRAWN D.M.B.  
SCALE 1"=50 FT. INDEX 40-3-76

40-3-76