

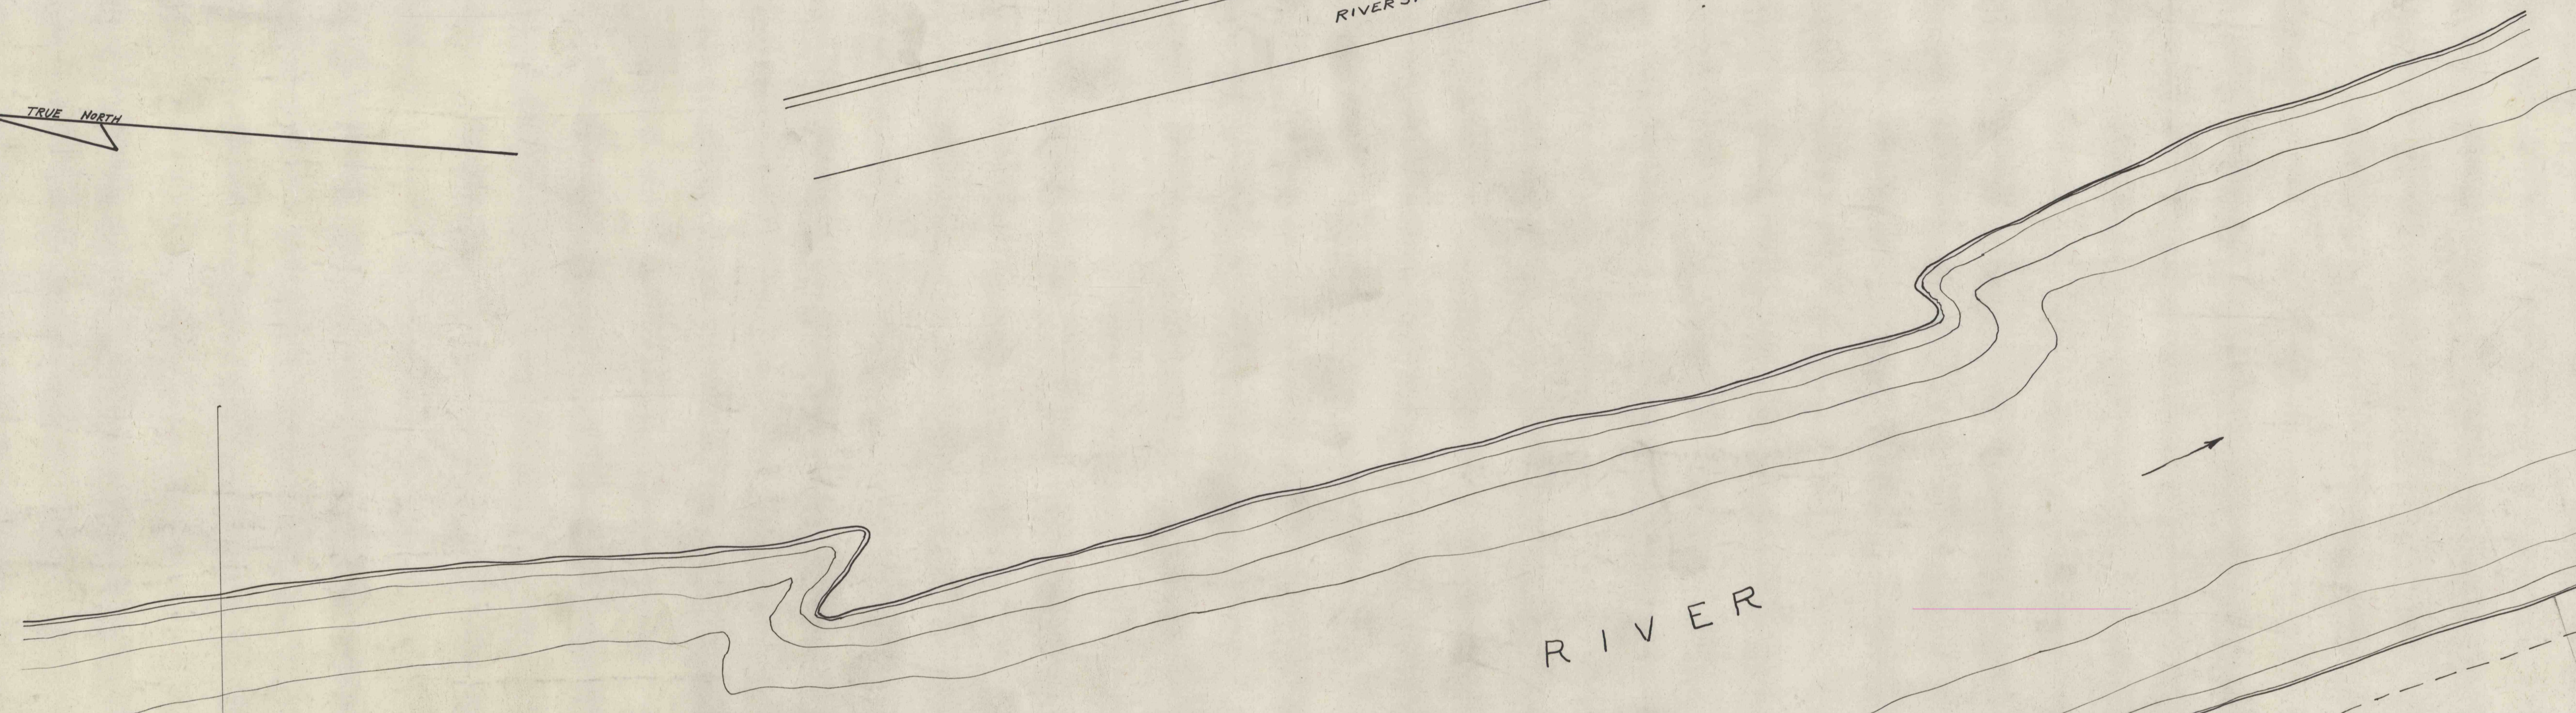
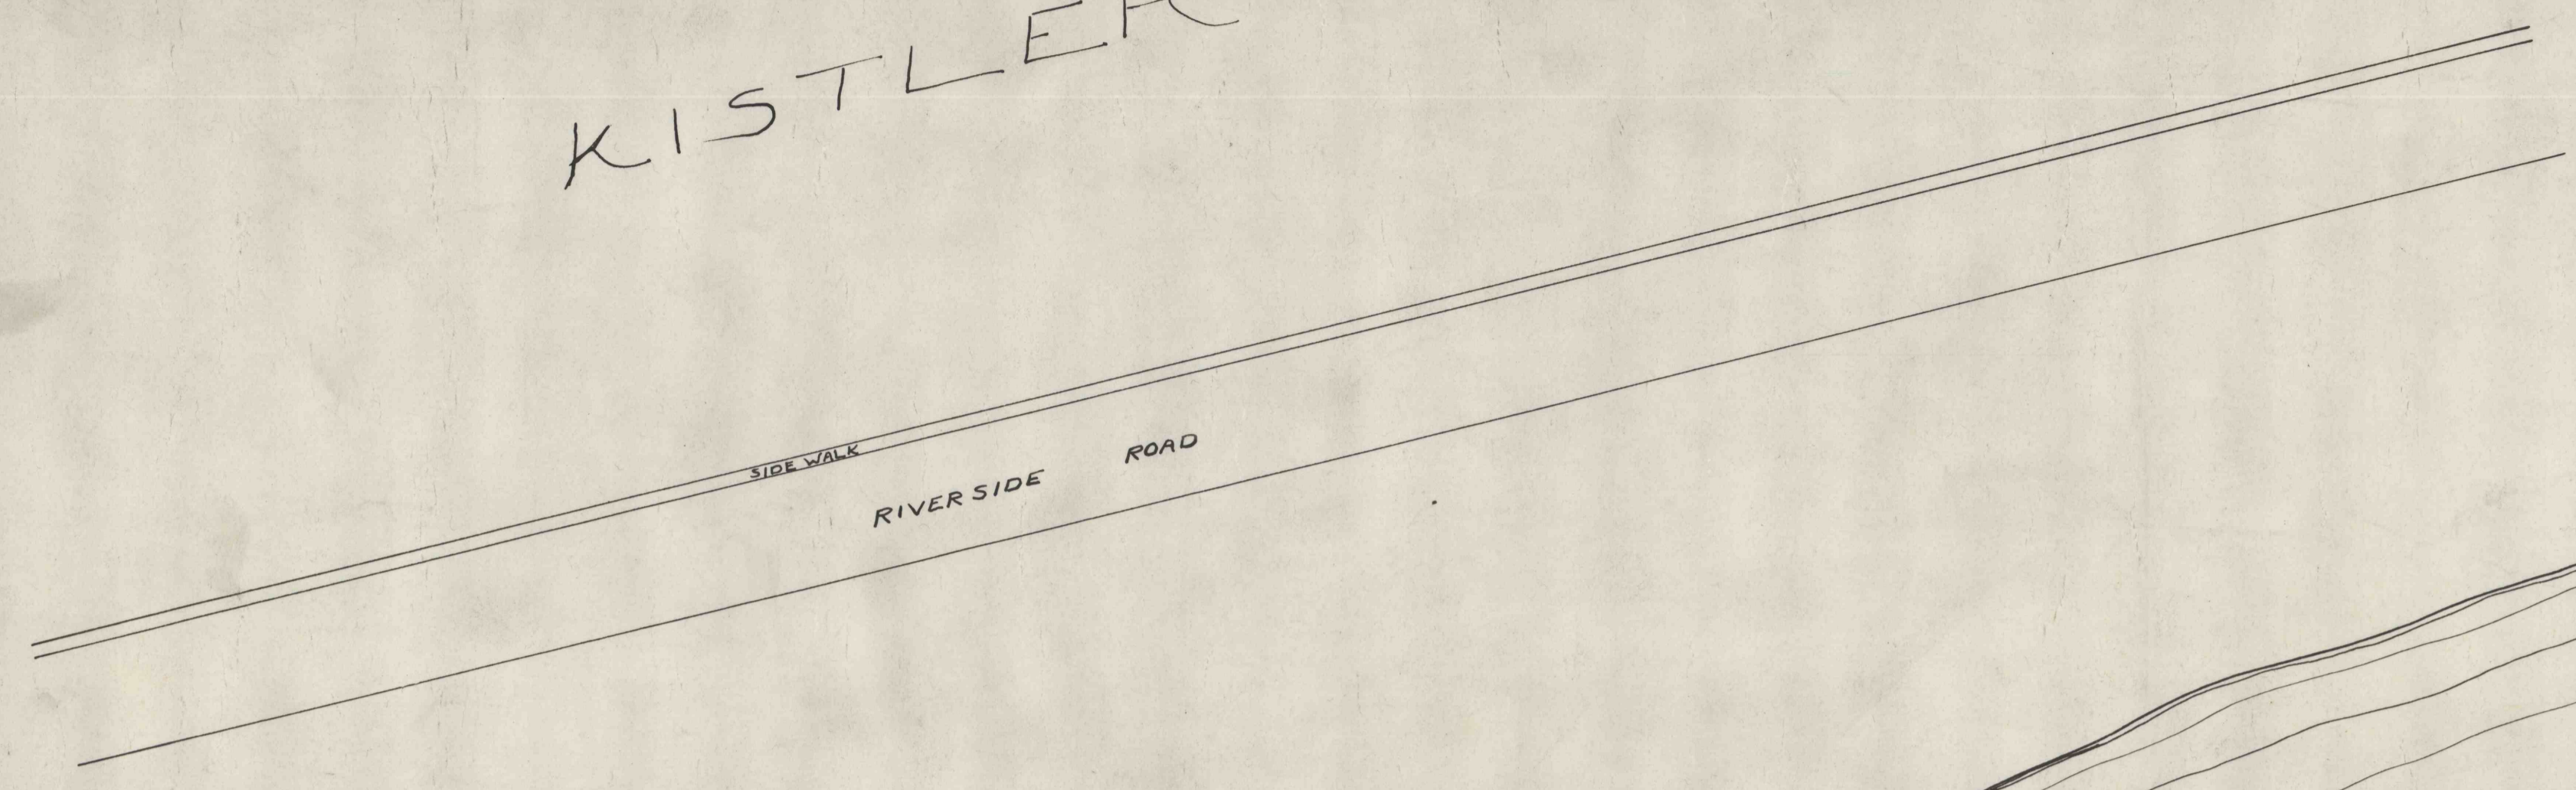


KISTLER

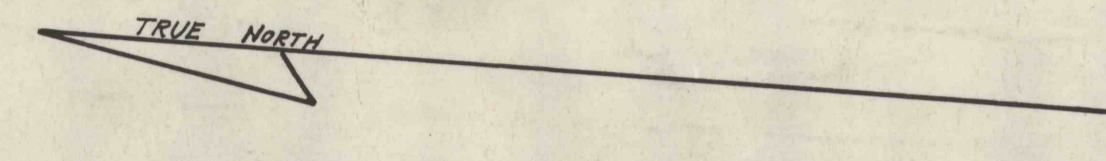

SUSQUINTANNA RIVER

KISTLER BRIDGE

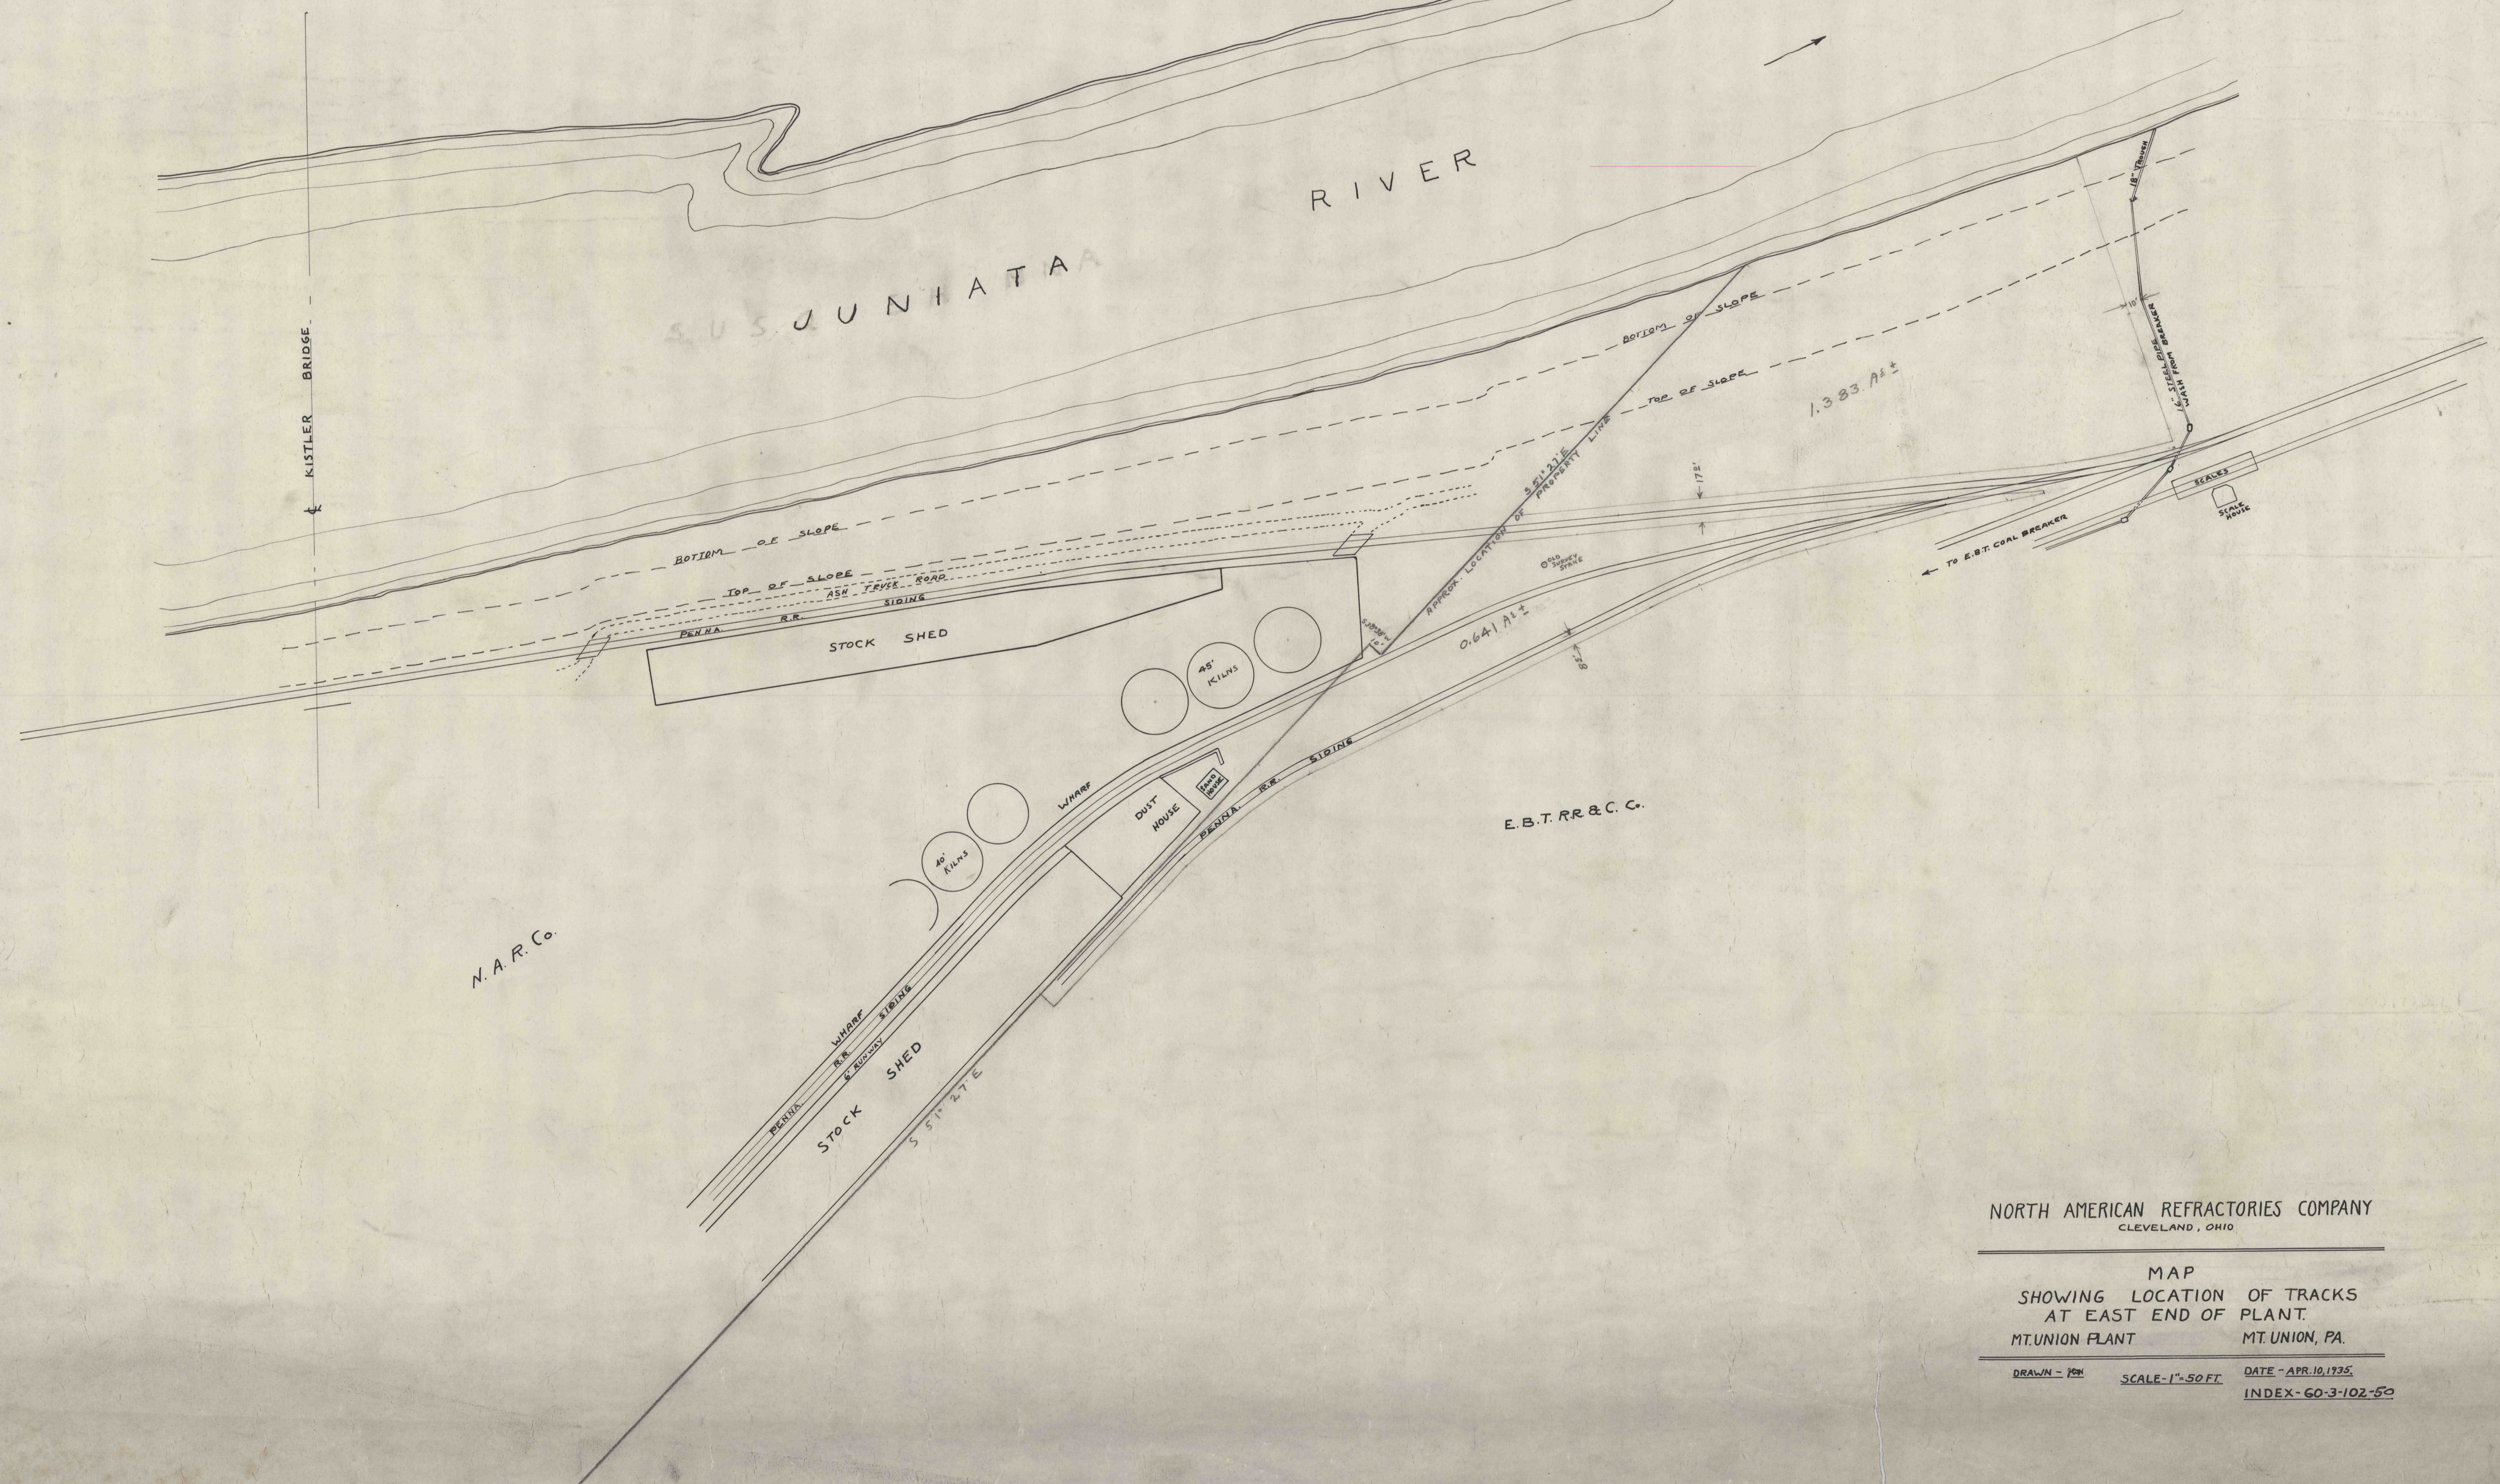

NORTH AMERICAN REFRACTORIES COMPANY
CLEVELAND, OHIO

MAP
SHOWING LOCATION OF TRACKS
AT EAST END OF PLANT
MT. UNION PLANT MT. UNION, PA.

DRAWN - JEN SCALE - 1" = 50 FT. DATE - APR. 10, 1935.
INDEX - 60-3-102-50