

454087 40 36 30

## Lots on Walnut & Maple Streets Kistler, Pa.


REFERENCE DATA

**NORTH AMERICAN REFRACTORIES CO.**  
1012 NATIONAL CITY BANK BUILDING  
CLEVELAND, OHIO

ENV. No.  
SHEET No.  
**60-3-196-50**

SCALE 1"=50'

DATE April 28, 1943

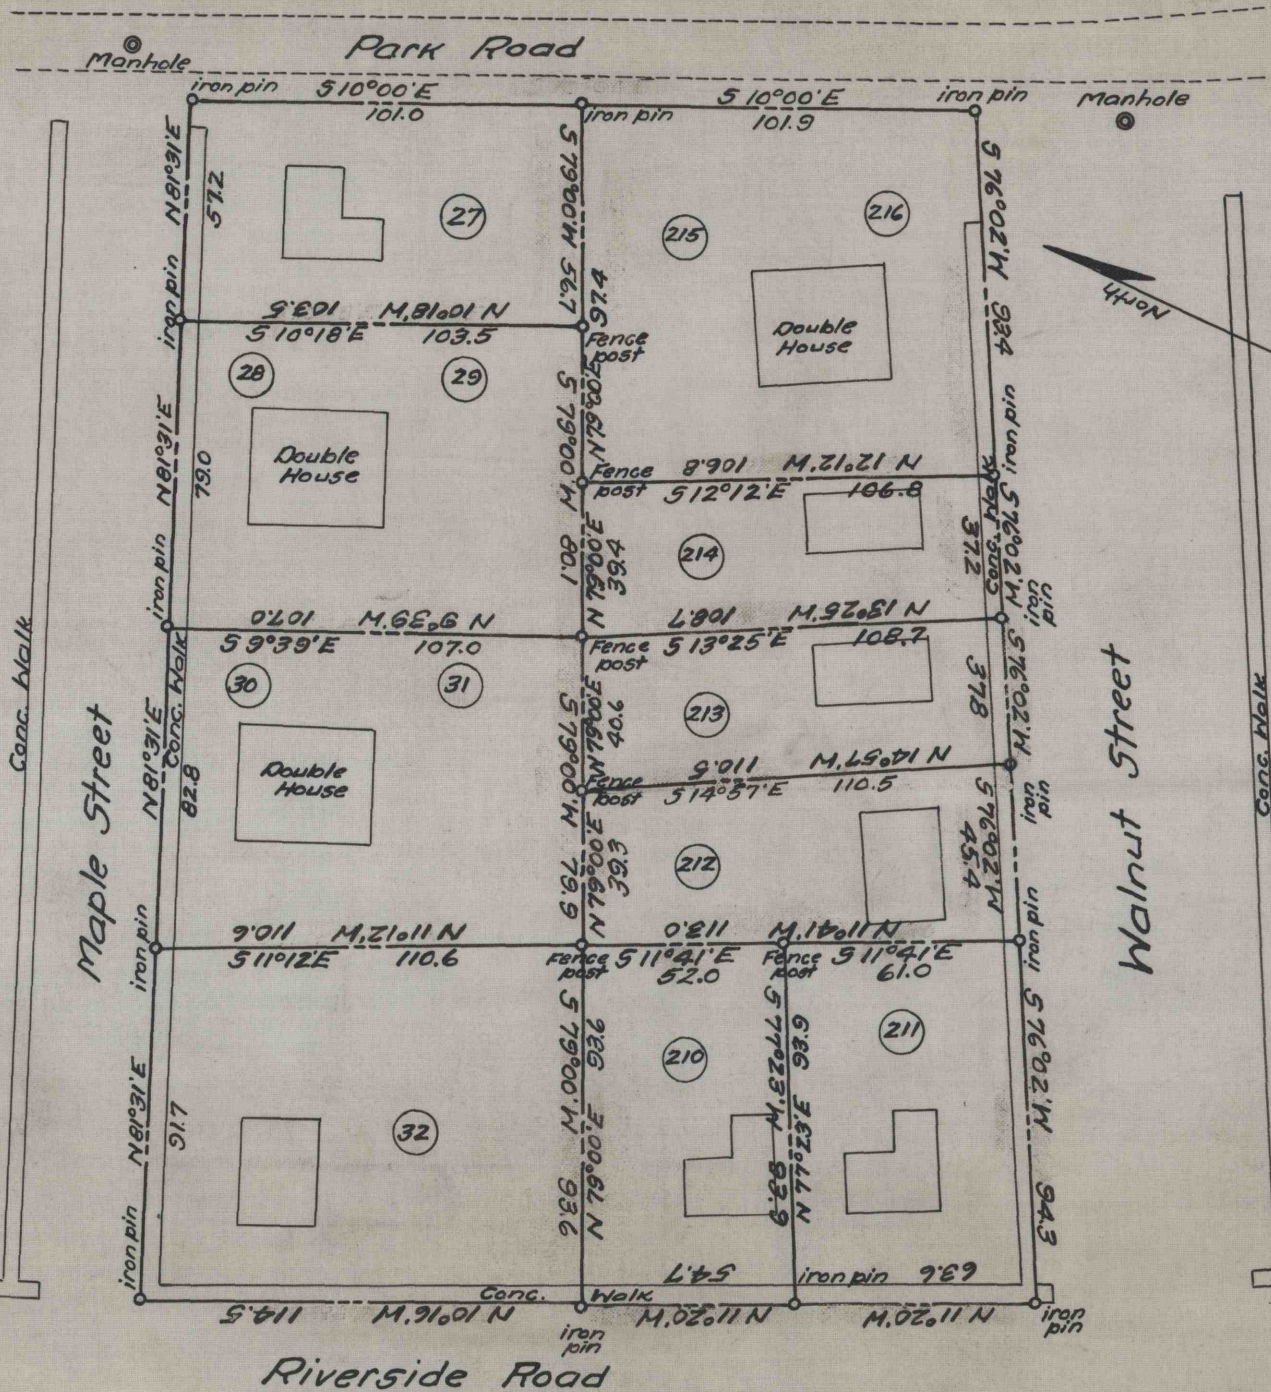

WORKED FROM Survey

DRAWN BY N.M.D.

CHECKED BY *[Signature]*