

16 56

Lots on Cedar & State Streets Kistler, Pa.

REFERENCE DATA

NORTH AMERICAN REFRACTORIES CO.

1012 NATIONAL CITY BANK BUILDING
CLEVELAND, OHIO


ENV. No.

SHEET No.

60-3-212-50

SCALE 1"=50'

DATE May 6, 1943

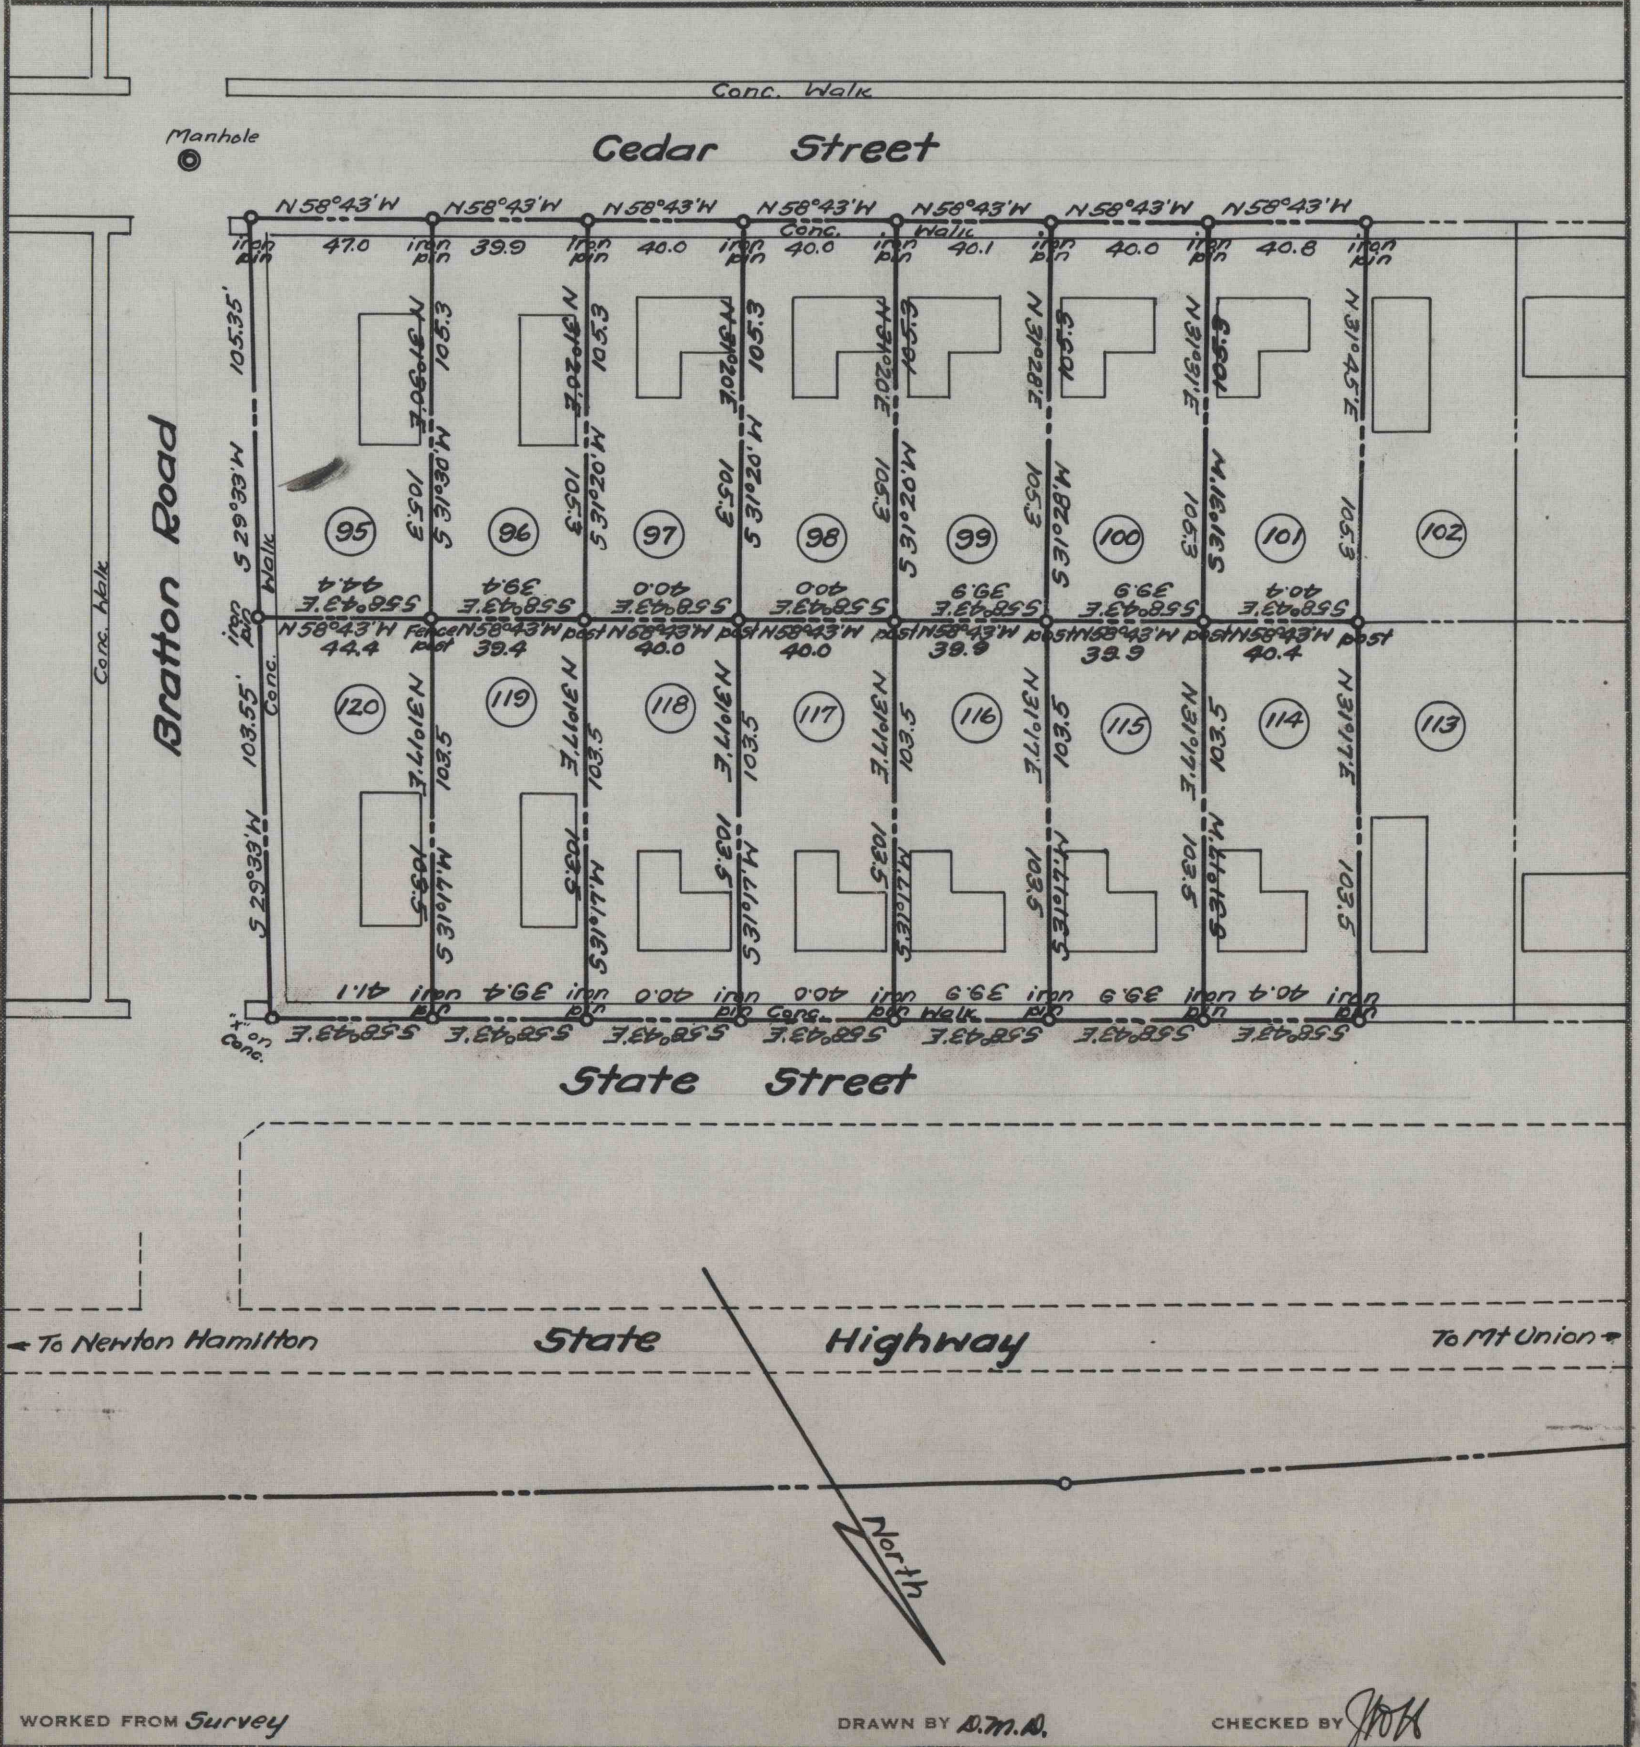

WORKED FROM Survey

DRAWN BY D.M.A.

CHECKED BY J.M.H.