

Lots on Cedar & State Streets

Kistler, Pa.

REFERENCE DATA

NORTH AMERICAN REFRACTORIES CO.

1012 NATIONAL CITY BANK BUILDING
CLEVELAND, OHIO


ENV. No.

SHEET No.

60-3-214-50

SCALE 1"=50'

DATE May 10, 1943

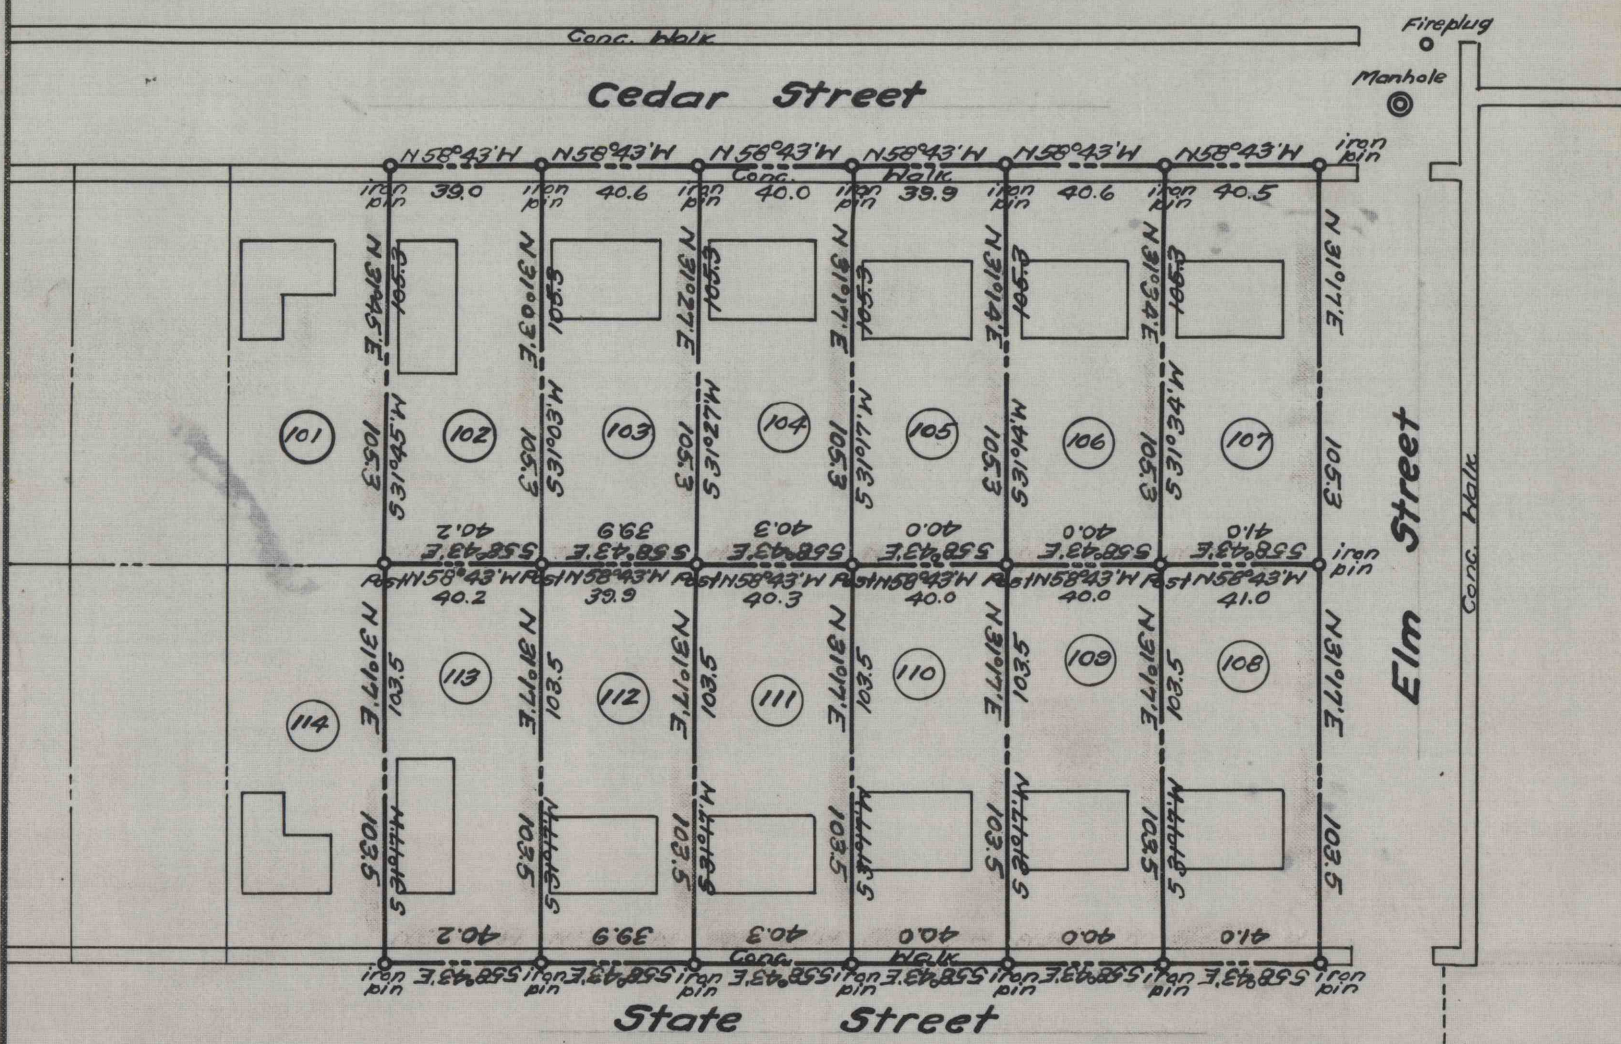

← To Newton Hamilton State Highway To Mt Union →

WORKED FROM Survey DRAWN BY A. J. M. CHECKED BY [Signature]