
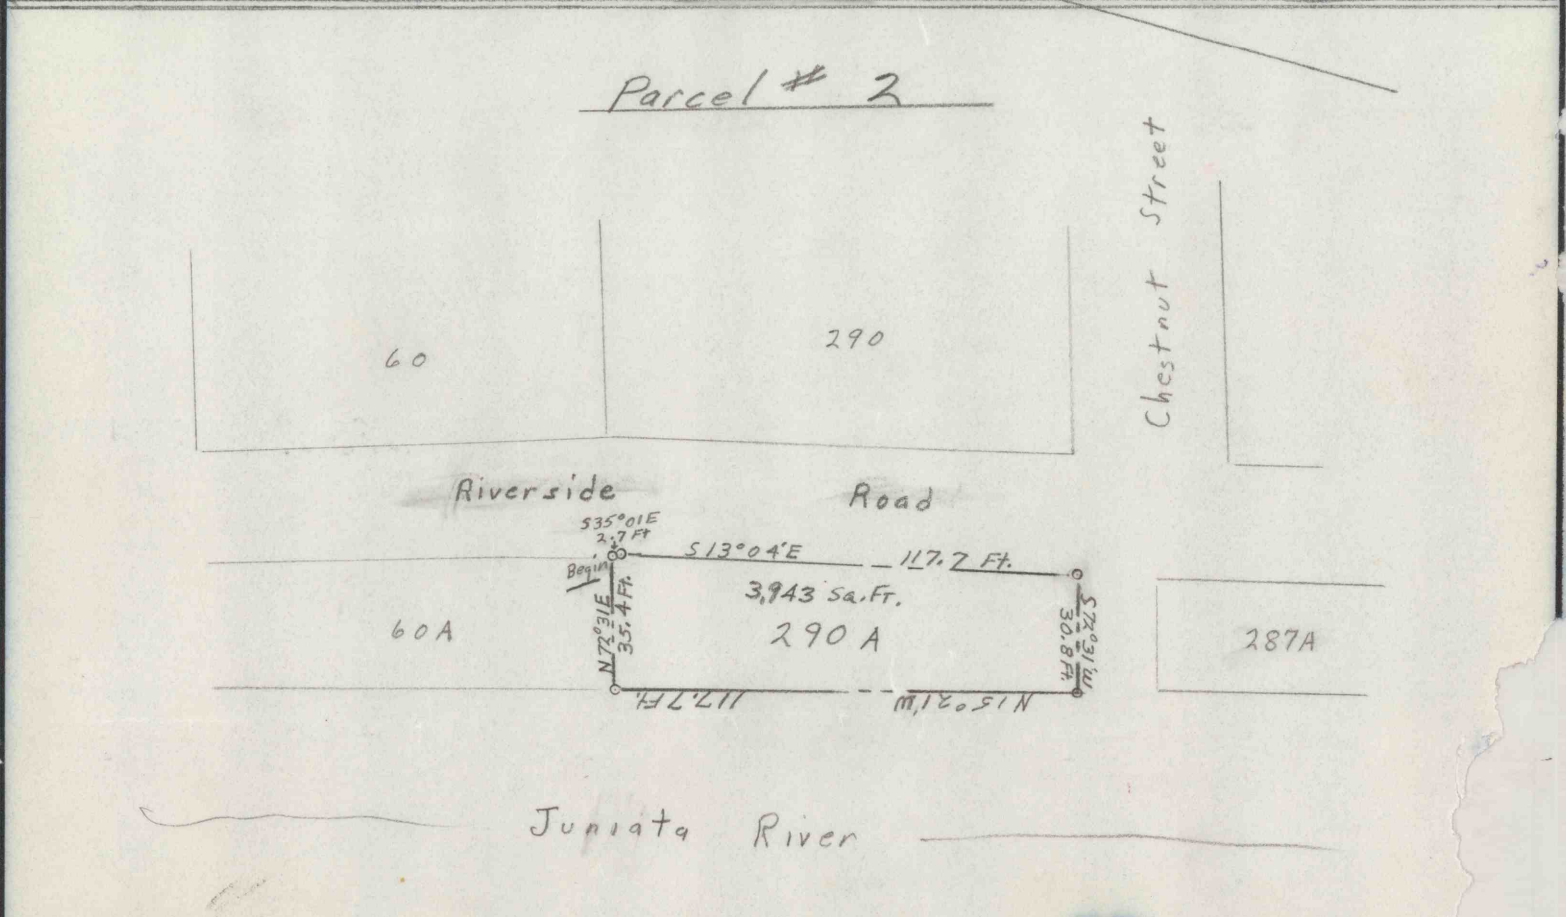


NORTH AMERICAN REFRACTORIES CO.
DIE DESIGN DEPT **RESEARCH CENTER**
CURWENSVILLE, PA.

Lots No. 223A + 290A
 Kistler Borough, Mifflin Co., Pa.

SCALE 1" = 50 FT.

DATE Oct 17, 1969

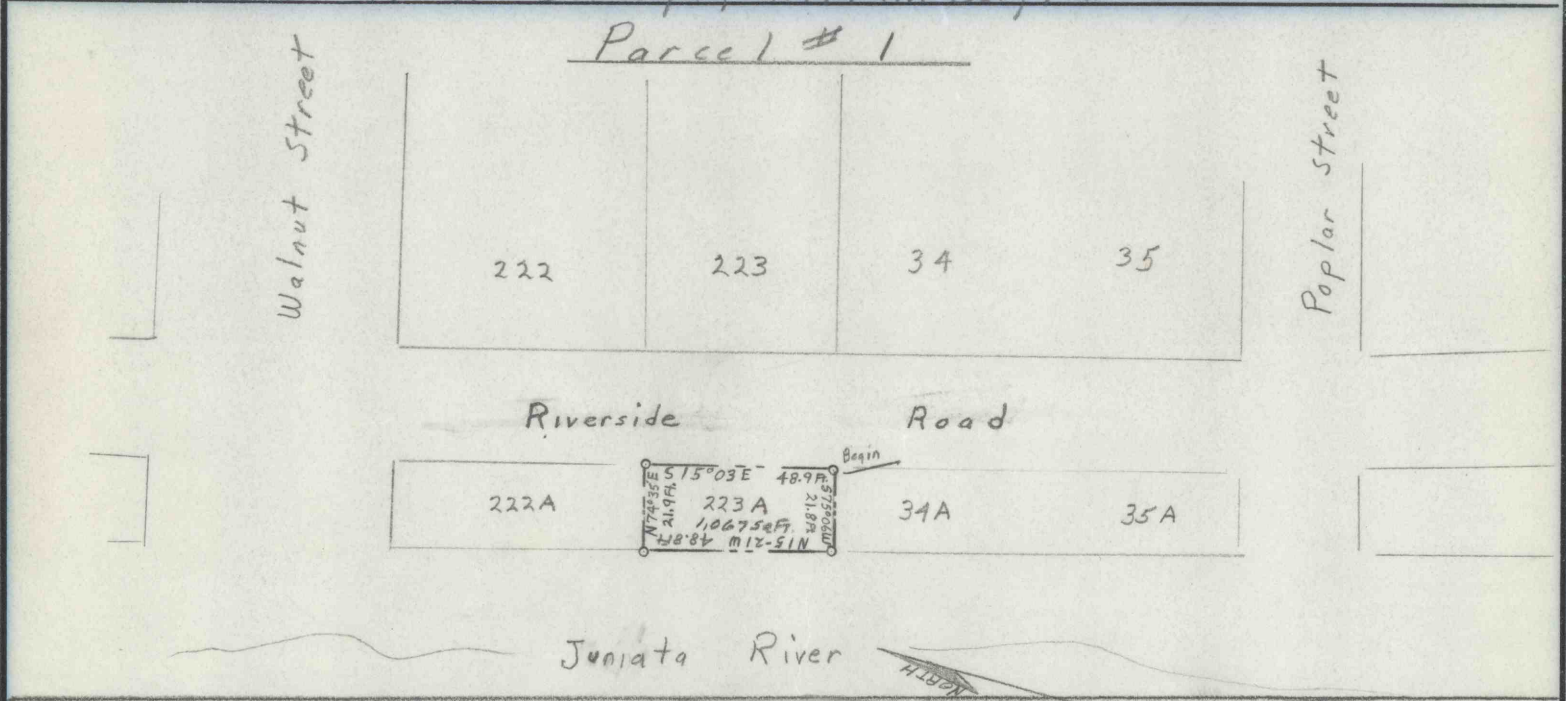

DD-

REVISION

DRAWN *epj*

CHECKED *[Signature]*

REFERENCE:

Index No 60-3-390-50