

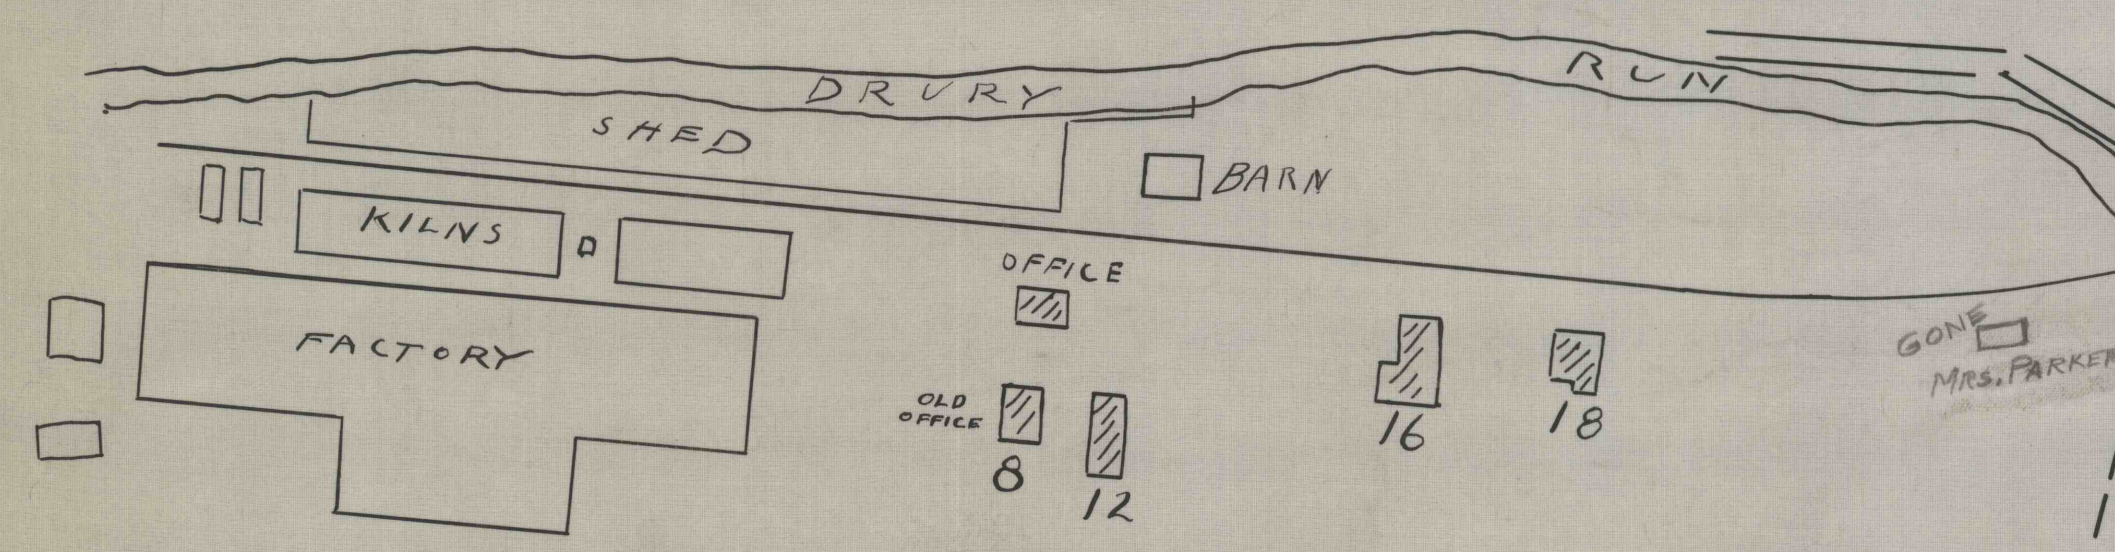


STORAGE HOUSES
61 60

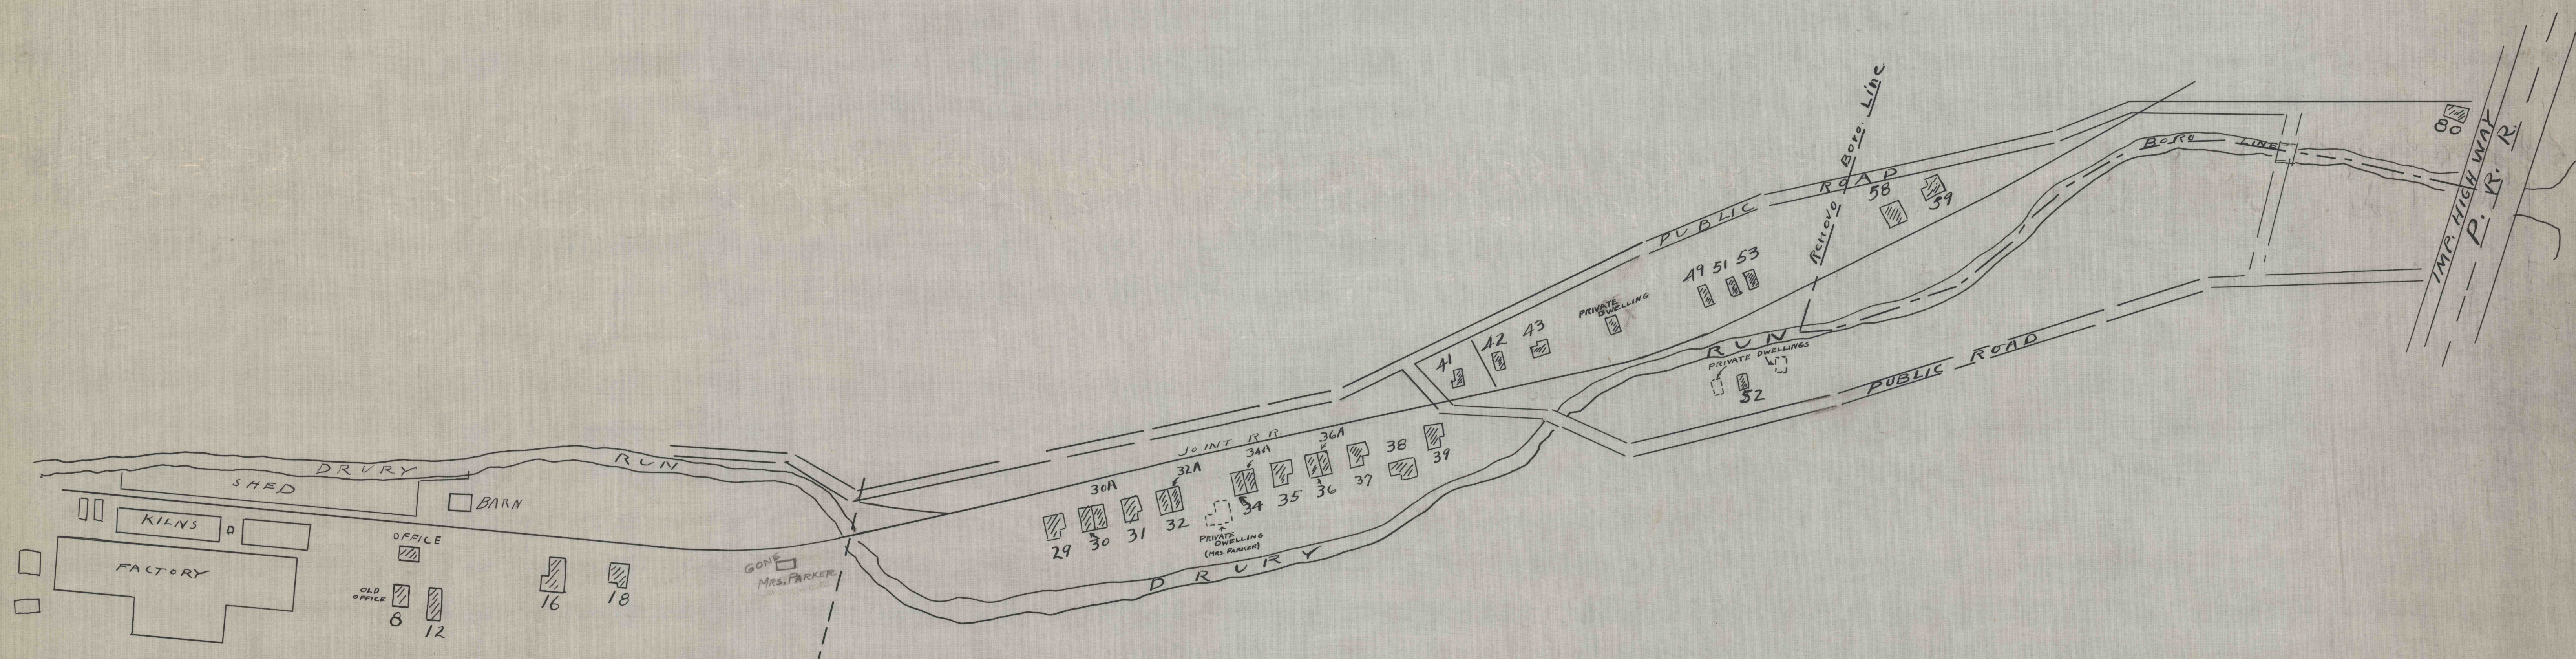

GONE
MRS. PARKER

RENO HOUSES
RENOVO, PA.
ELK FIRE BRICK CO. 1-23-25

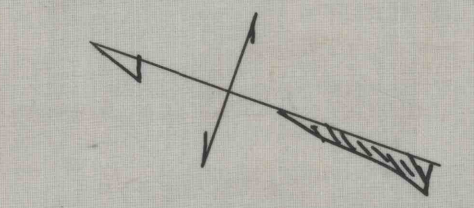

RENOVO PA