

Handwritten note in the top left corner.

Handwritten title at the top center: *ELK FIRE BRICK CO. PROPERTY*

Handwritten note in the top right corner.

Handwritten note in the middle right area.

Handwritten note on the left side.

Handwritten notes in the middle left area, including 'WEST BRANCH Druys Run'.



*ELK FIRE BRICK CO  
PENNOVA PLANT  
MAP OF LAND LINES ALONG  
Druys Run.*

*NEAR PENNOVA, CHRISTIAN CO. PA.*

*SCALE: 1" = 400'  
1" = 50'*

*CLASSIFIED PA.  
DEC. 27-1908*

*SPACES OF E. J. FLEISS  
ENGINEERS.*

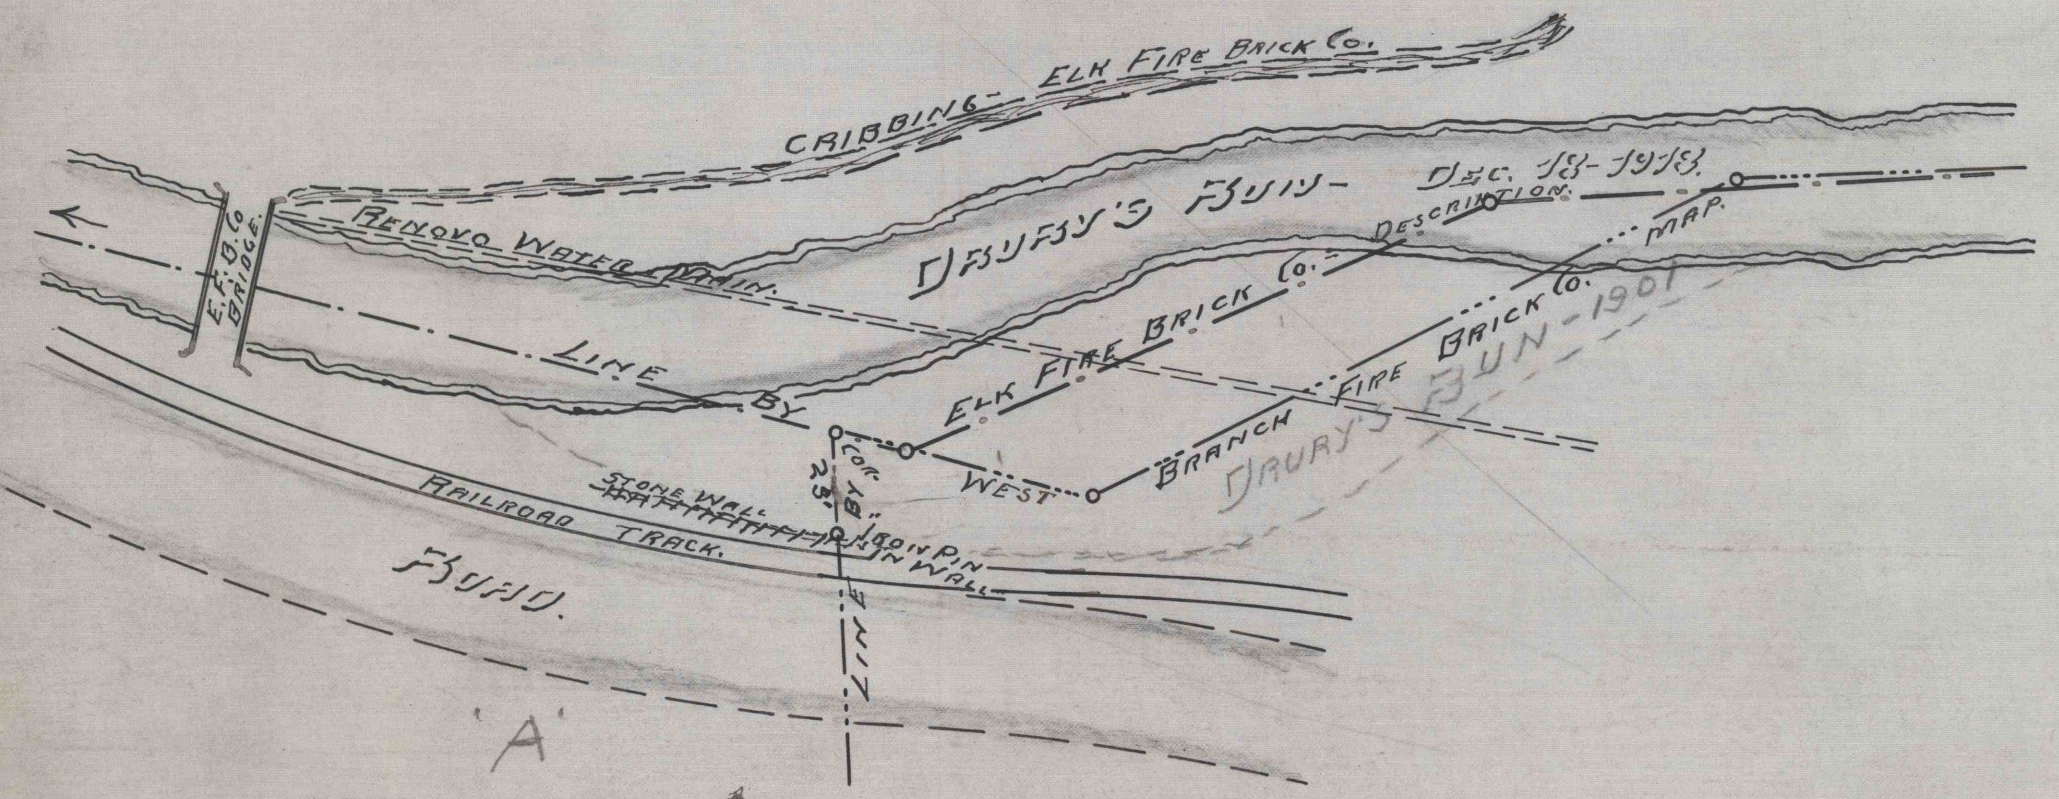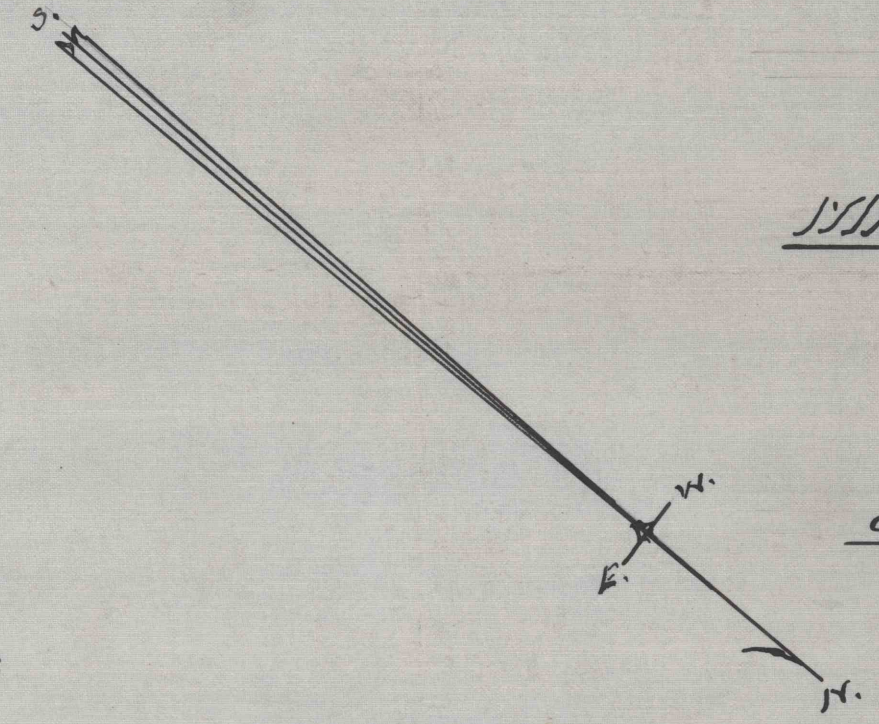

40-3-4

N.B. 81  
FILE 1553.

Handwritten file number: 40-2004