



JOSEPH KIRK
NOW
GEO. S. GOOD FIRE BRICK CO.

GEO. S. GOOD FIRE BRICK CO.

GEO. S. GOOD FIRE BRICK CO.
(BICKFORD FIRE BRICK CO.)
Map of
LUMBER CITY PLANT
LUMBER CITY, PA
Scale 1"=50'

Clearfield, Pa.
Nov. 8, 1917.

Office of
E. W. Hess, Engr.

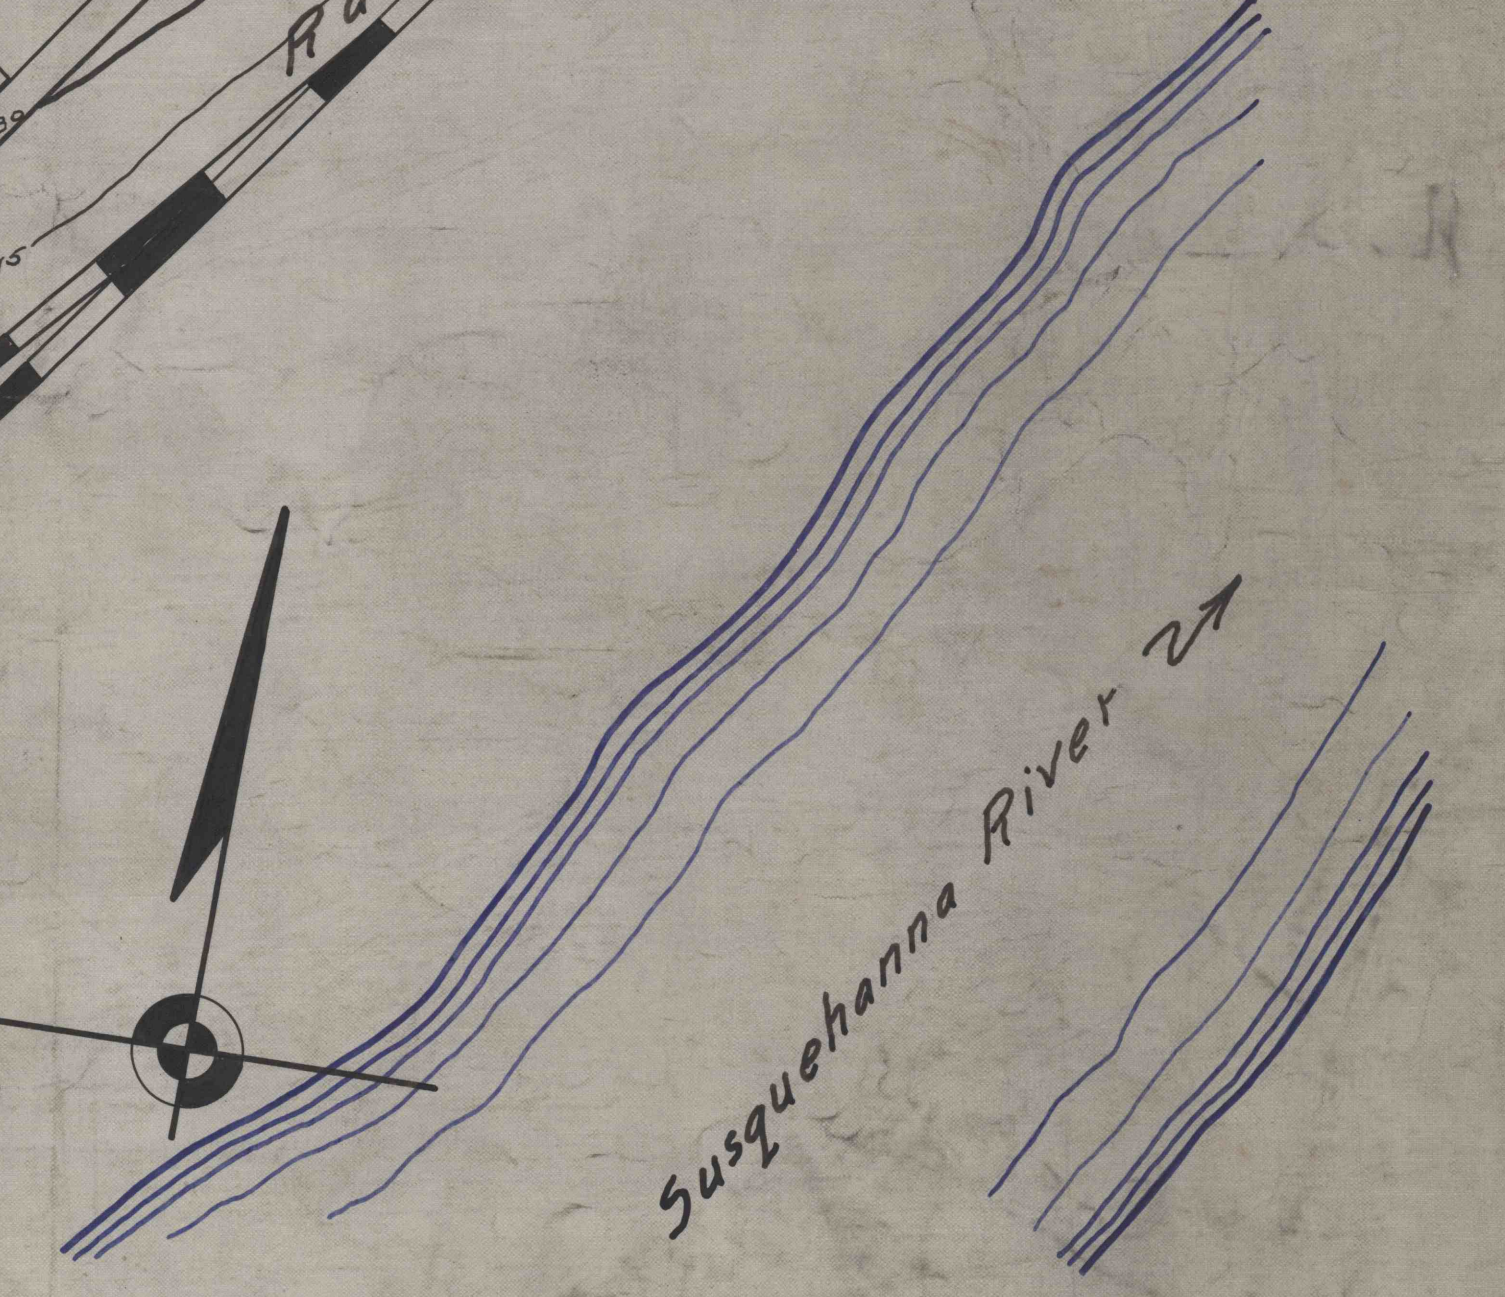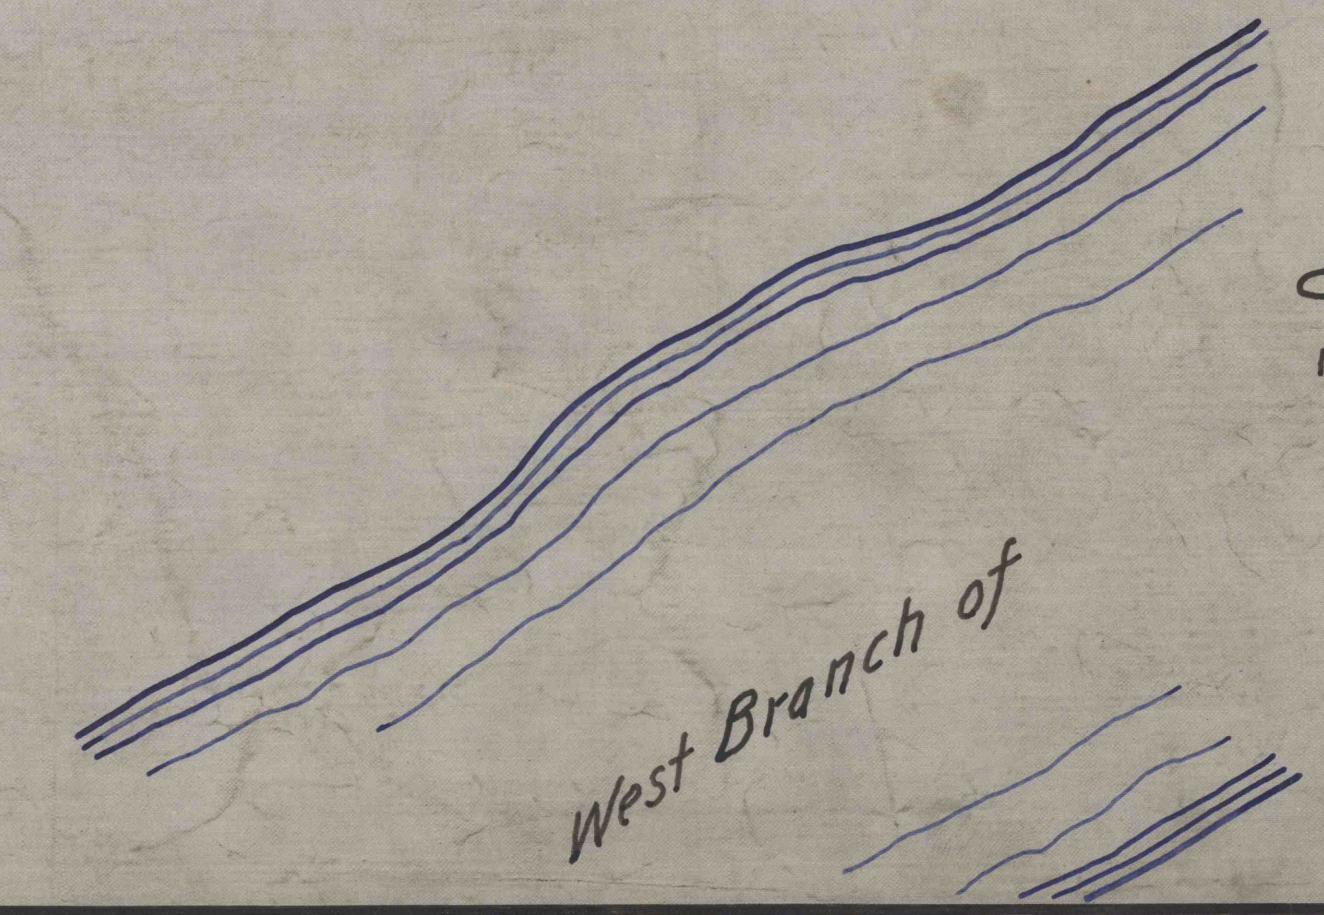

9-553
Q-200A