


© 1964
1096

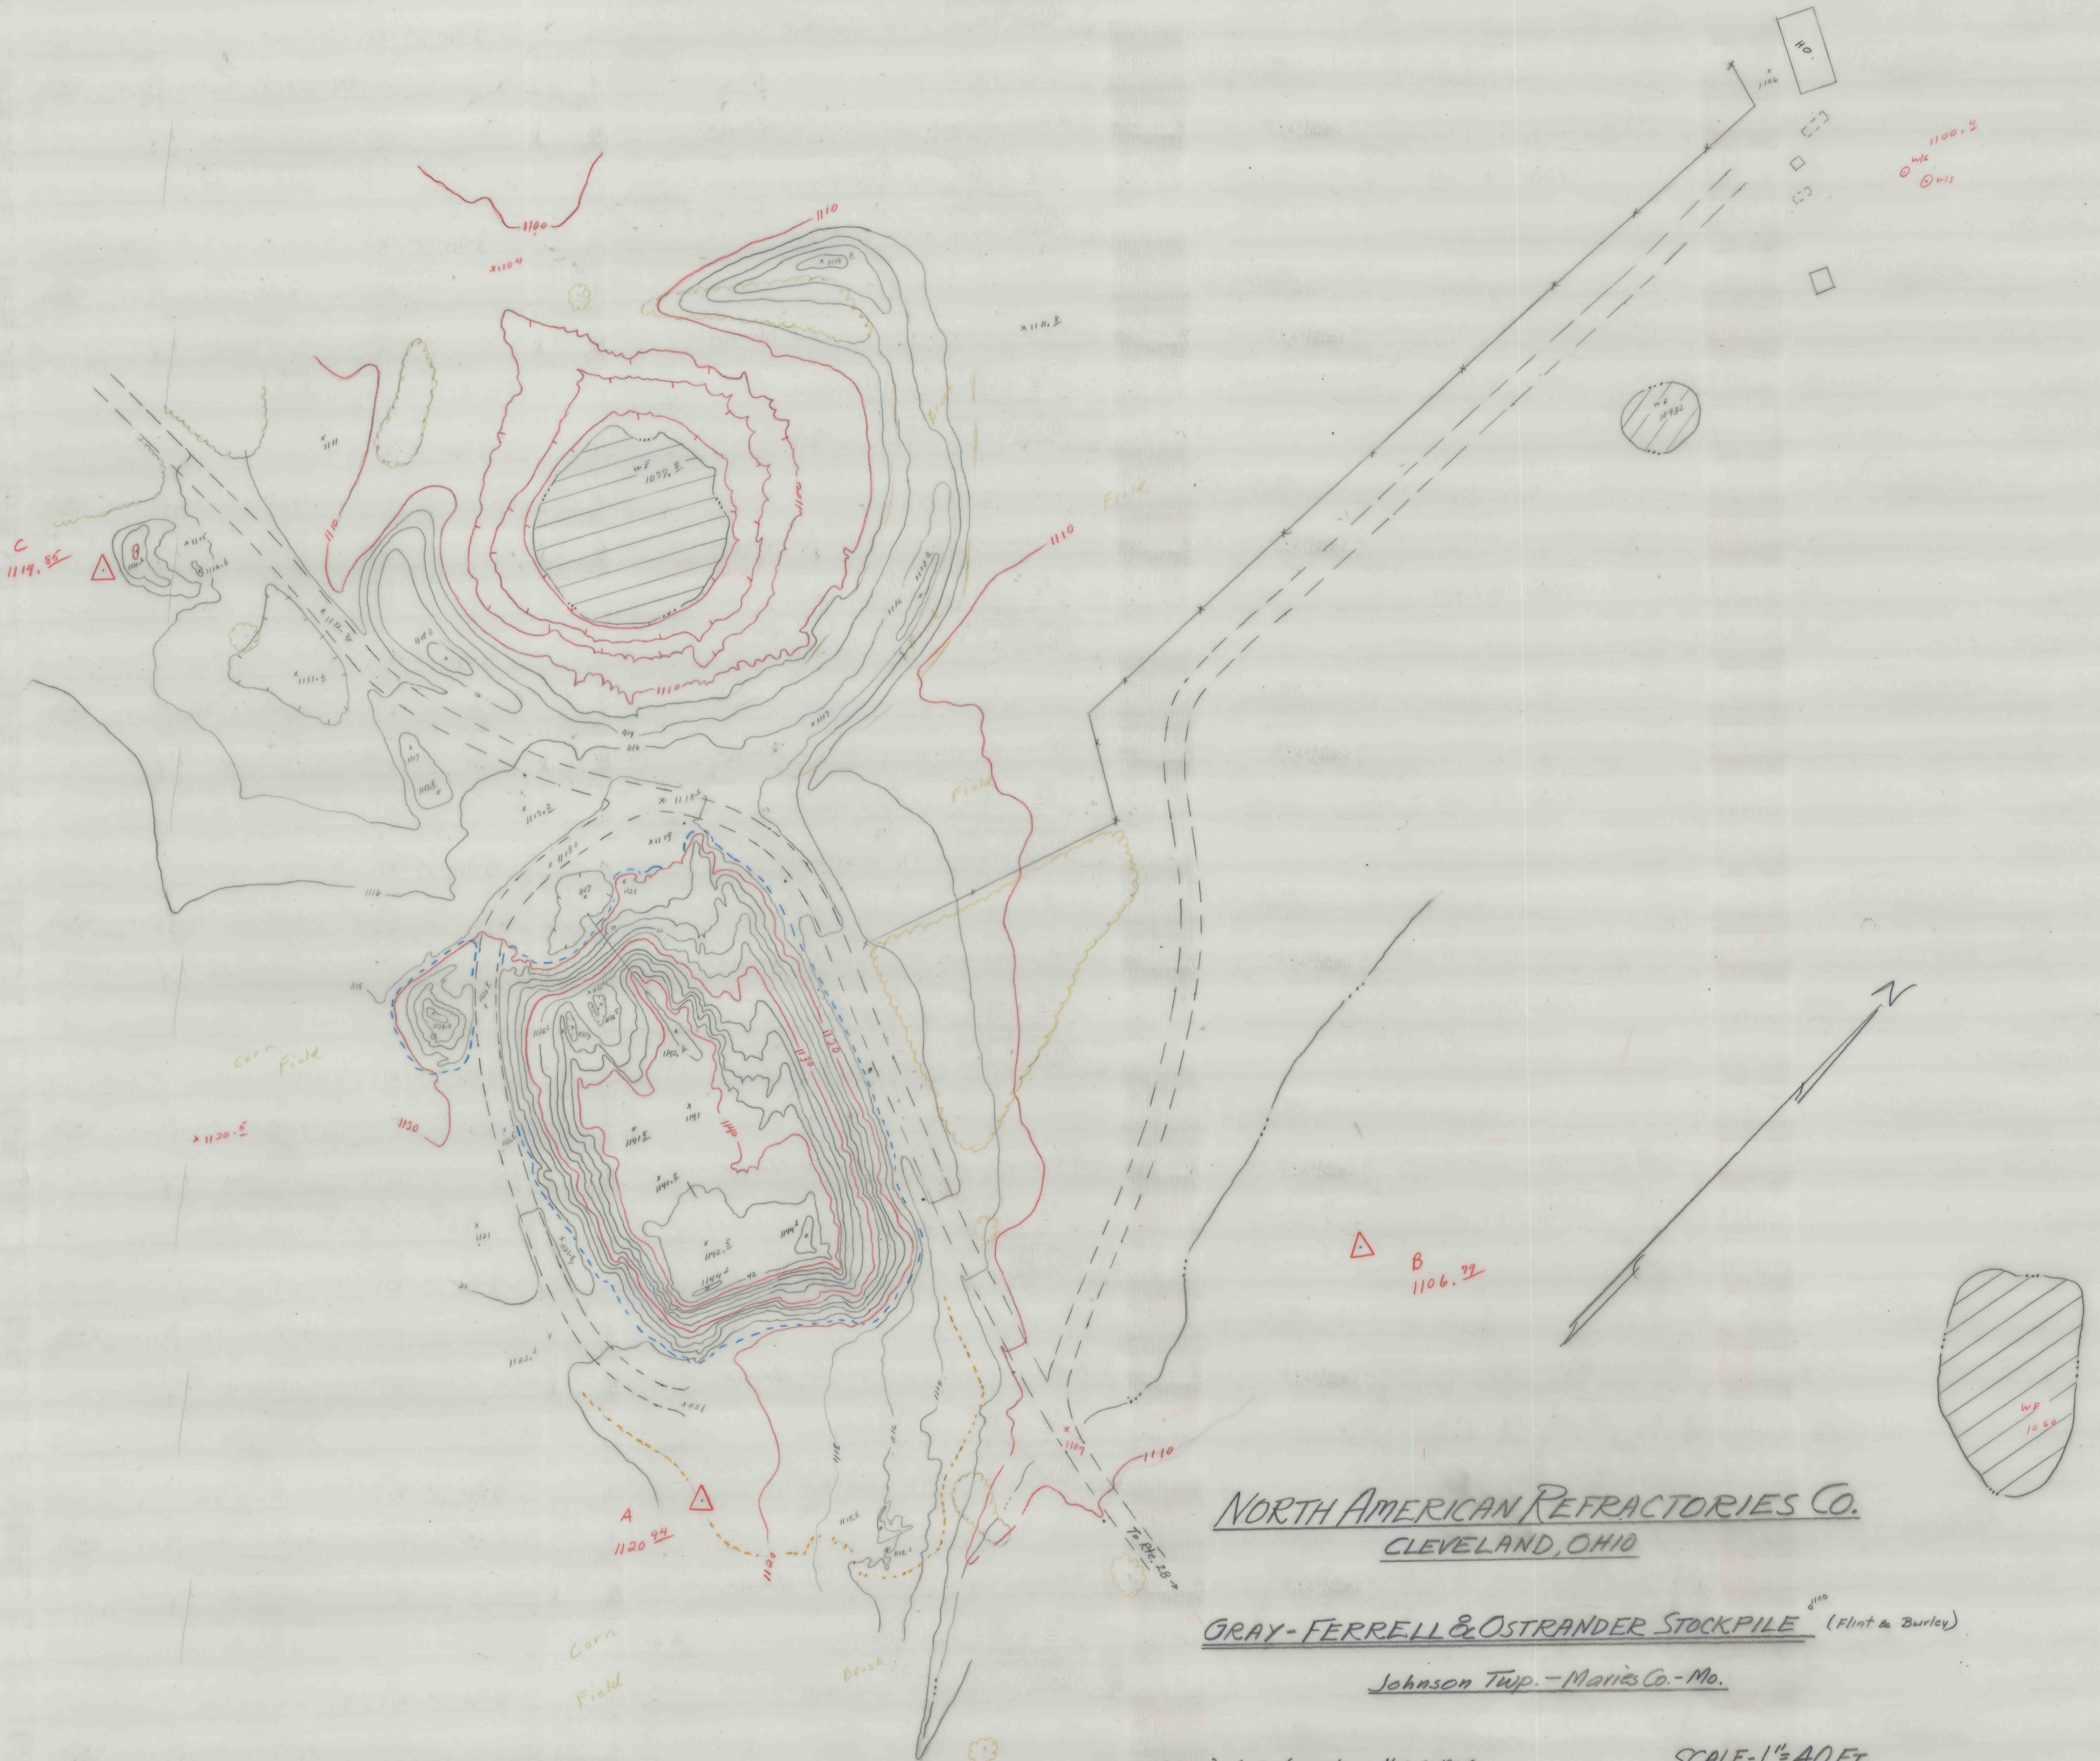

NORTH AMERICAN REFRACTORIES CO.
CLEVELAND, OHIO

GRAY-FERRELL & OSTRANDER STOCKPILE (Flint & Burley)

Johnson Twp. - Maries Co. - Mo.

Surveyed by aerial photography: Nov. 3, 1964

SCALE - 1" = 40 FT.

INDEX No. 50-3-1578

015
1114.6