




2543

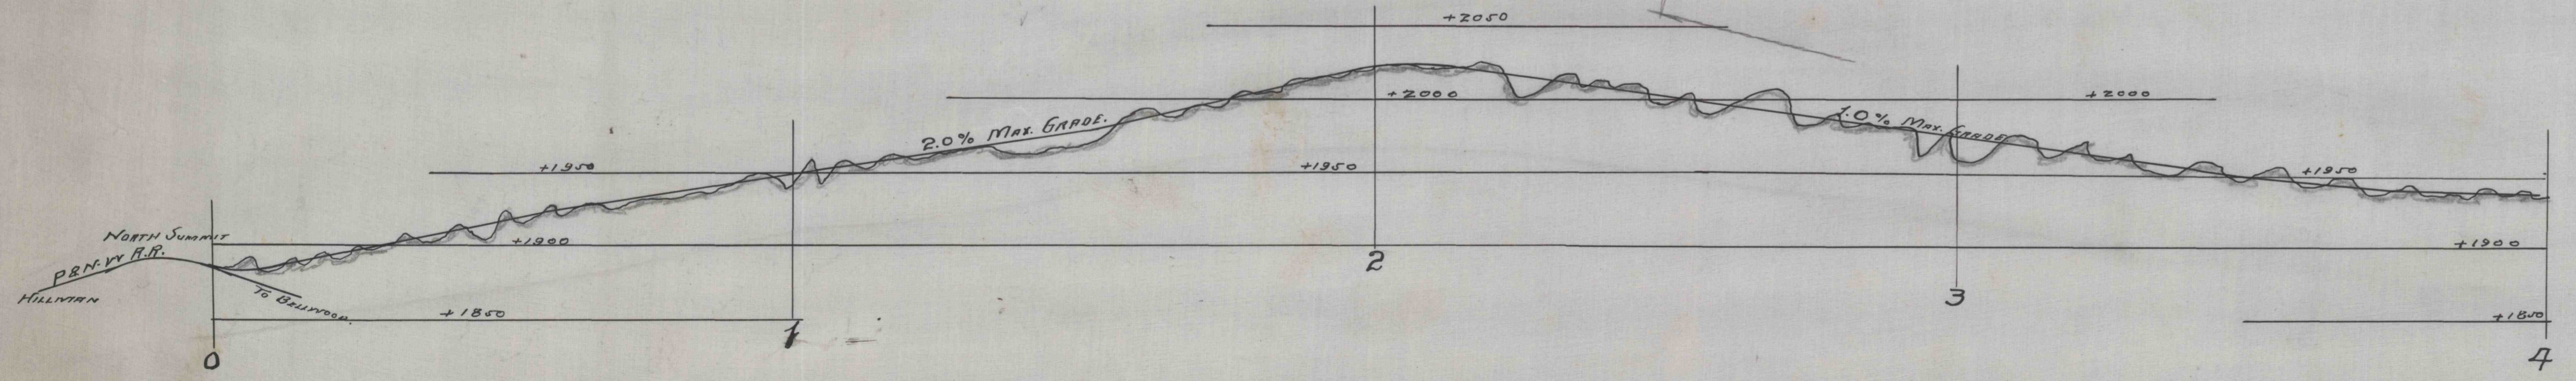

CLOVER RUN COAL COMPANY.
 MAP AND PROFILE - PRELIMINARY.
 PROPOSED COAL BRANCH.
 FROM HILLMAN STATION.
 PENNA. R.R. - P. & N.W. DIV.
 SCALE 1" = 1000'

LJ

CLEARFIELD, PA.
 AUG. 18 - 06

934

E. W. HESS
 ENGR.

ES