


6760
0919

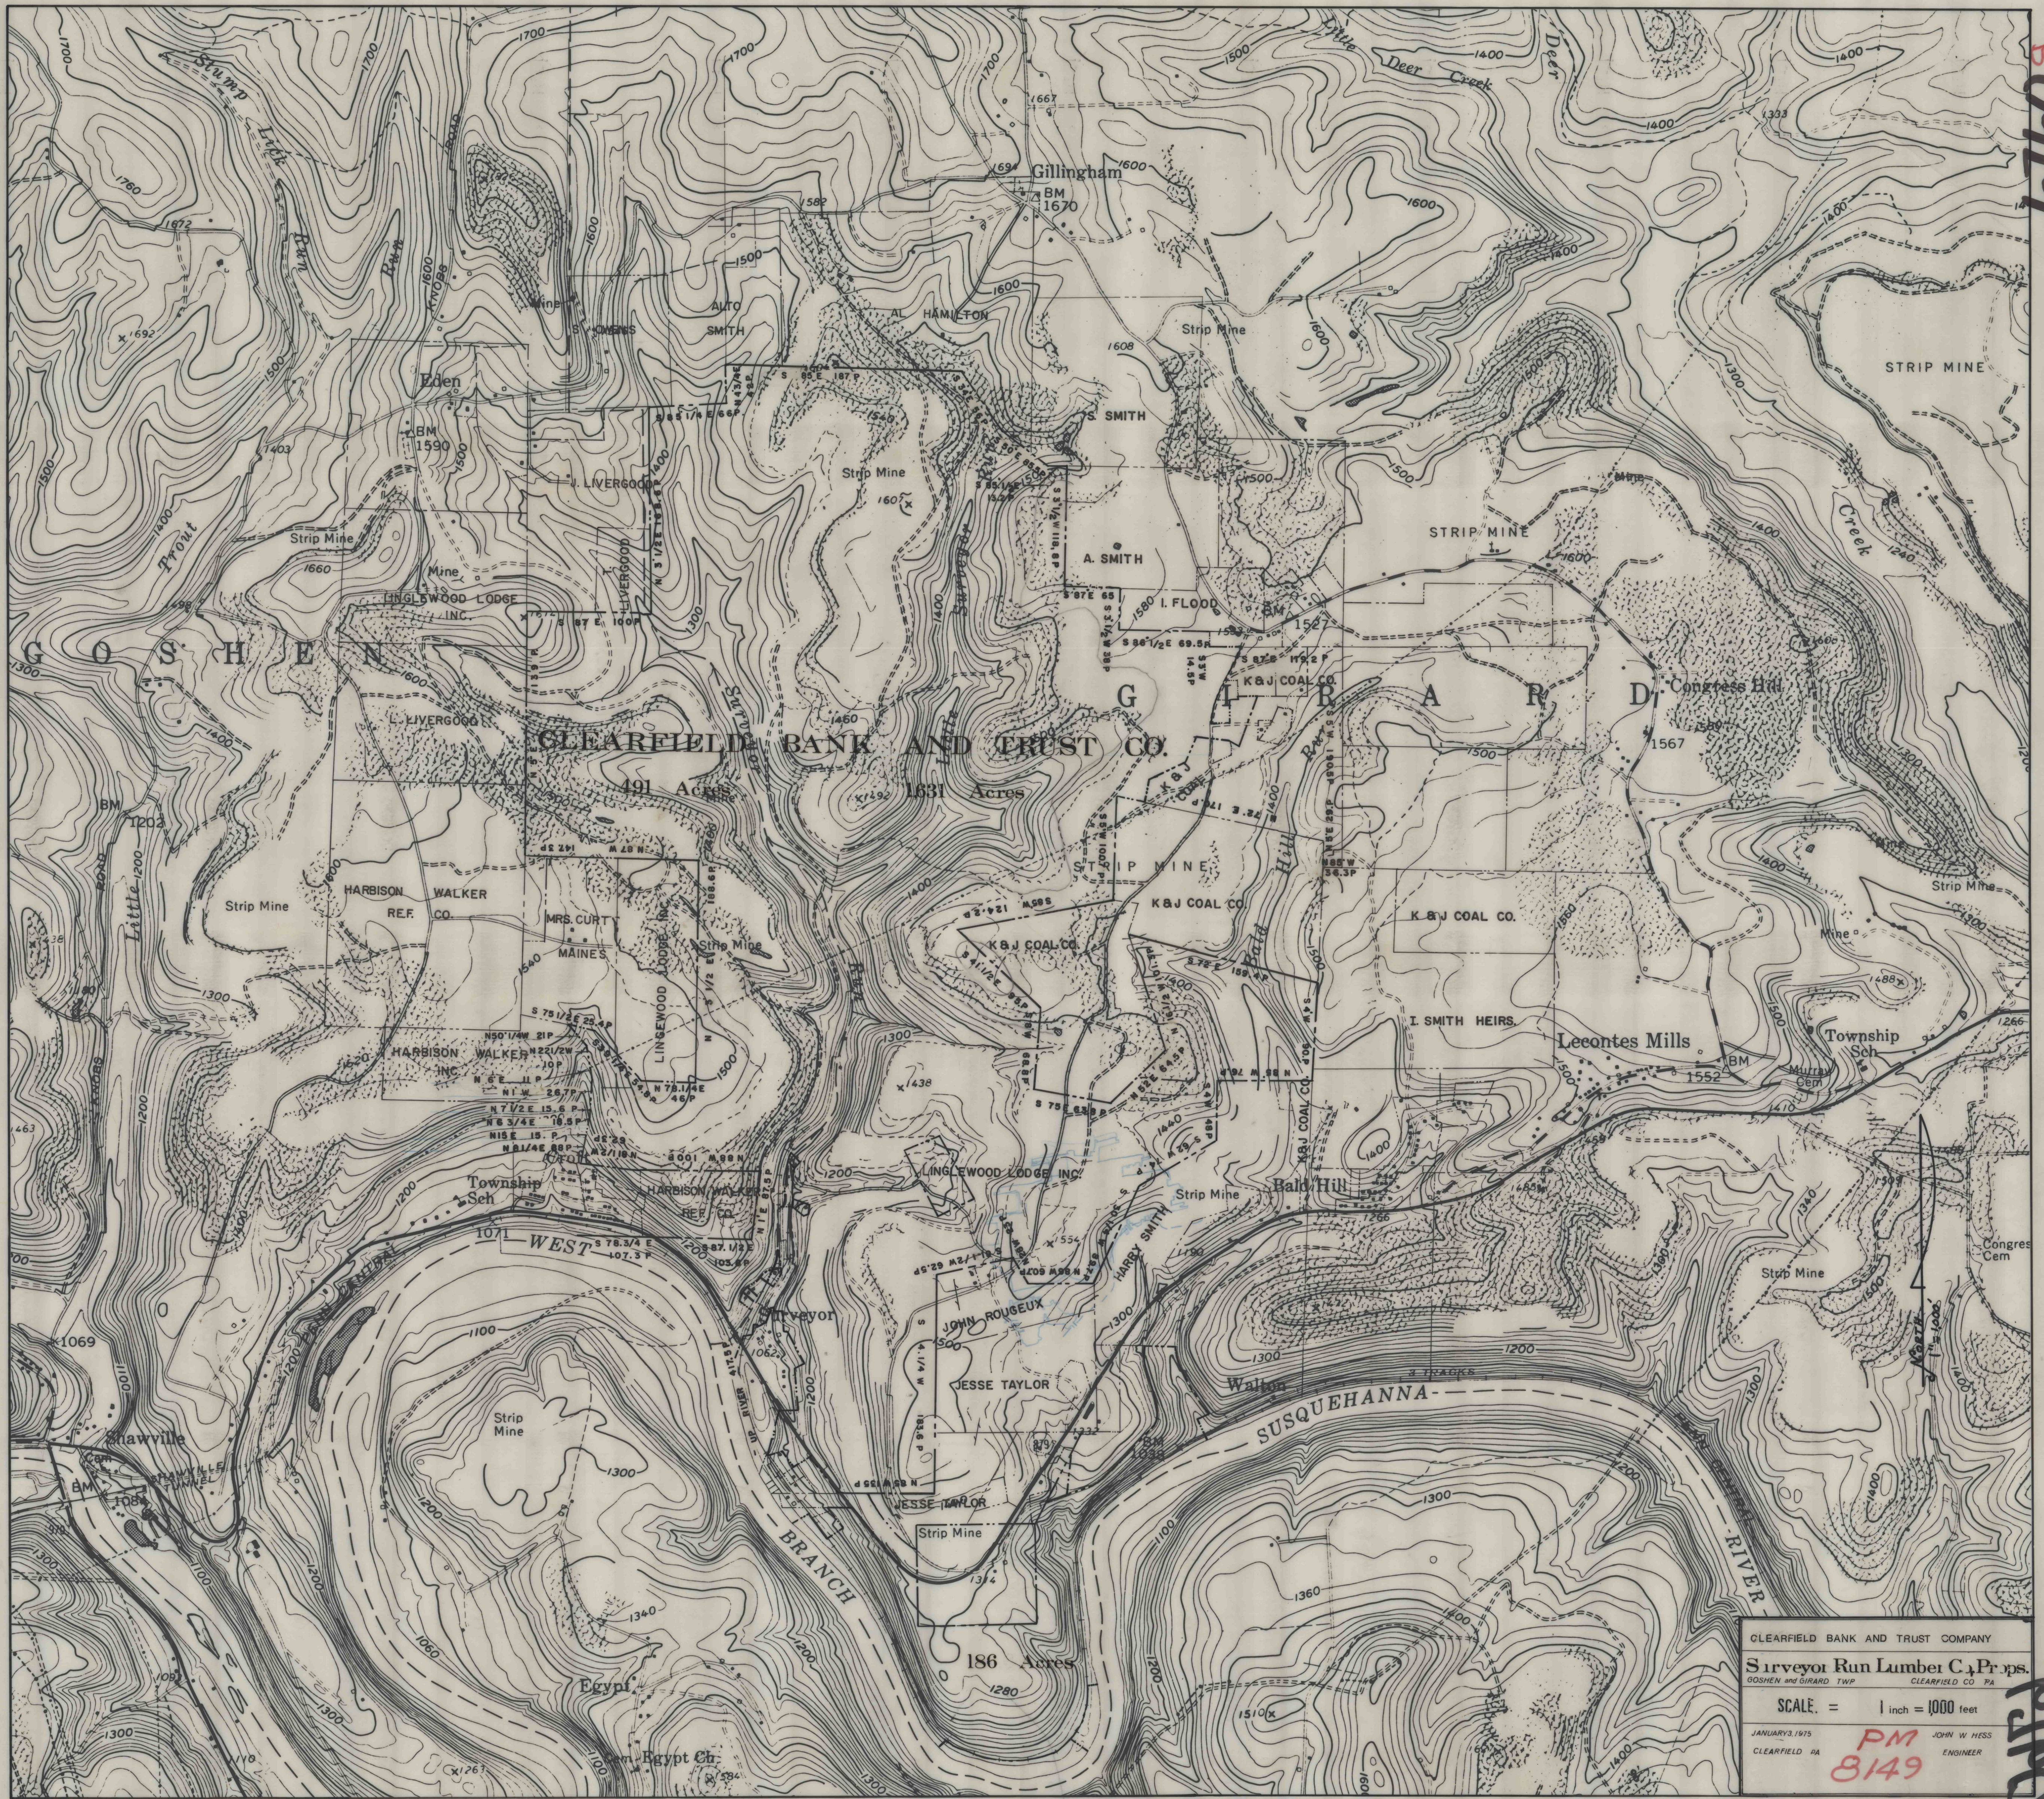

CLEARFIELD BANK AND TRUST COMPANY
Surveyor Run Lumber Co. Props.
 GOSHEN and GIRARD TWP CLEARFIELD CO. PA.
 SCALE = 1 inch = 1000 feet
 JANUARY 3, 1975
 CLEARFIELD PA. **PM 8149** JOHN W. HESS ENGINEER

PM 8149