


UY  
 BICKFORD FIRE BRICK CO.  
 DRAUCKER TRACT FIRE CLAYLANDS  
 MAP OF PROPOSED EXTENSION  
 OF THE  
 LITTLE ANDERSON CREEK BRANCH  
 OF THE  
 CLEARFIELD & MAHONING DIV. OF THE B. & O. P. R.  
 UNION & BLOOM TOWNSHIP, CLEARFIELD CO. PA.  
 SCALE 1"=100'

CLEARFIELD PA.  
AUG. 3-1916

OFFICE OF E. W. HESS,  
ENGINEER.

248

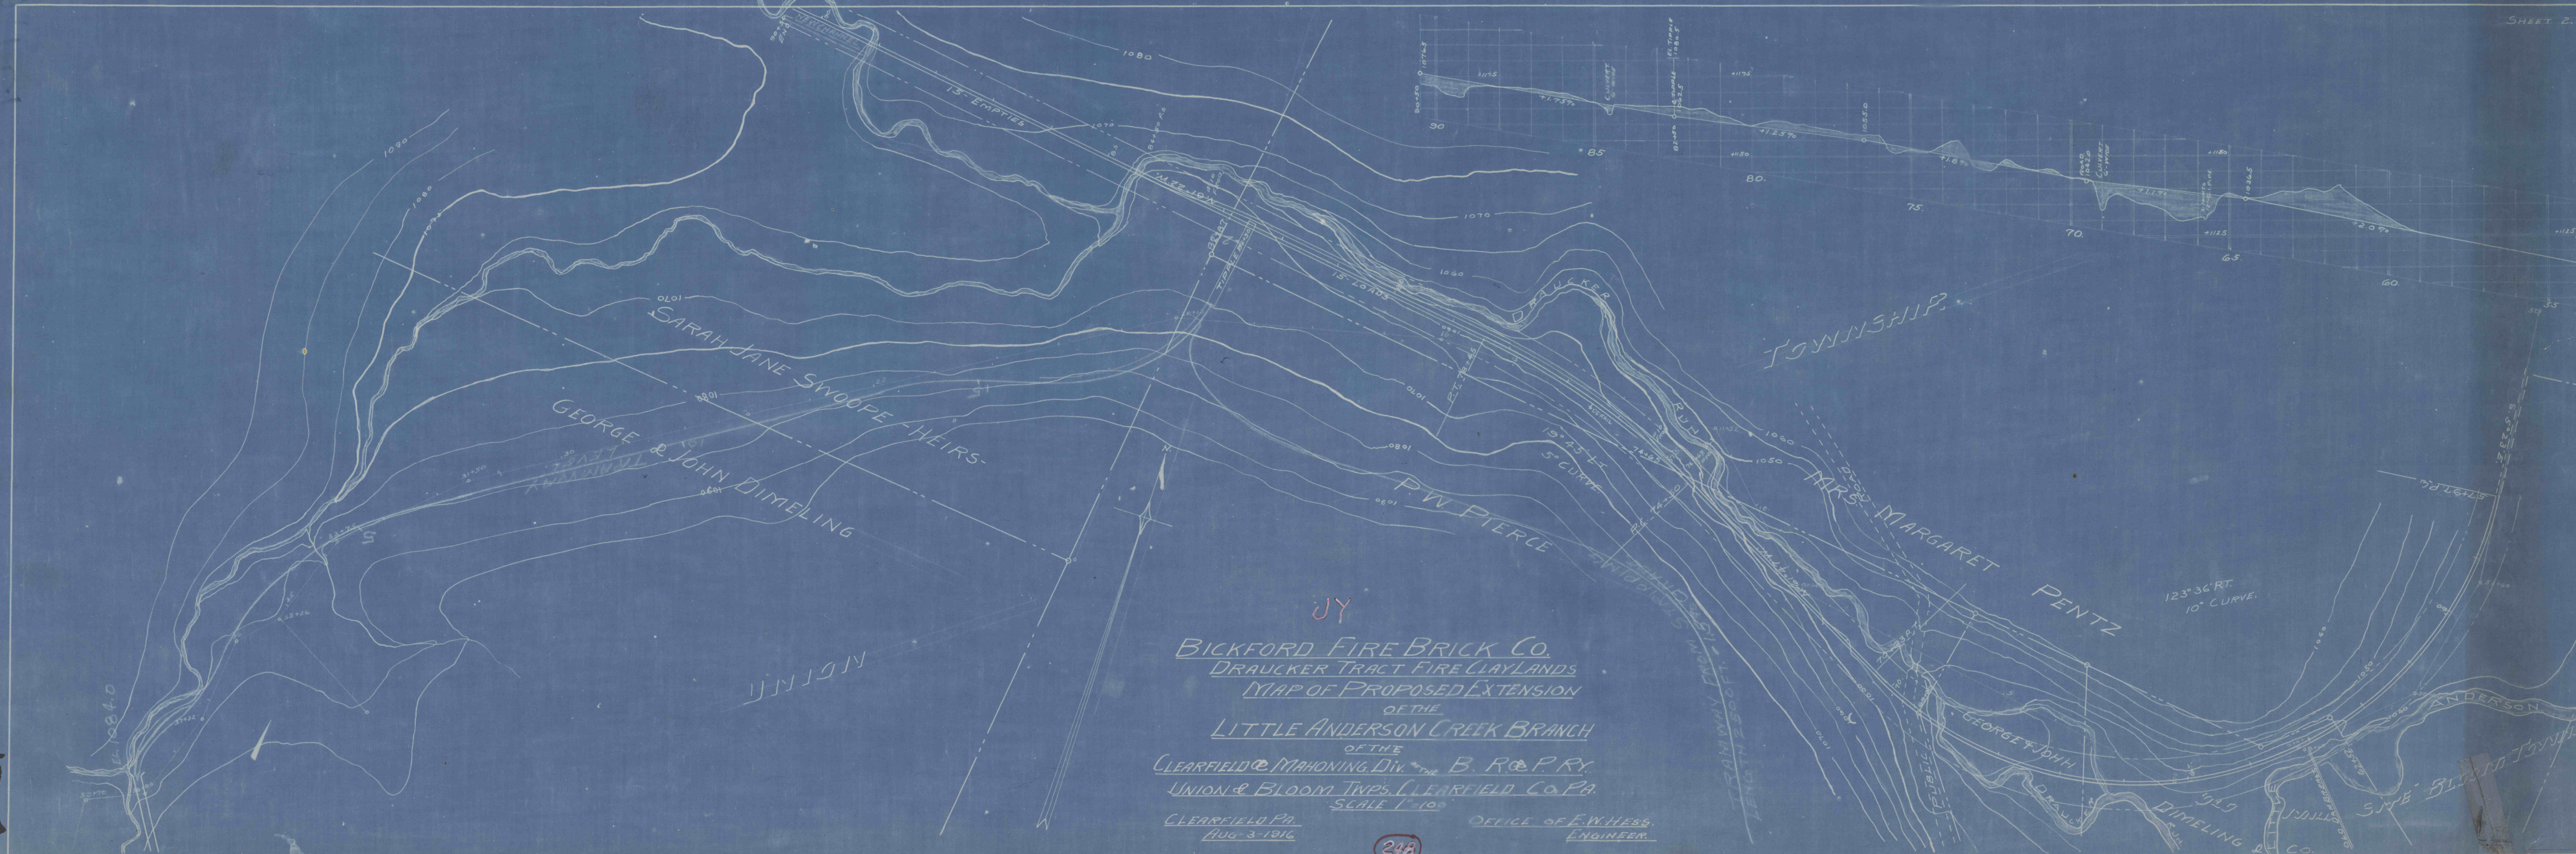

1248