


REUBEN HAINES TRACT


OSCEOLA WATER COMPANY

DANIEL WITMER TRACT
PHILIPSBURG COAL & LAND COMPANY

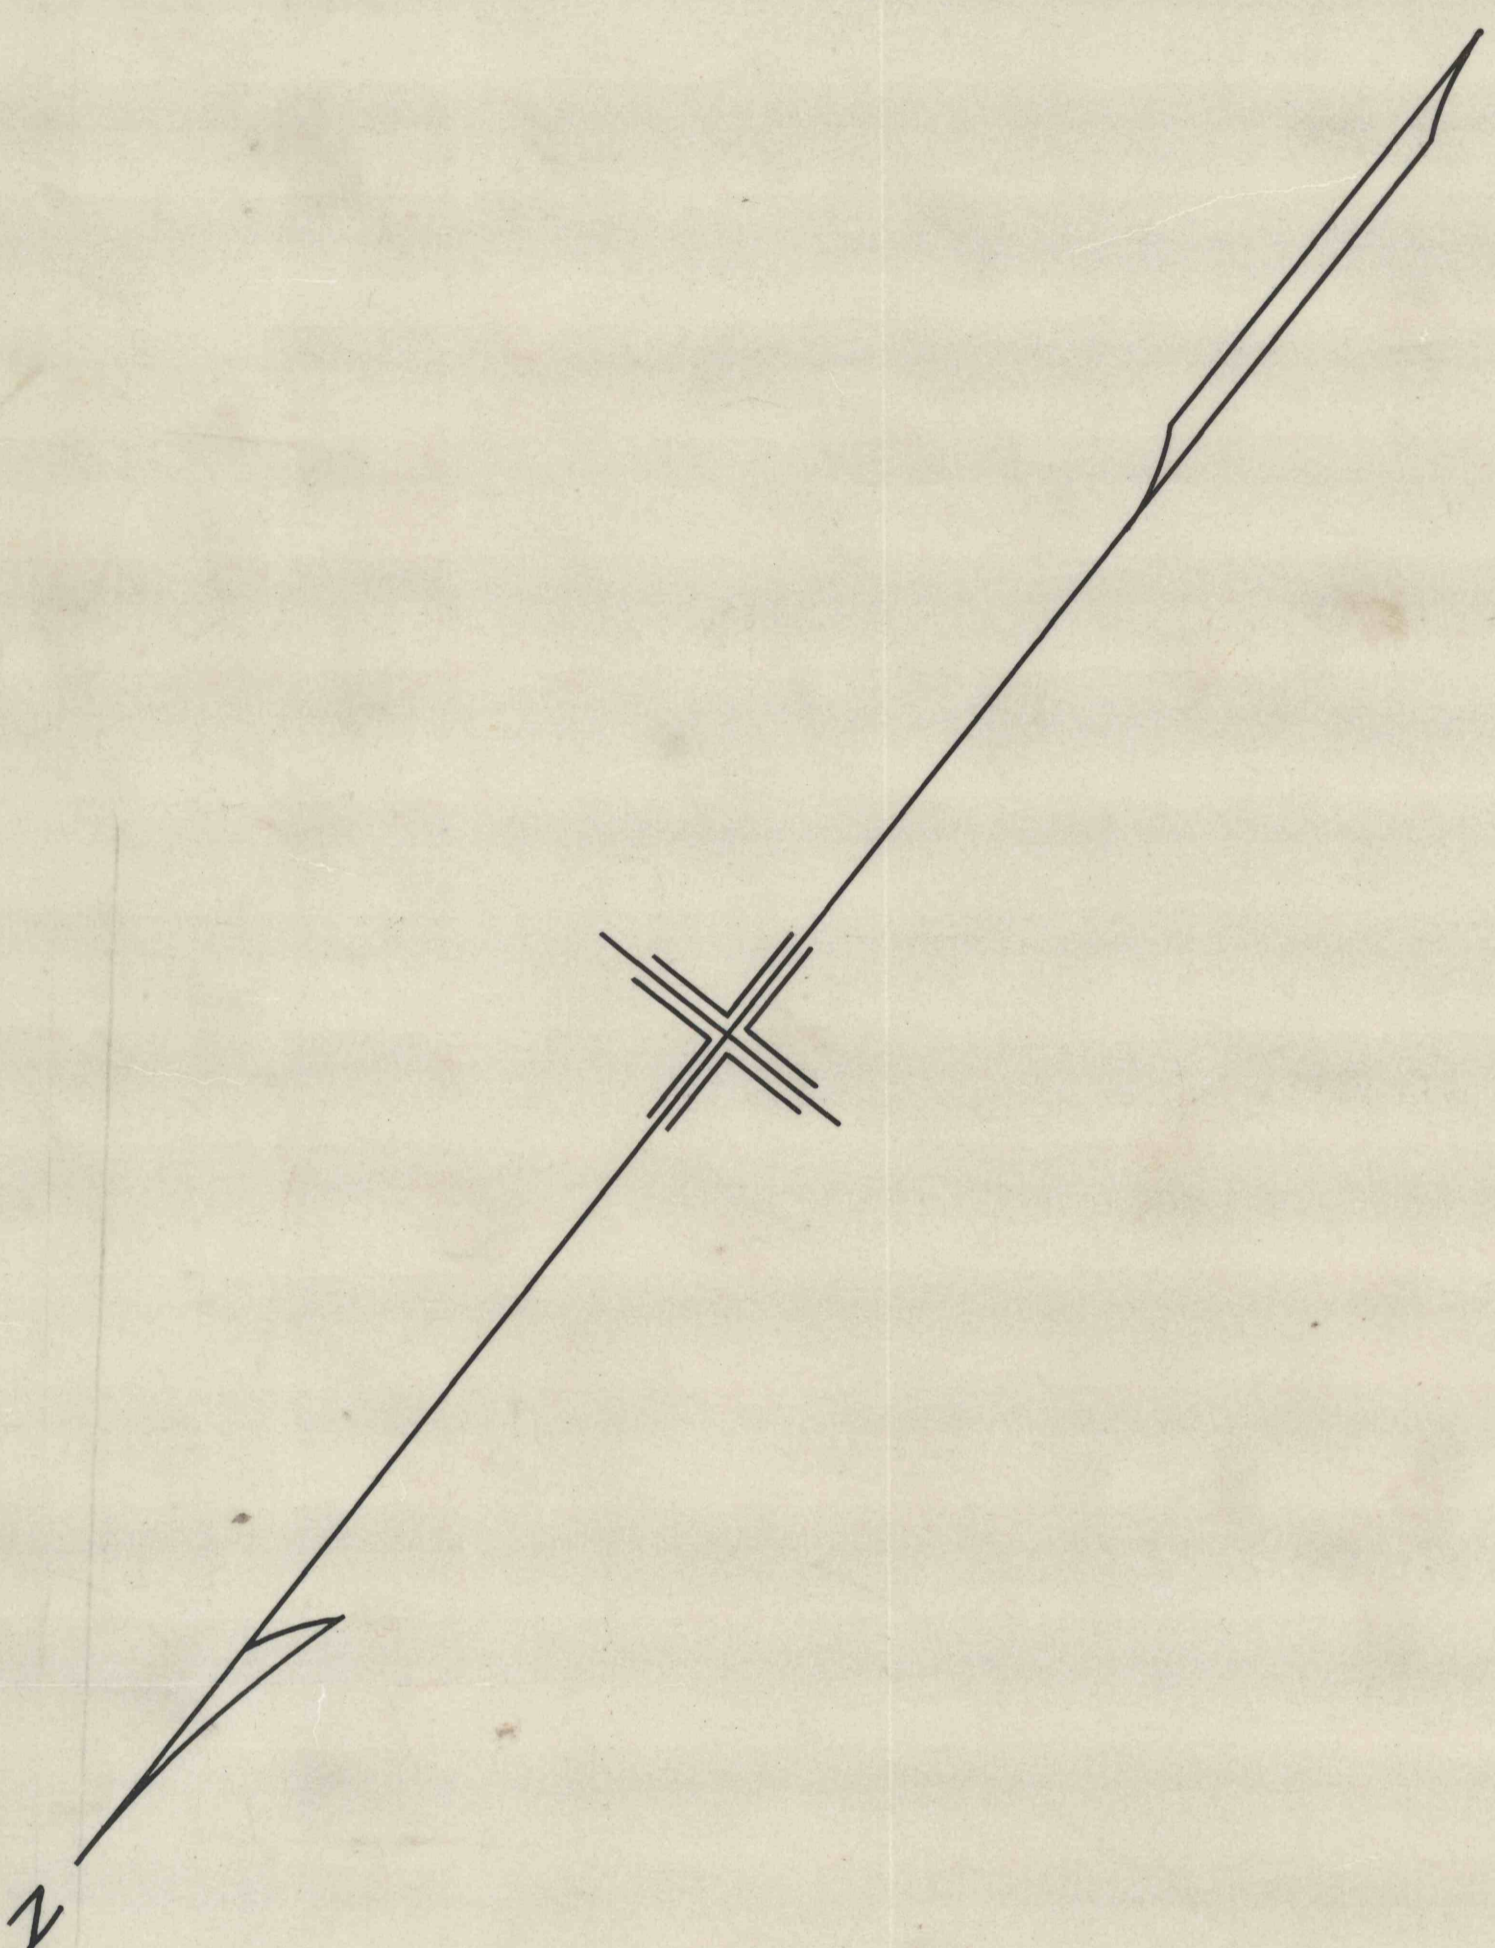

D
— MAP SHOWING MILLS NO. 4 MINE —
— OPERATED BY WALLIN & CHRISTROFF —
— RUSH TOWNSHIP CENTRE COUNTY, PA. —
— SCALE 1/2" = 100' — NOV. 21, 1951 —
— BERNARD LUCAS ENGR. —

C.D. 374

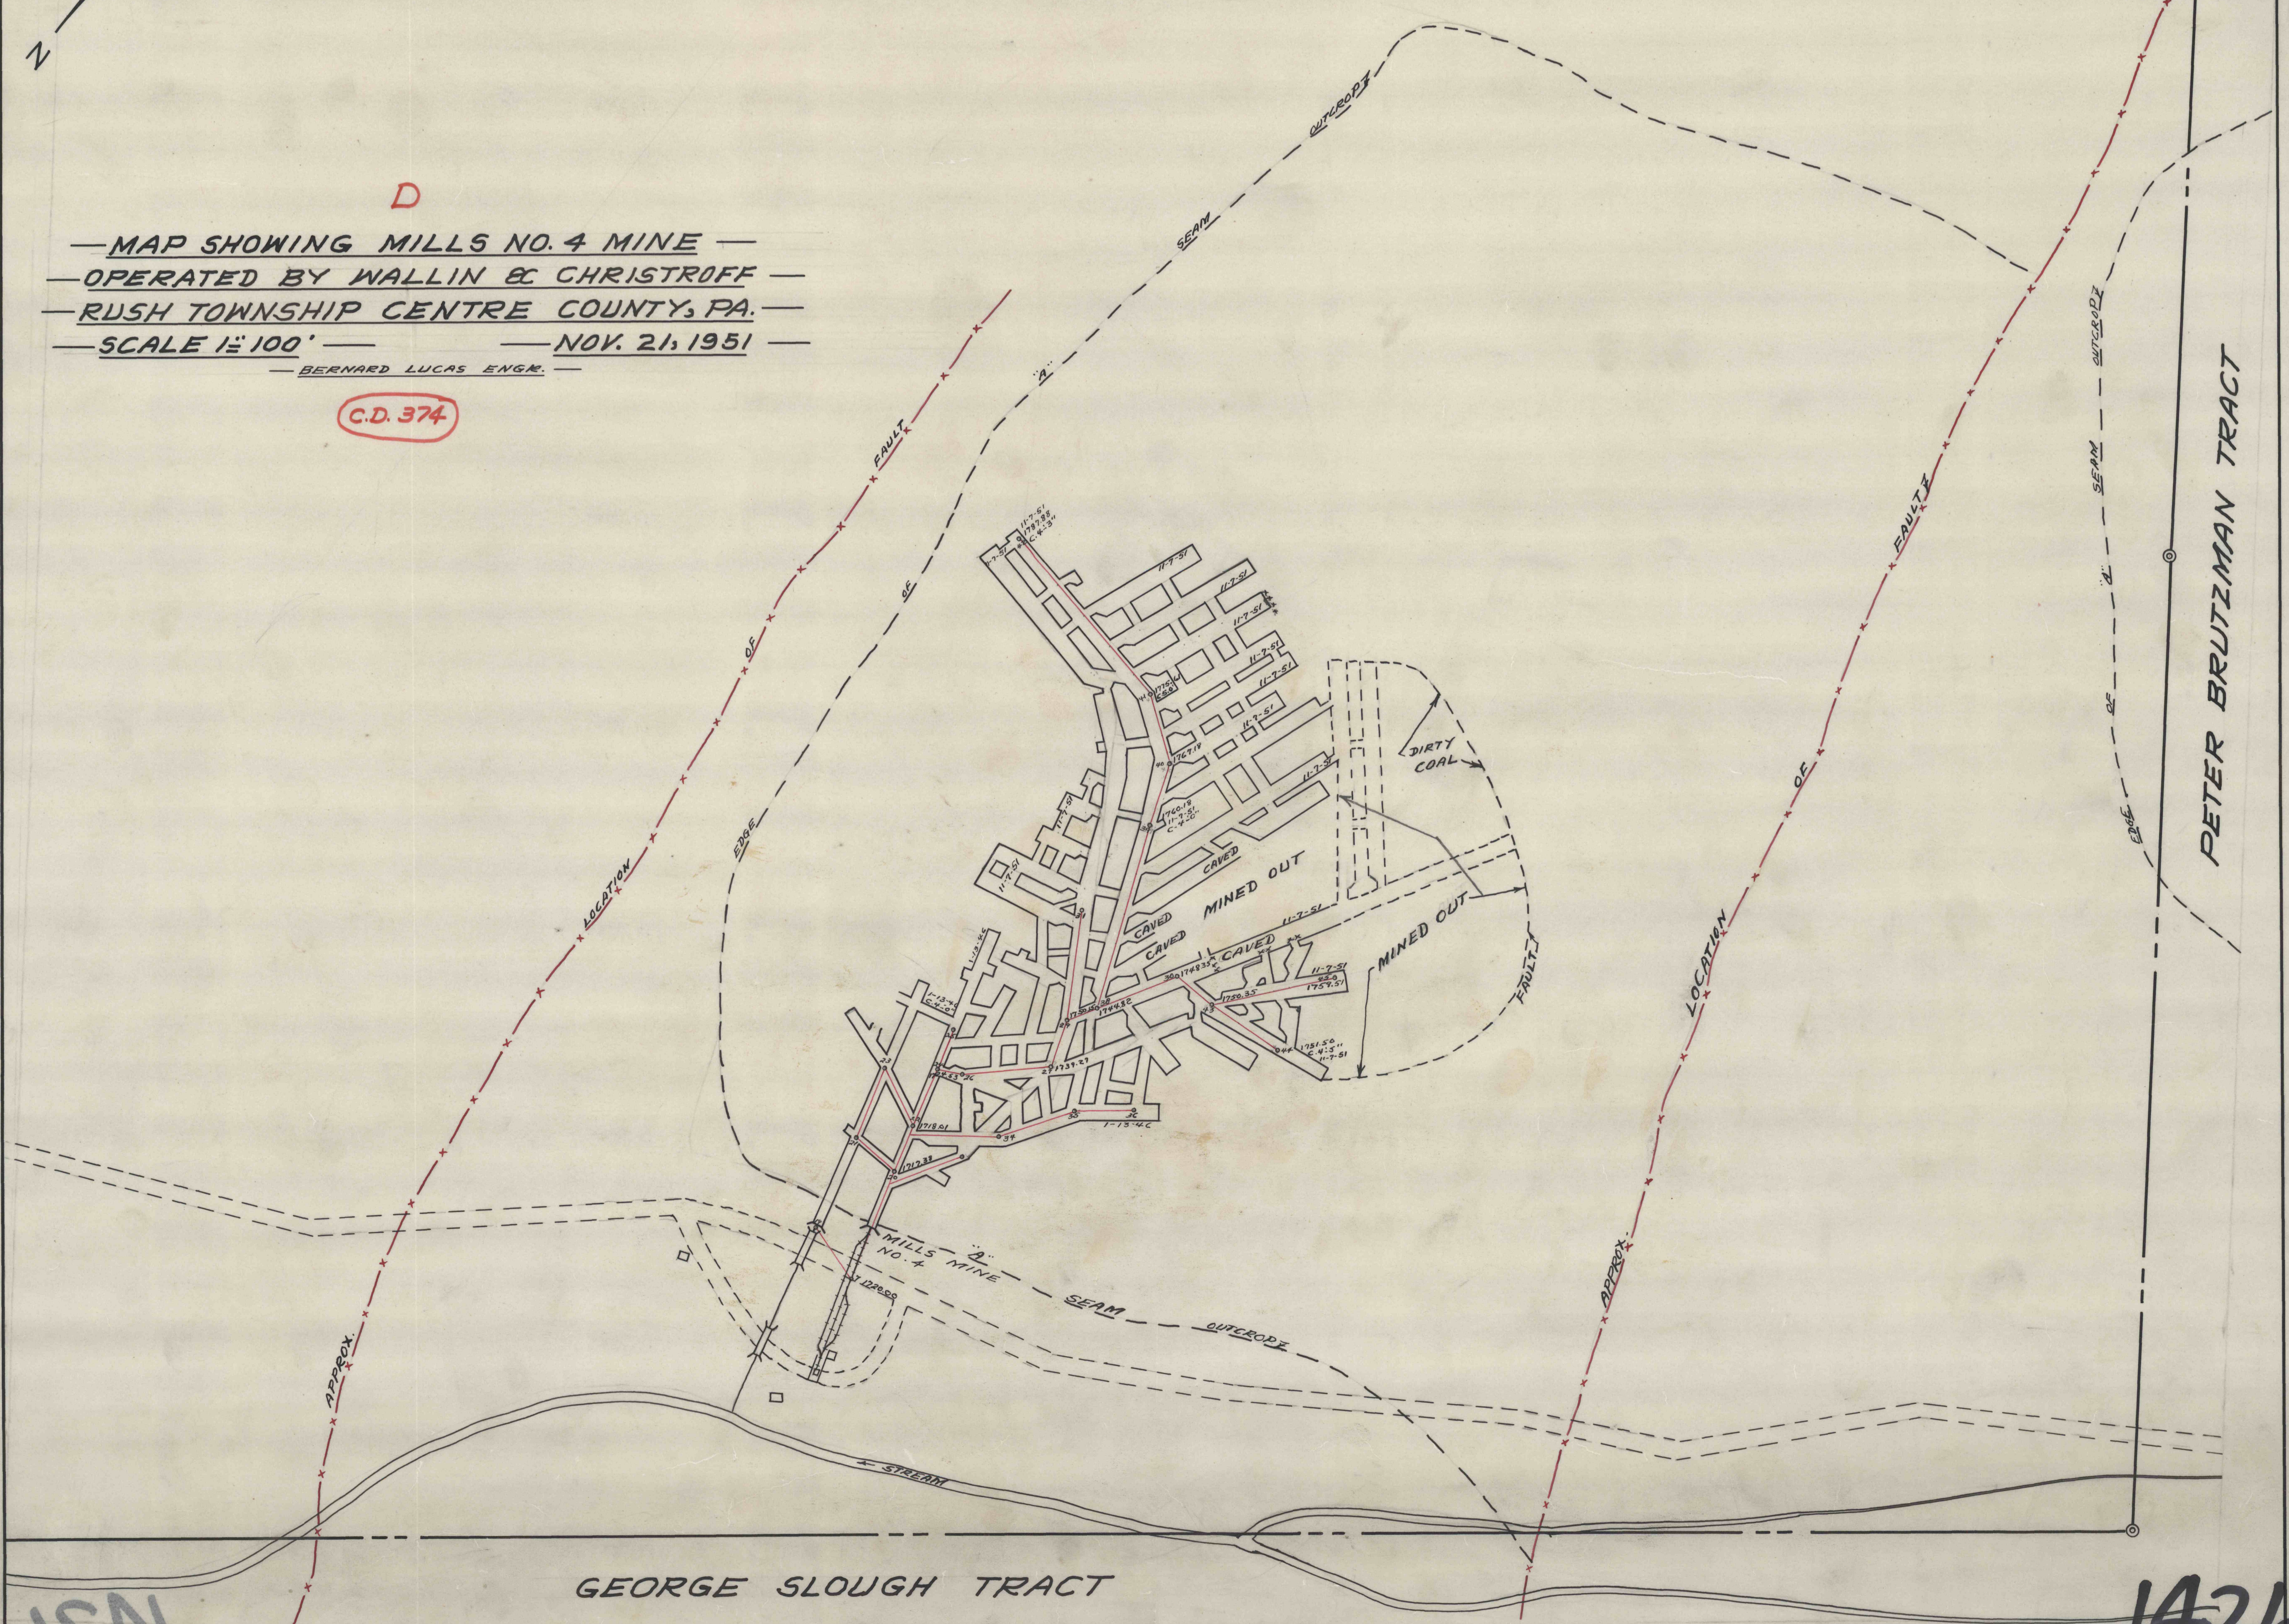

NSP

1426