


1242

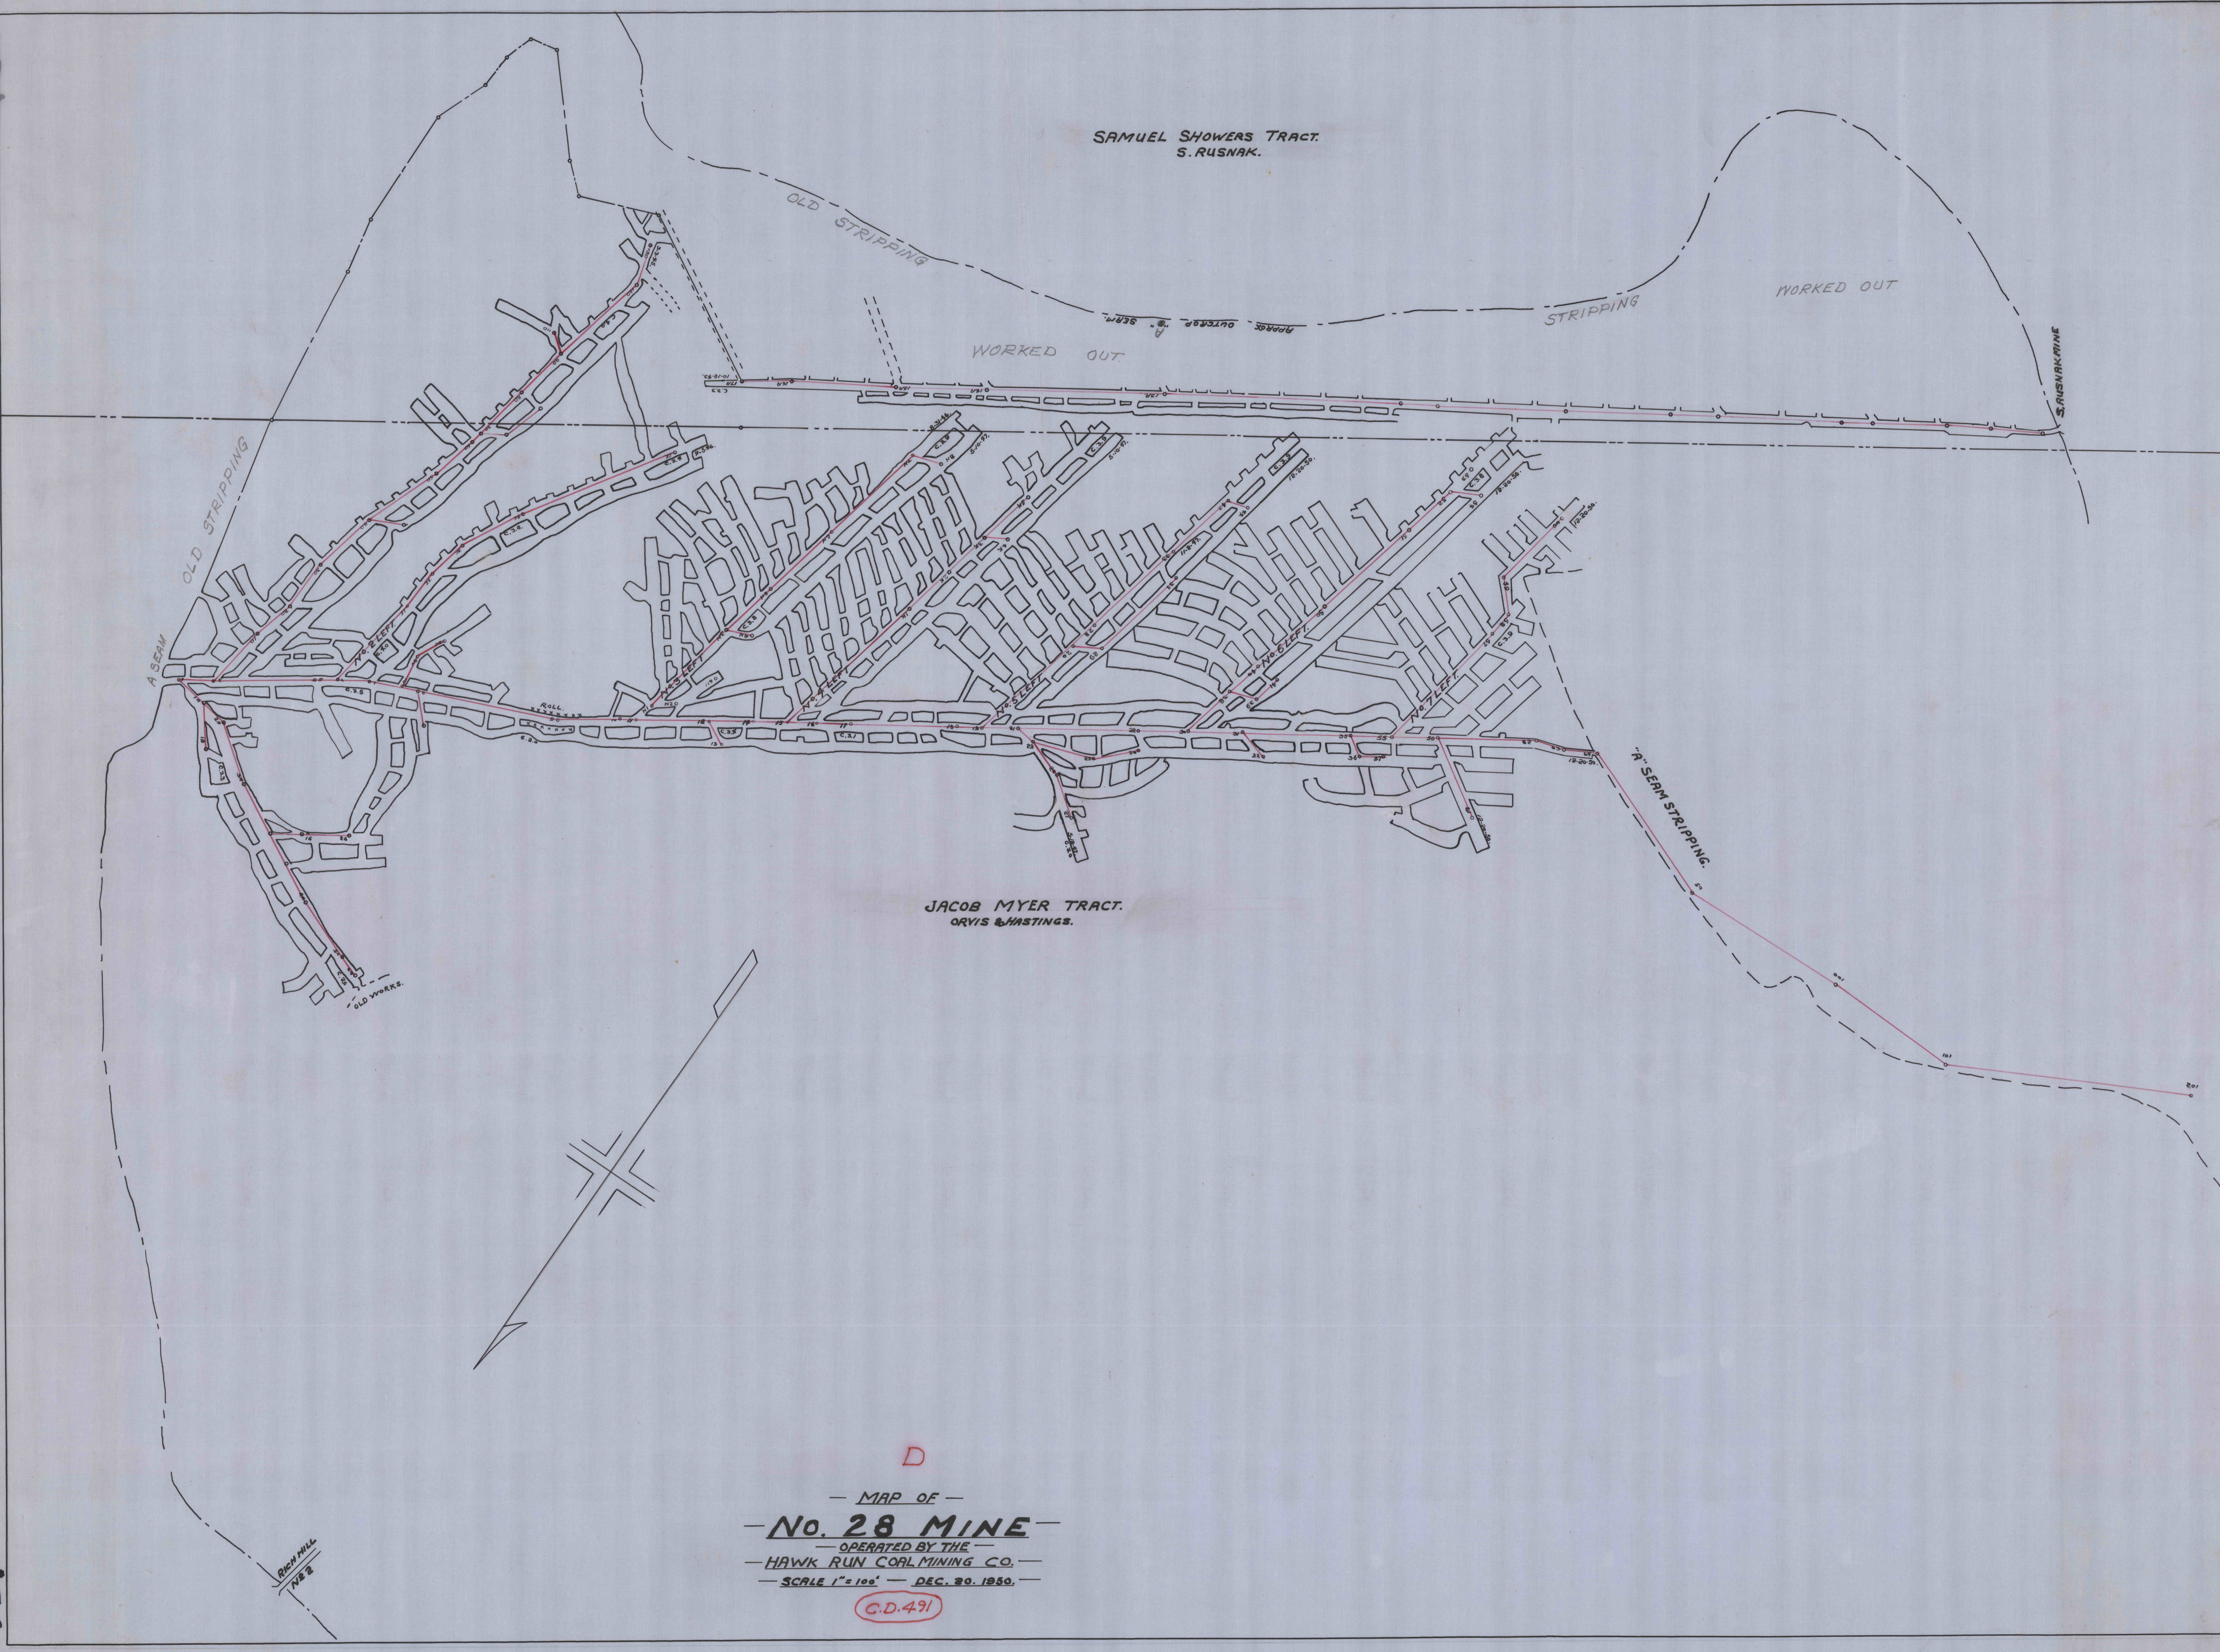


SAMUEL SHOWERS TRACT.
S. RUSNAK.

WORKED OUT

WORKED OUT

JACOB MYER TRACT.
ORVIS & HASTINGS.

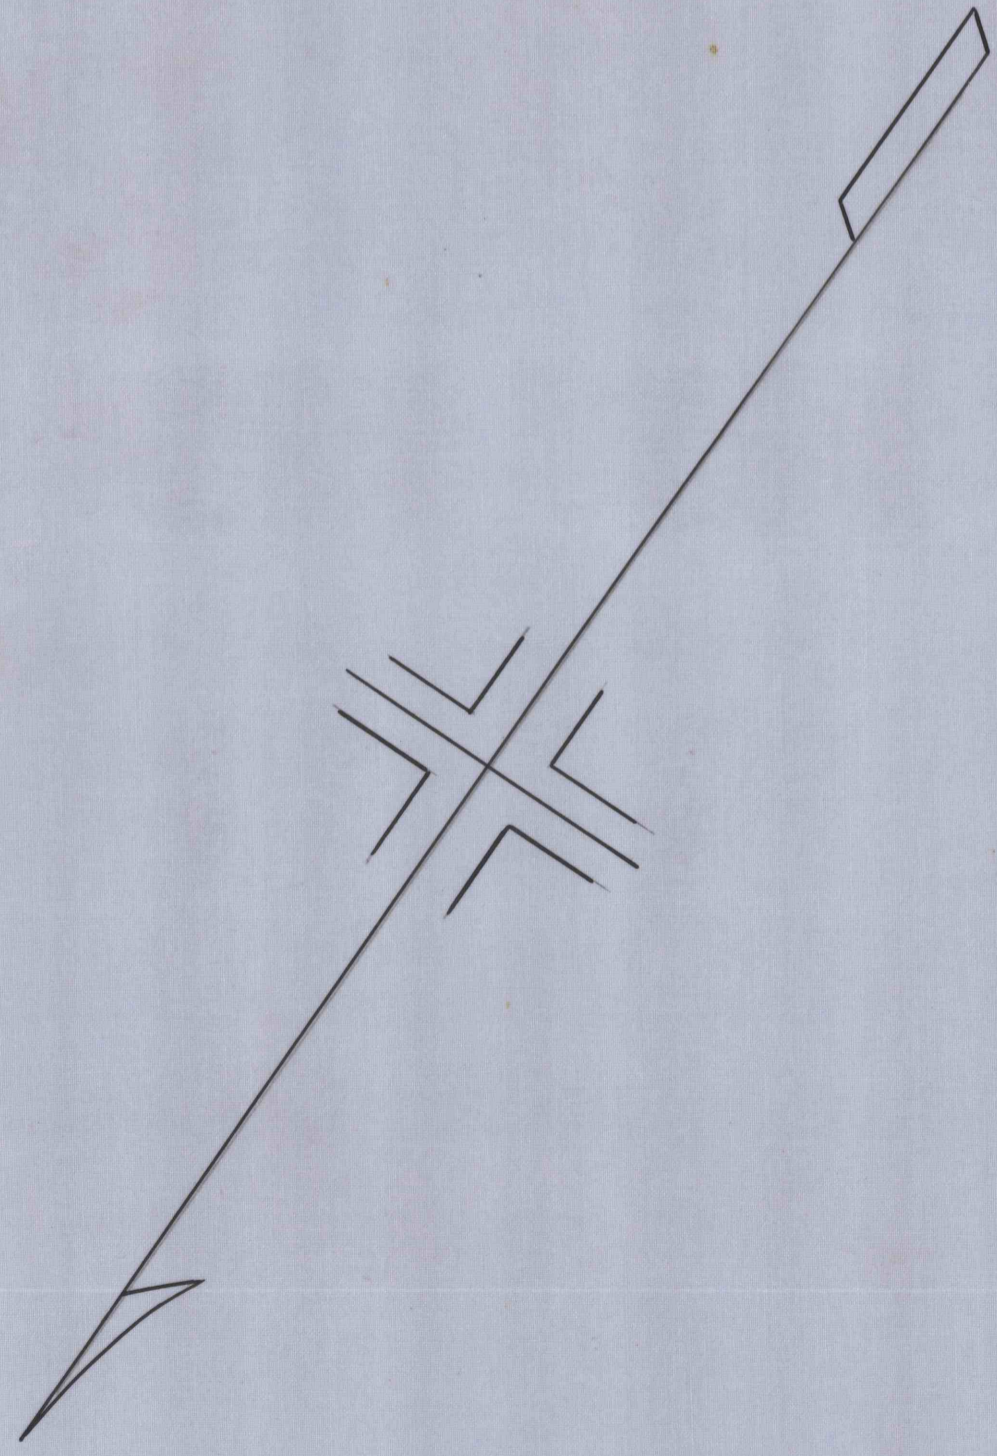

D

— MAP OF —

— No. 28 MINE —

— OPERATED BY THE —

— HAWK RUN COAL MINING CO. —

— SCALE 1" = 100' — DEC. 20. 1950. —

(C.D. 491)

Rich Hill
NE 2

1545