


CARNWATH COAL COMPANY
CARNWATH, PA.
PLAN OF
AERIAL TRAMWAY FROM THE THOMAS WITHEROW TRACT
TO CARNWATH
KNOX TOWNSHIP, CLEARFIELD CO., PA.
SCALE 1"=100'
CLEARFIELD, PA. MAY 26, 1921 OFFICE OF E. W. HESS, ENGINEER

1121

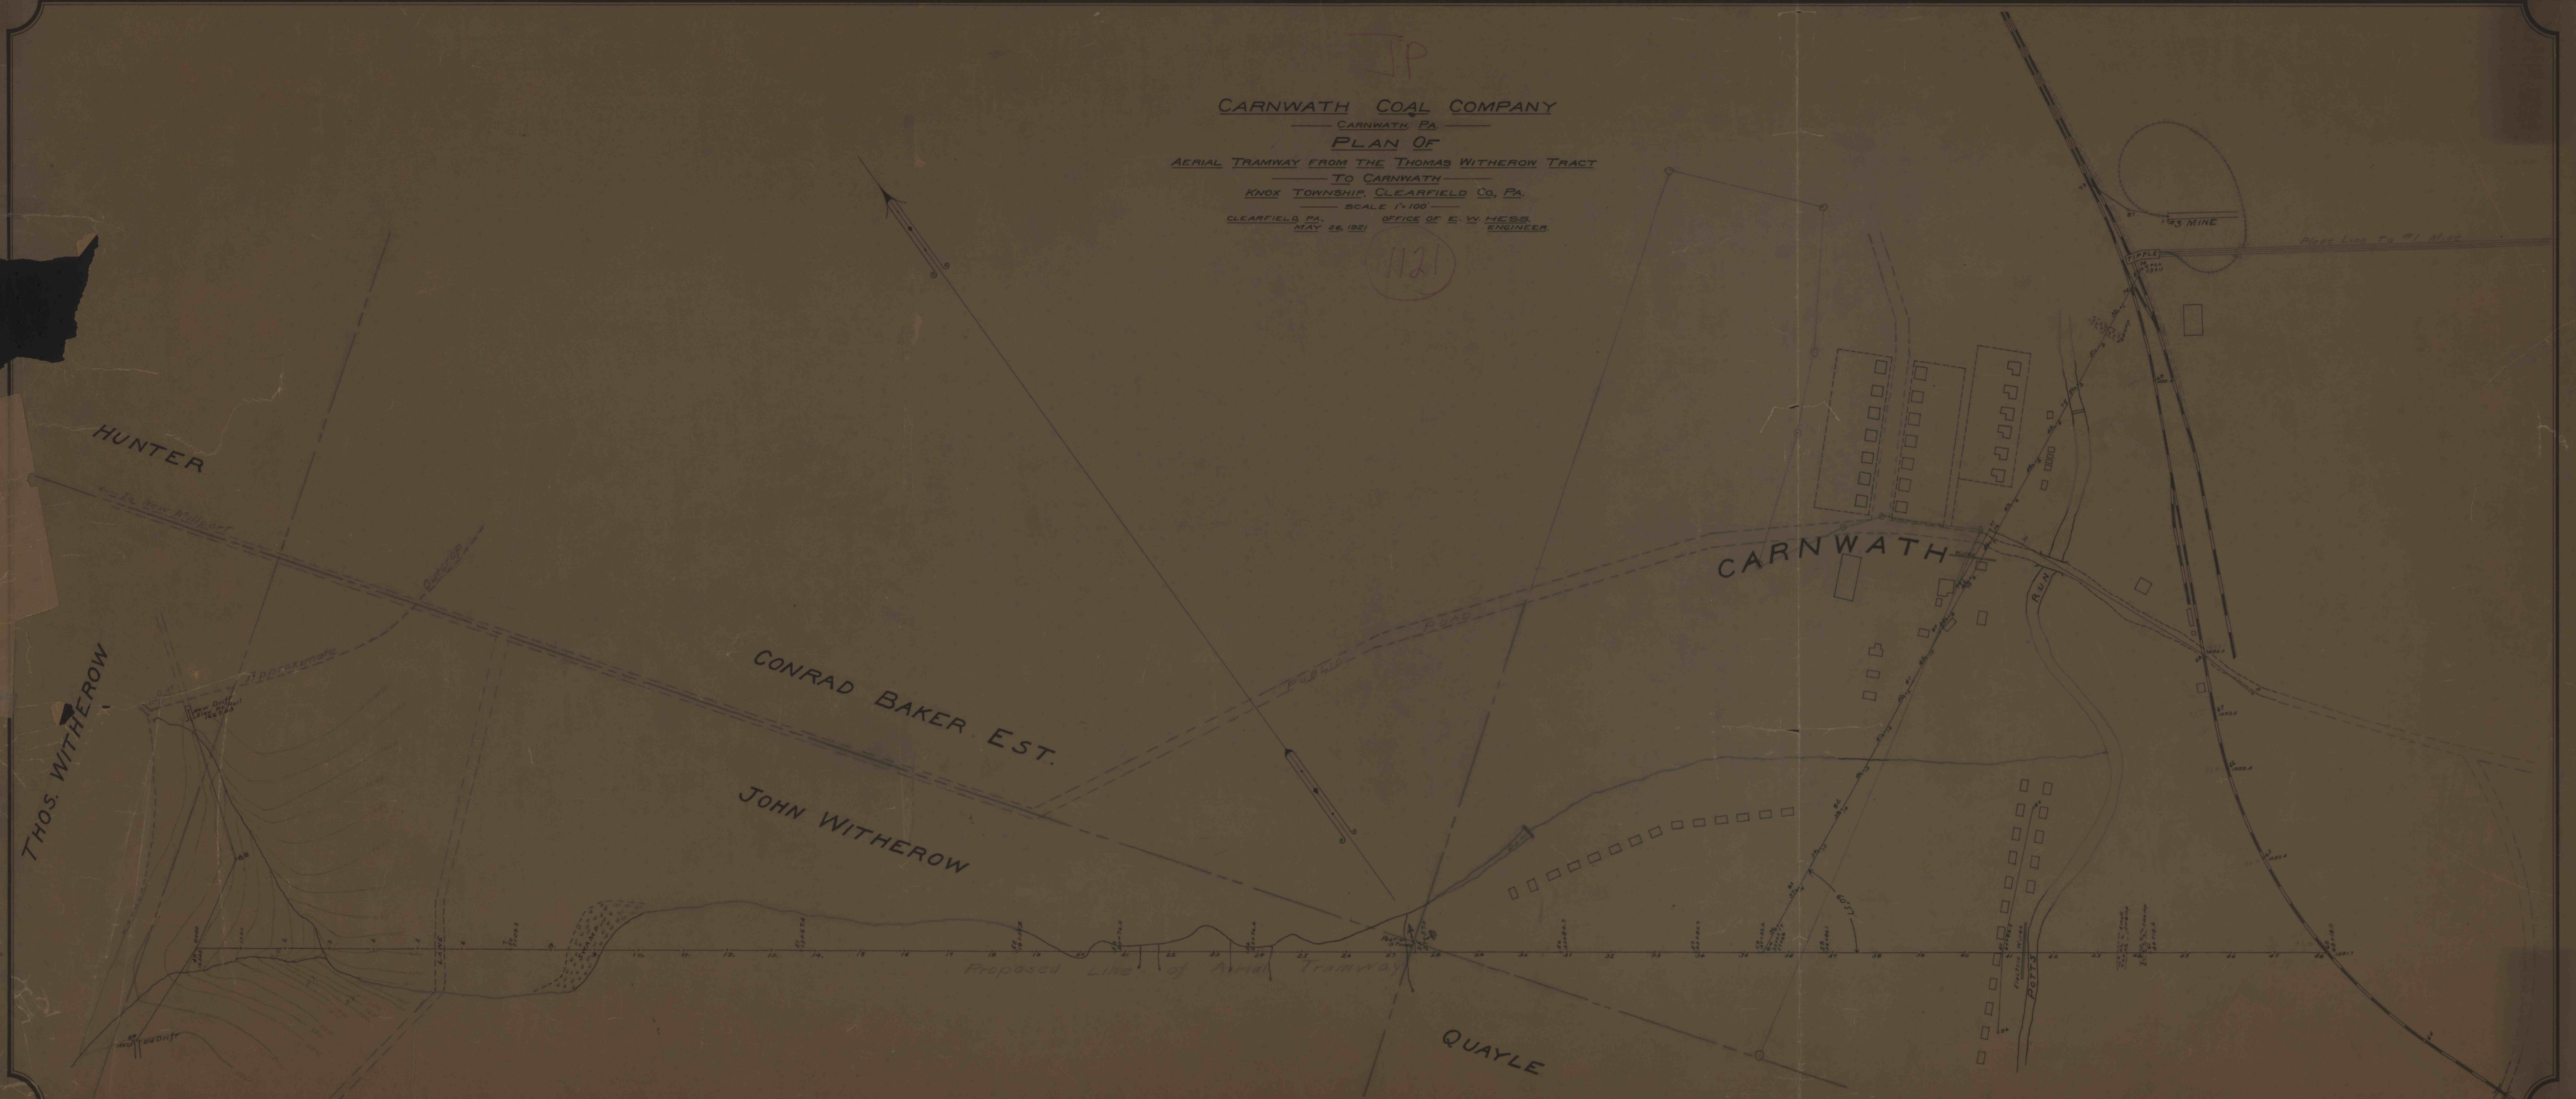

1719

