


JOS. PATTERSON TRACT

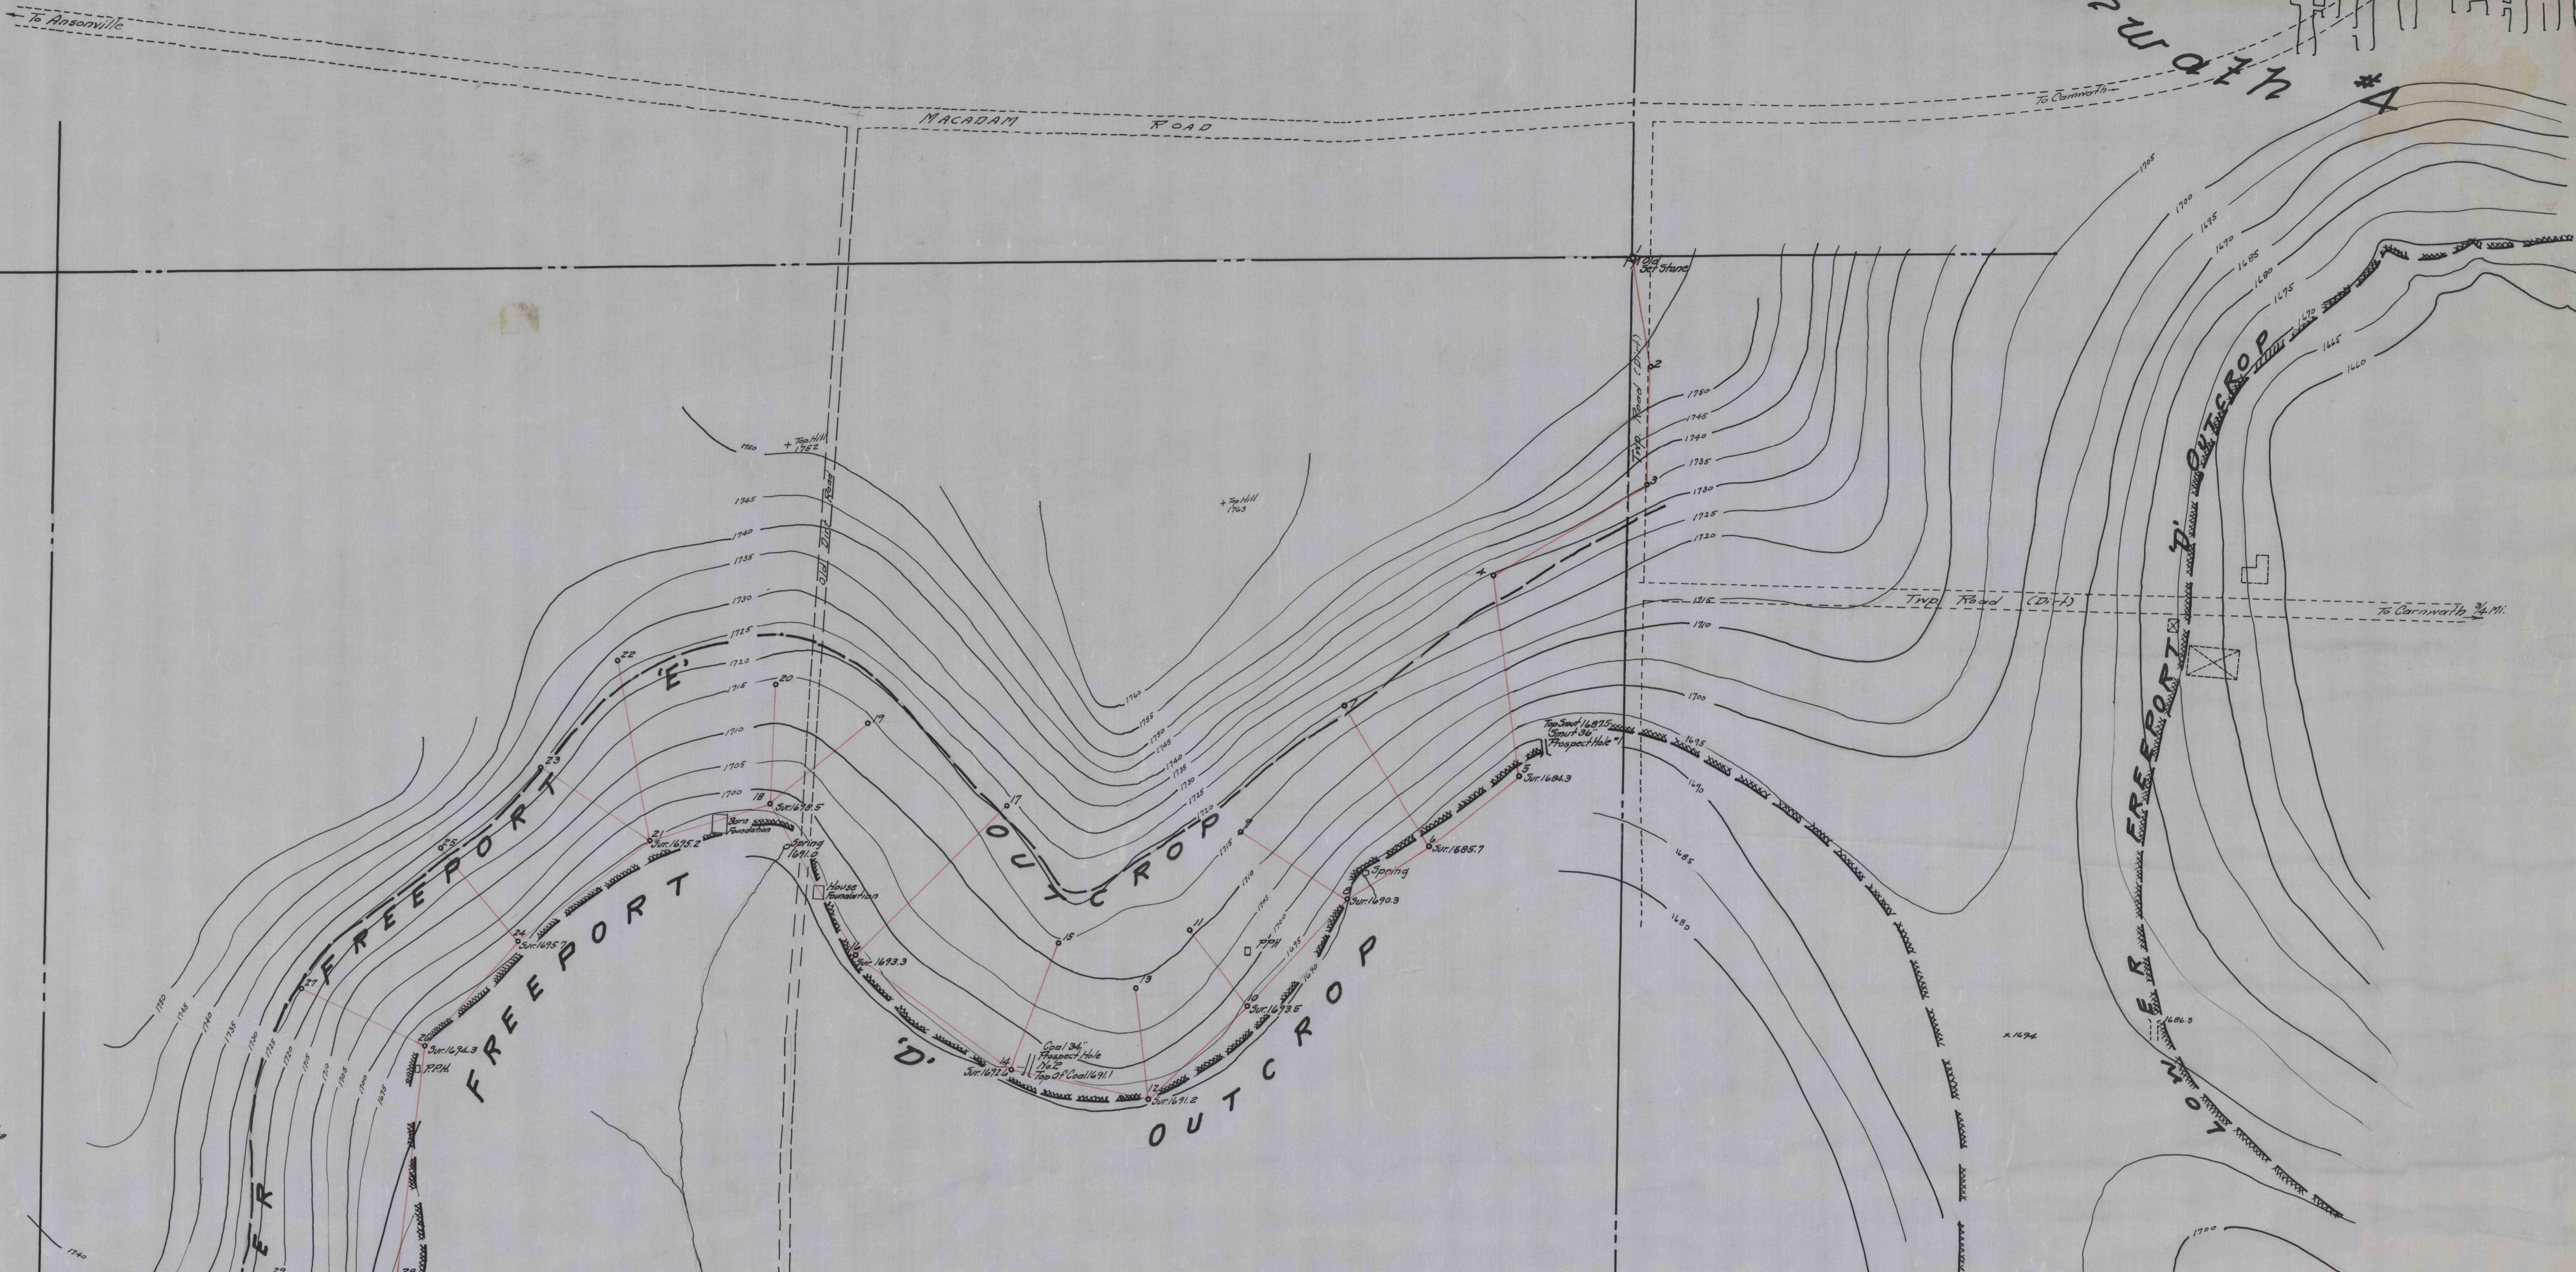


Cartway #4


Jos. McNEEL

177,718

LOWER ROBERT PATTERSON TRACT.
116 Acres±.

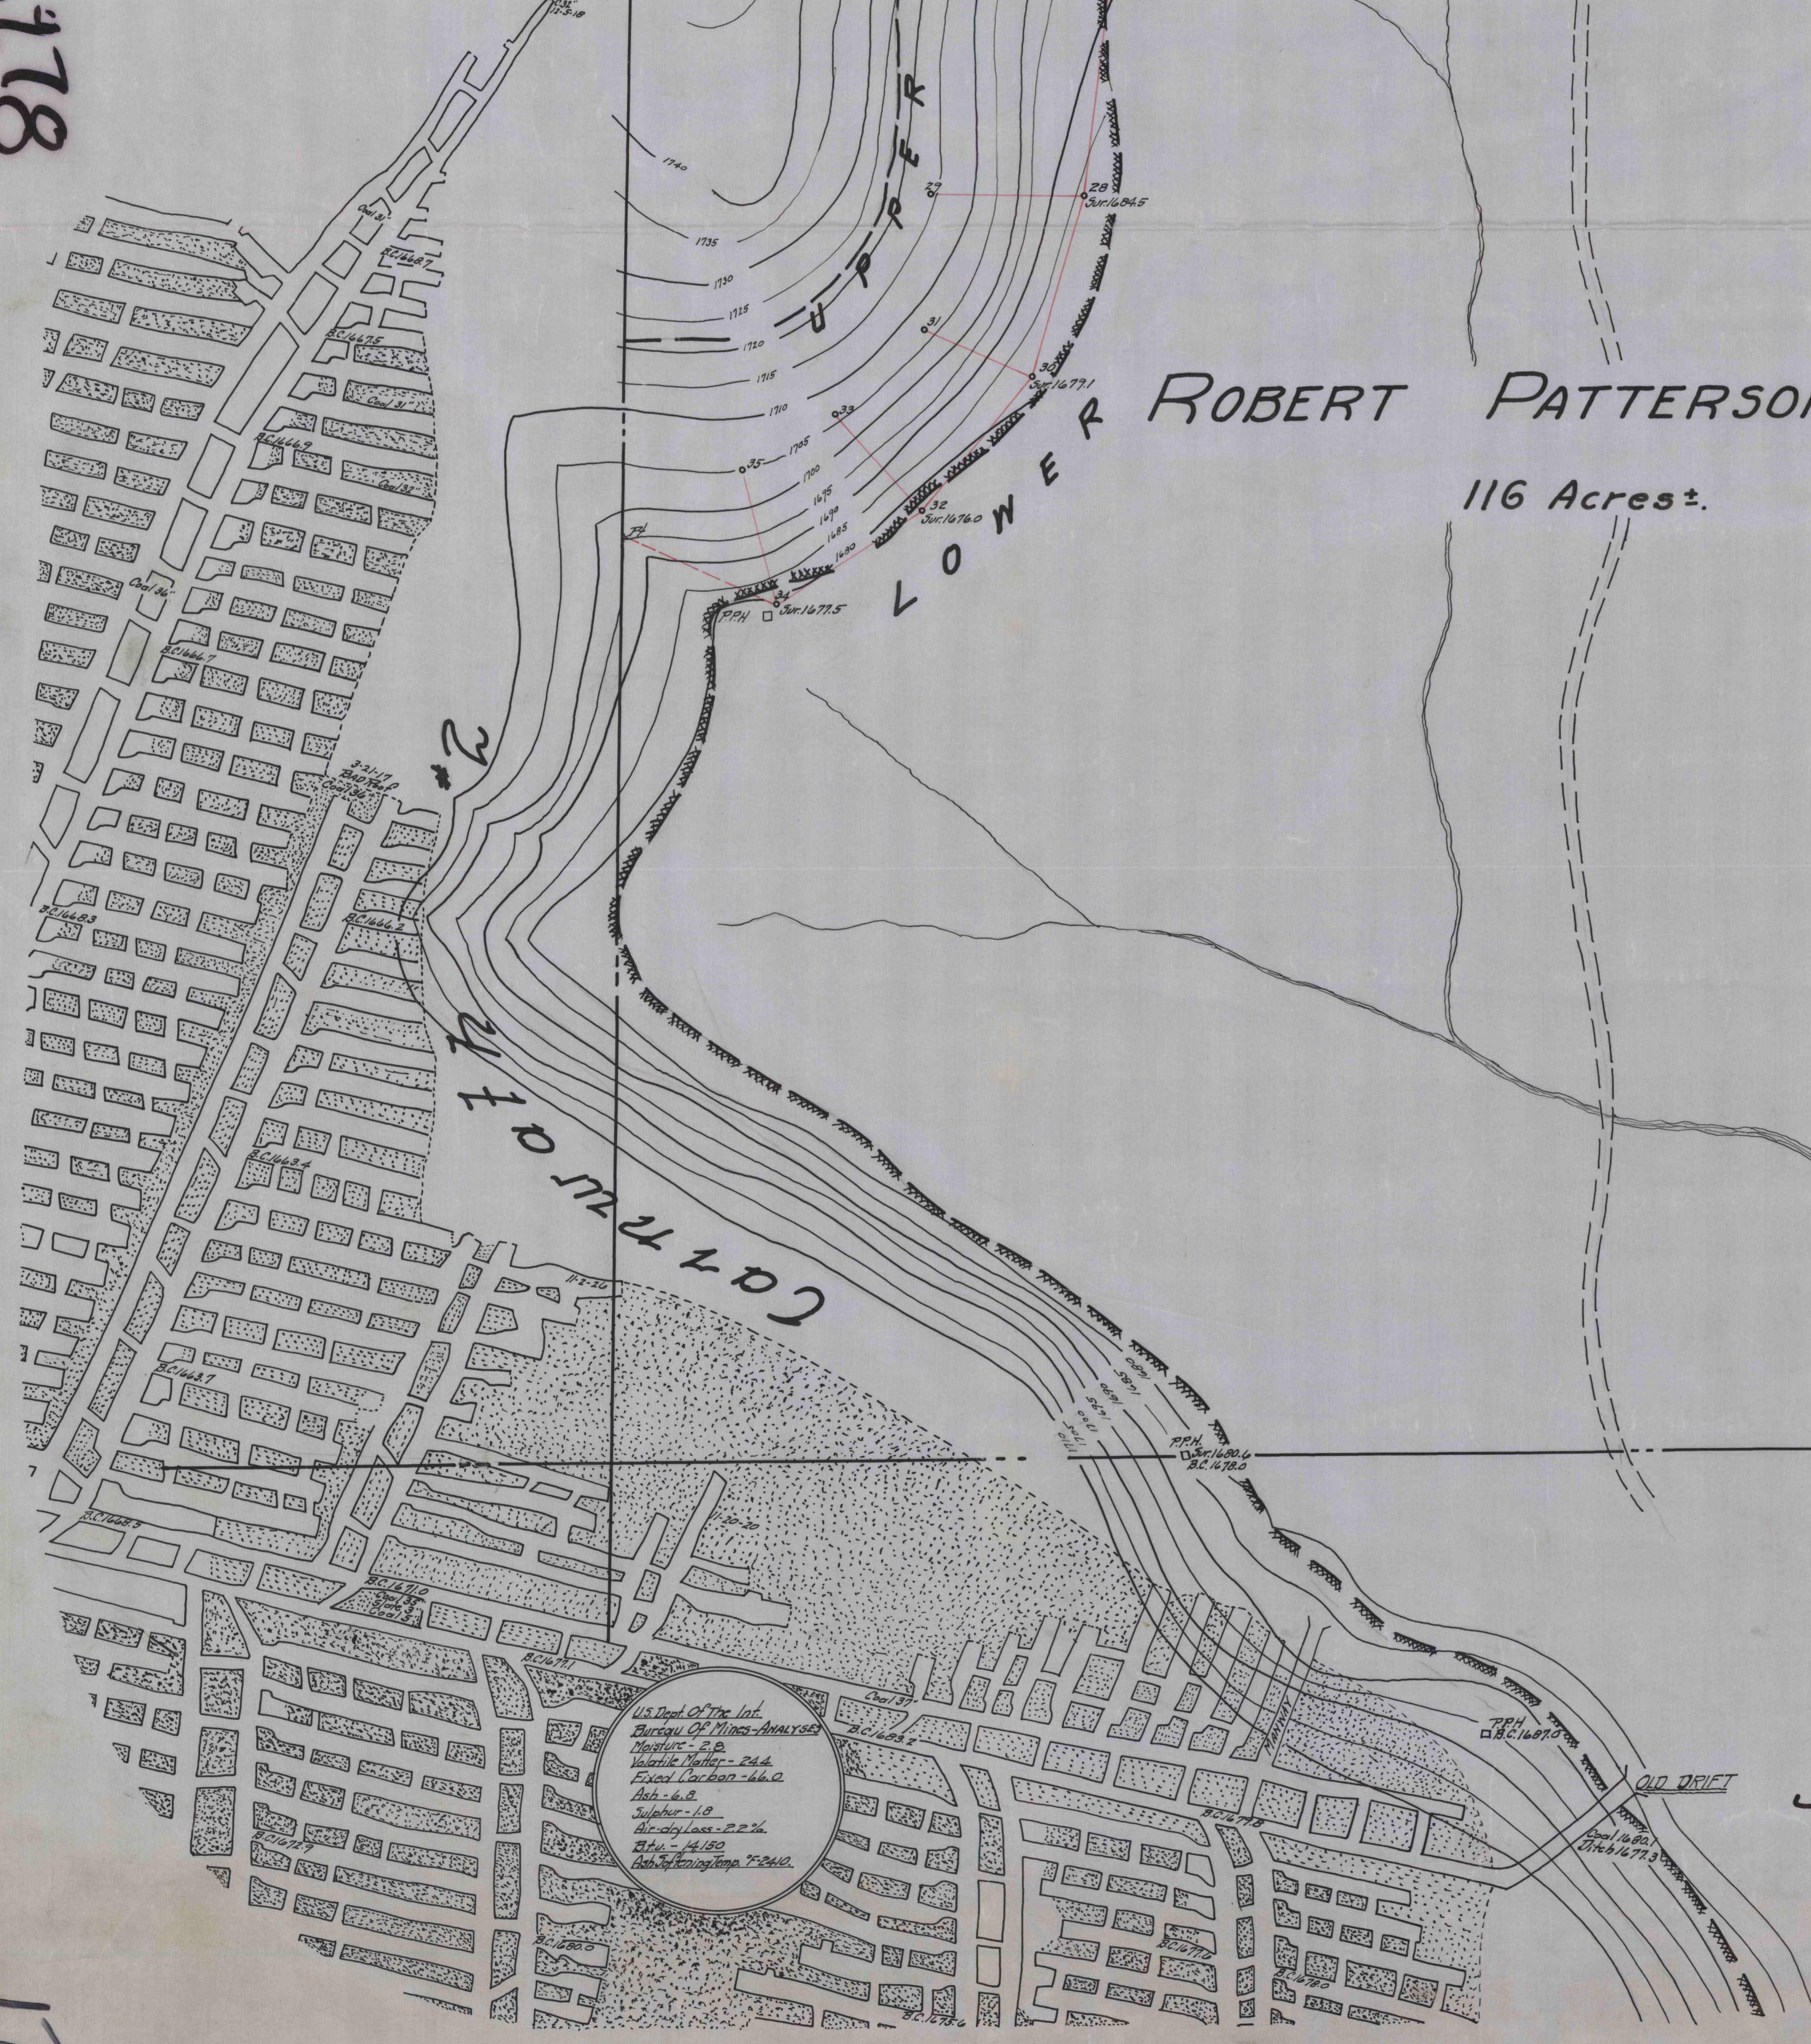

JOHN E. WITHEROW

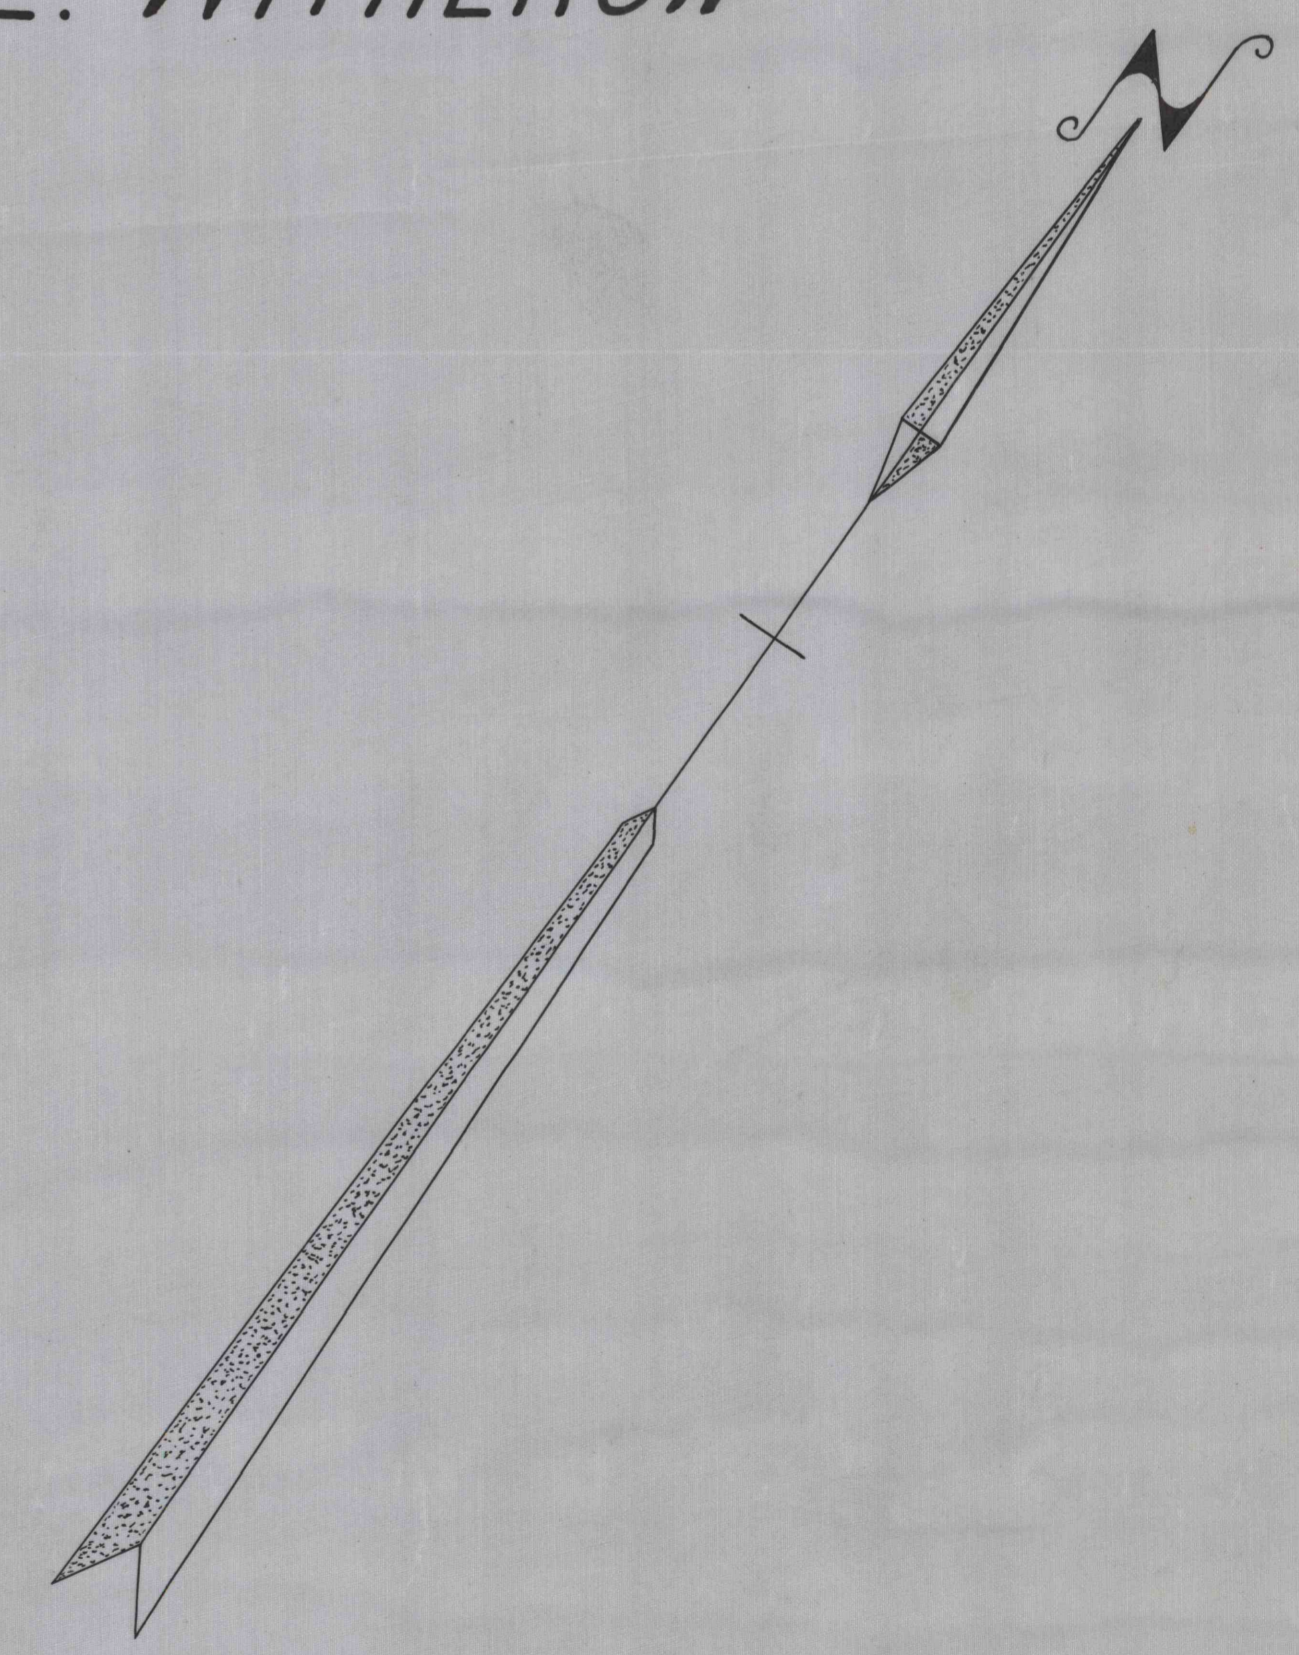

MP

Original of the plat
Recorded in Volume 211
Page 100
Filed Jackson Co. Pa.
March 10, 1864
Book 211
Page 100
By J. W. Withrow

JOS. WITHEROW

C.V. HUGHES
 MAP OF THE
ROBERT PATTERSON TRACT
 Knox Township Clearfield County Pa.
 SCALE 1 in = 100 ft
 Clearfield Pa. December 19, 1963 By J. W. Withrow
 No. 251 P. 14
 File No. 63

177