

1181

# CROFT WATER SUPPLY



Croft, Goshen Twp, Clearfield Co., Penna.

SCALE - 1 inch = 100 feet

May 31, 1934  
Clearfield, Pa.

Yost, Bromfield & Hess, Engineers  
by J. P. [Signature]

1131

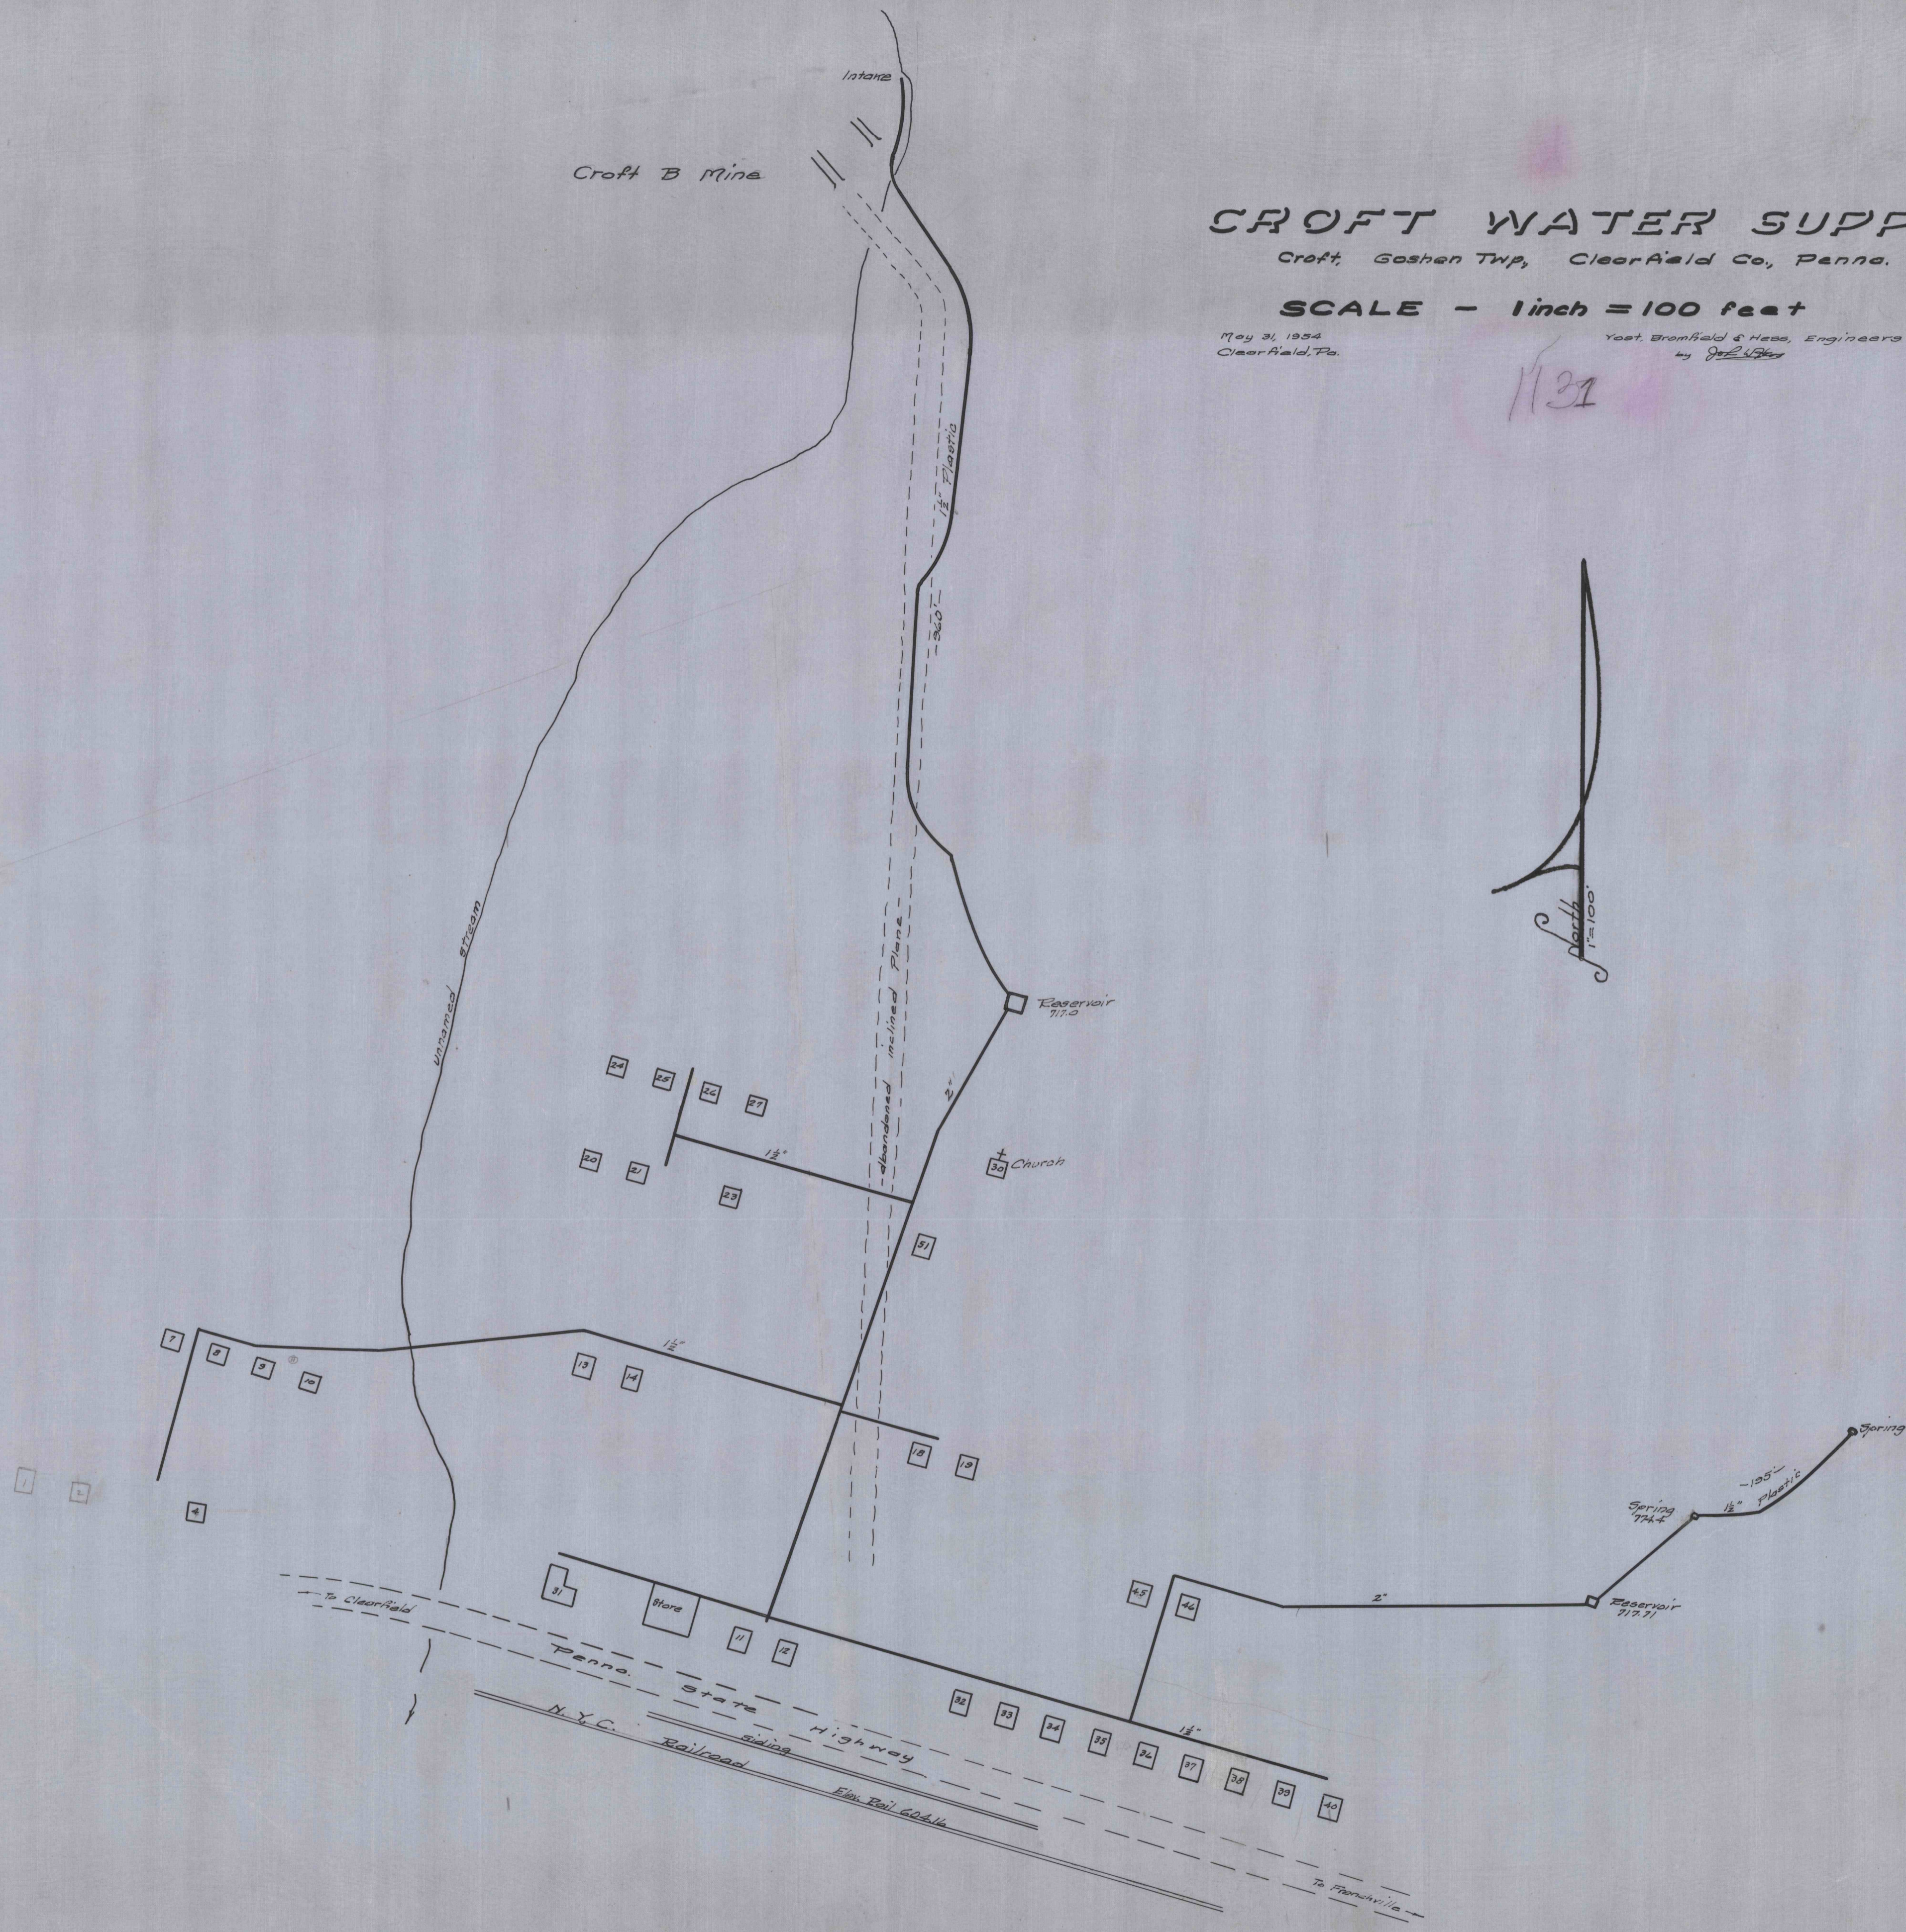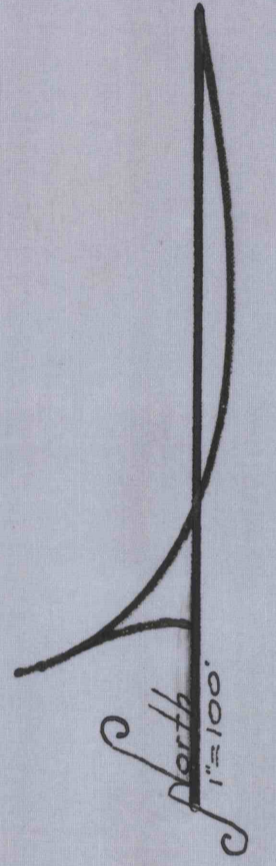

1181

A-1111

A-1111