

JOS. JOHN TRACT
(PLACK & FOGLE)
Now W. H. PIPER'S HEIRS

JACOB BURGOON IMPROVEMENT
(M. READE)
"B" Coal Bought by Lilly Coal Co.

MAP SHOWING
RIGHT OF WAY FOR SLOPE OF W. H. PIPER & Co.;
COAL DEEDED BY HEIRS OF W. H. PIPER TO LILLY COAL Co.;
SURFACE DEEDED BY " " " " " C. A. HUGHES.

SCALE: - 1"=100'


June 23, 1911.

Jos. S. Silliman and Co.
Engineers.

JOAB JOHN TRACT
(COLLIN & NOON)
Now C. A. HUGHES.

CHRISTIAN LINGENFELTER TRACT
W. H. PIPER'S HEIRS

TIMOTHY JOHN TRACT
W. H. PIPER'S HEIRS.

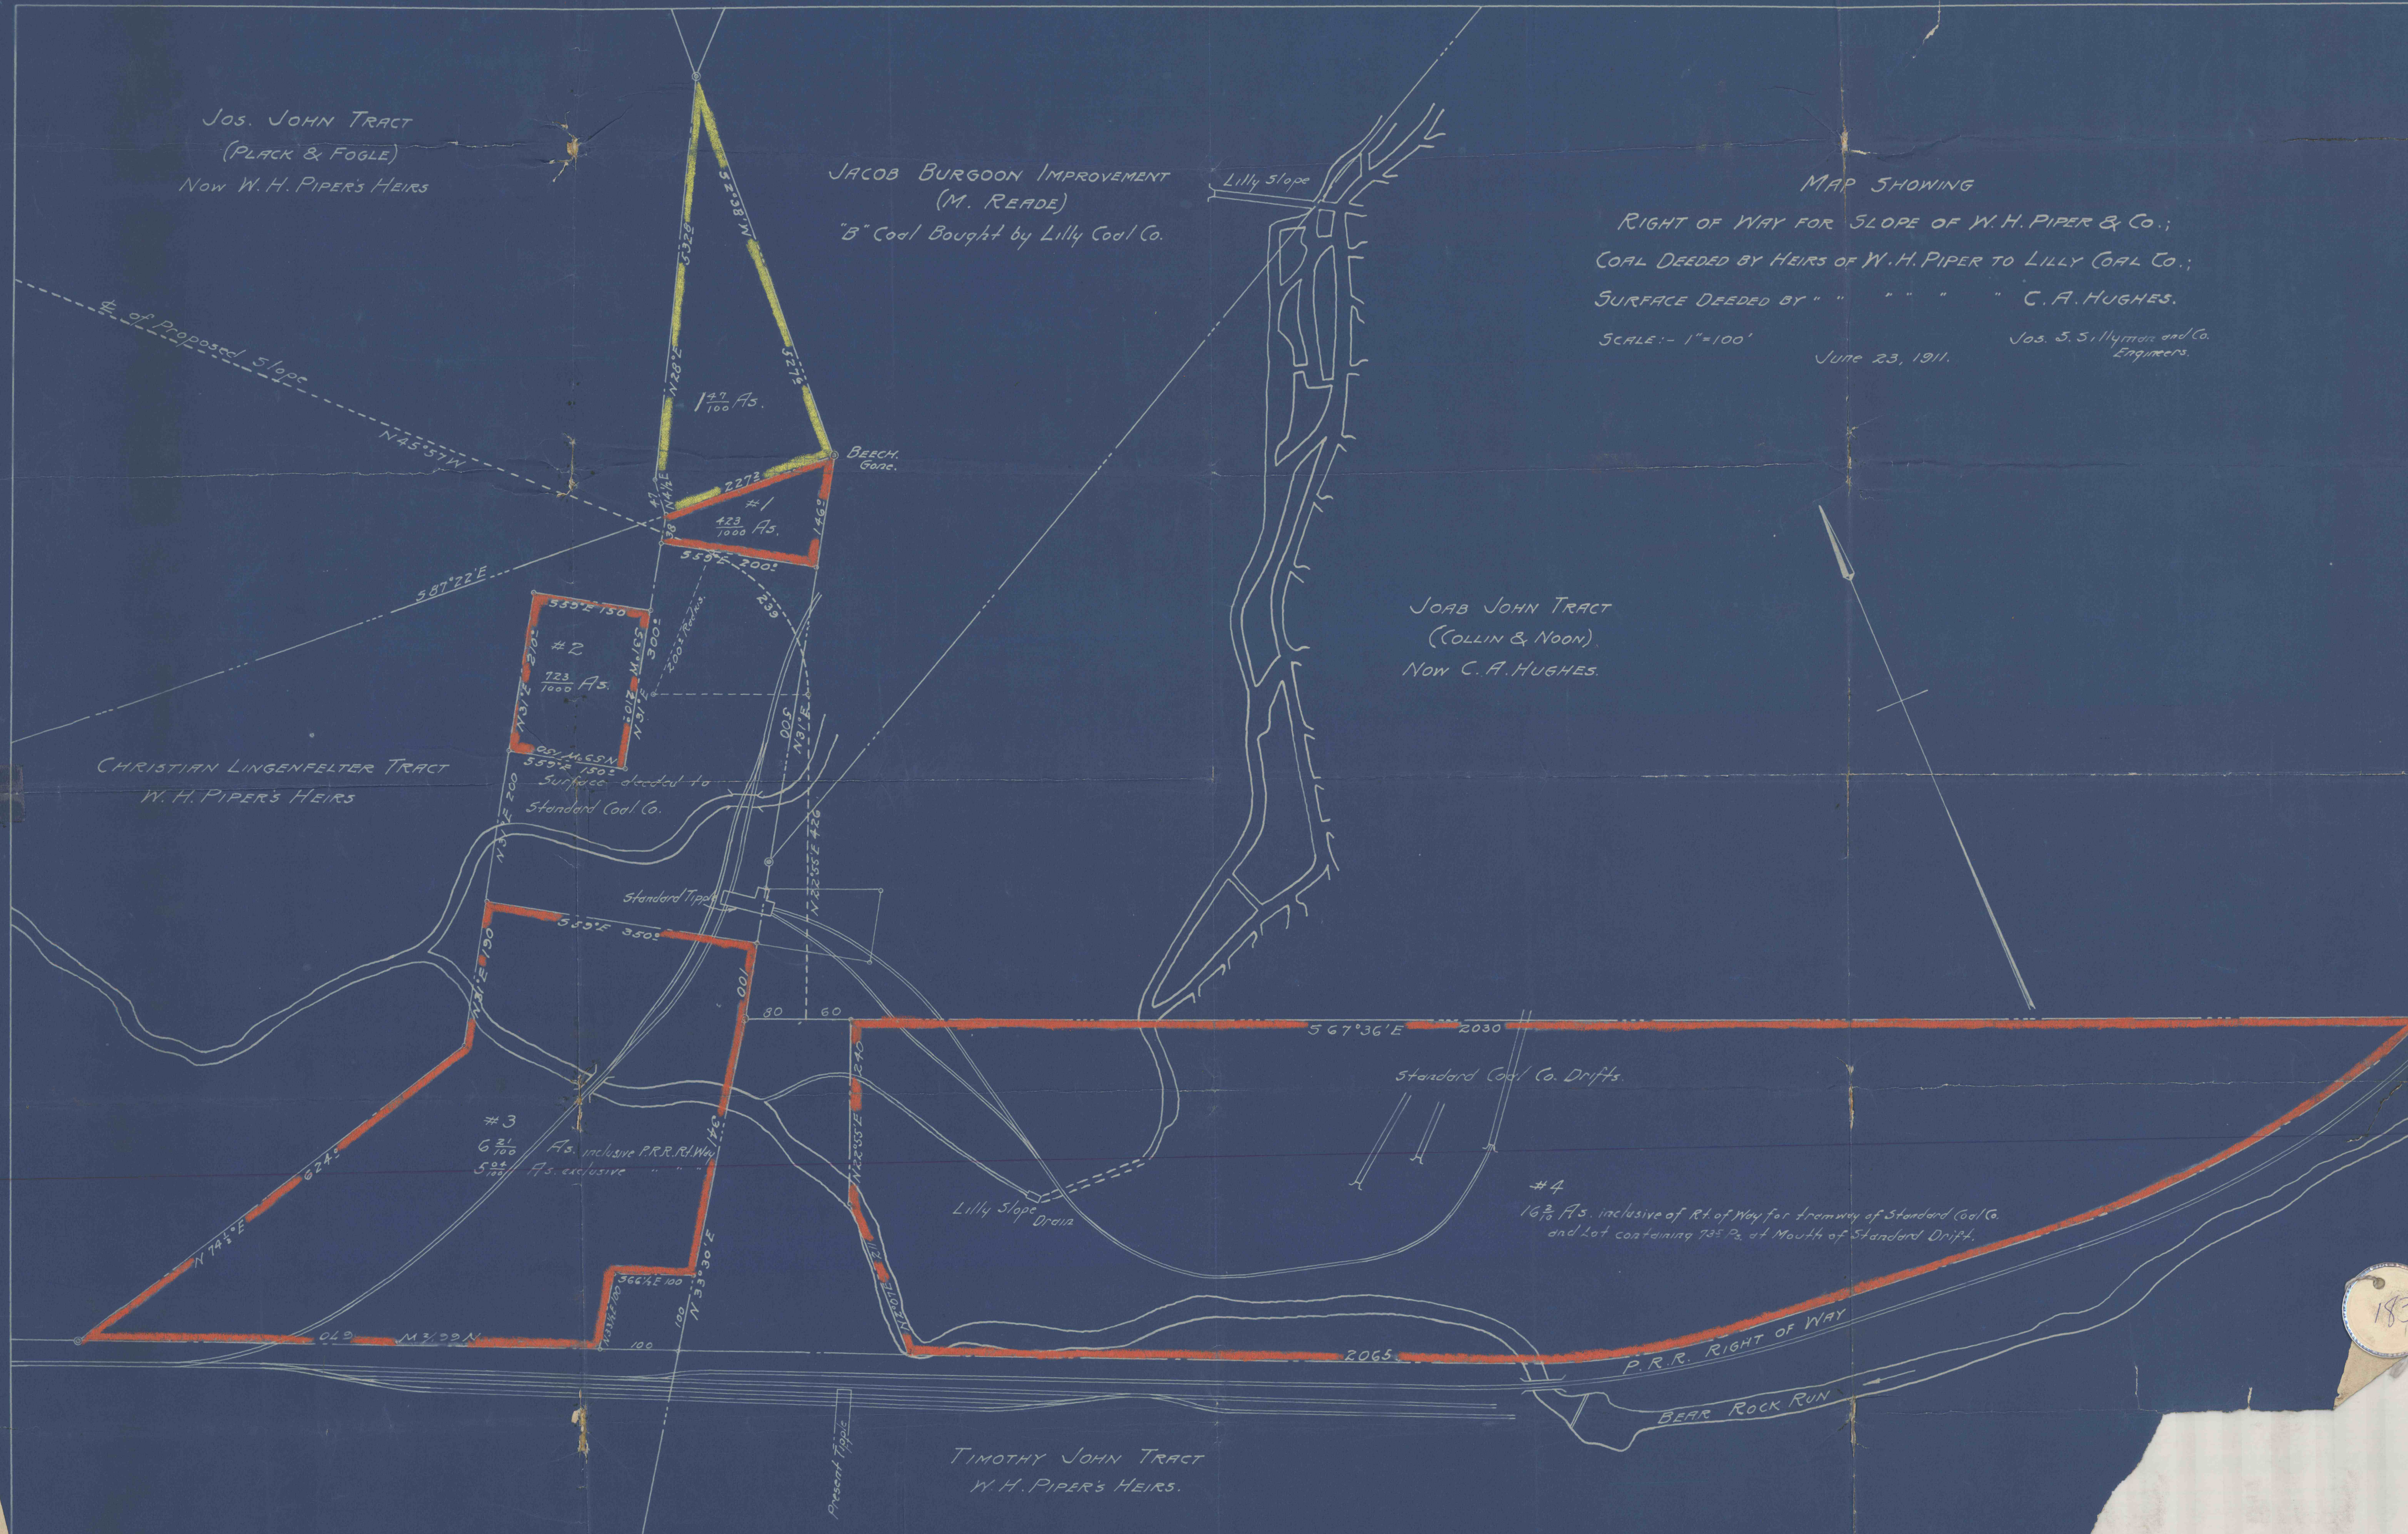

183