

J. B. GARRISON

J. R. NORRIS

I. B. NORRIS

J. R. CALDWELL

Map Showing Property

of J. R. Norris

1st Township Clearfield Co. Pa.

Clearfield Pa. Office of E. W. Hess.

Sept. 14 - 1909 Scale 1" = 100' Engineer



July - 22 - 1910

April - 6 - 1911

February - 13 - 1912.

924-A

WEST BRANCH OF SUSQUEHANNA RIVER
PEE WEE'S NEST PARK

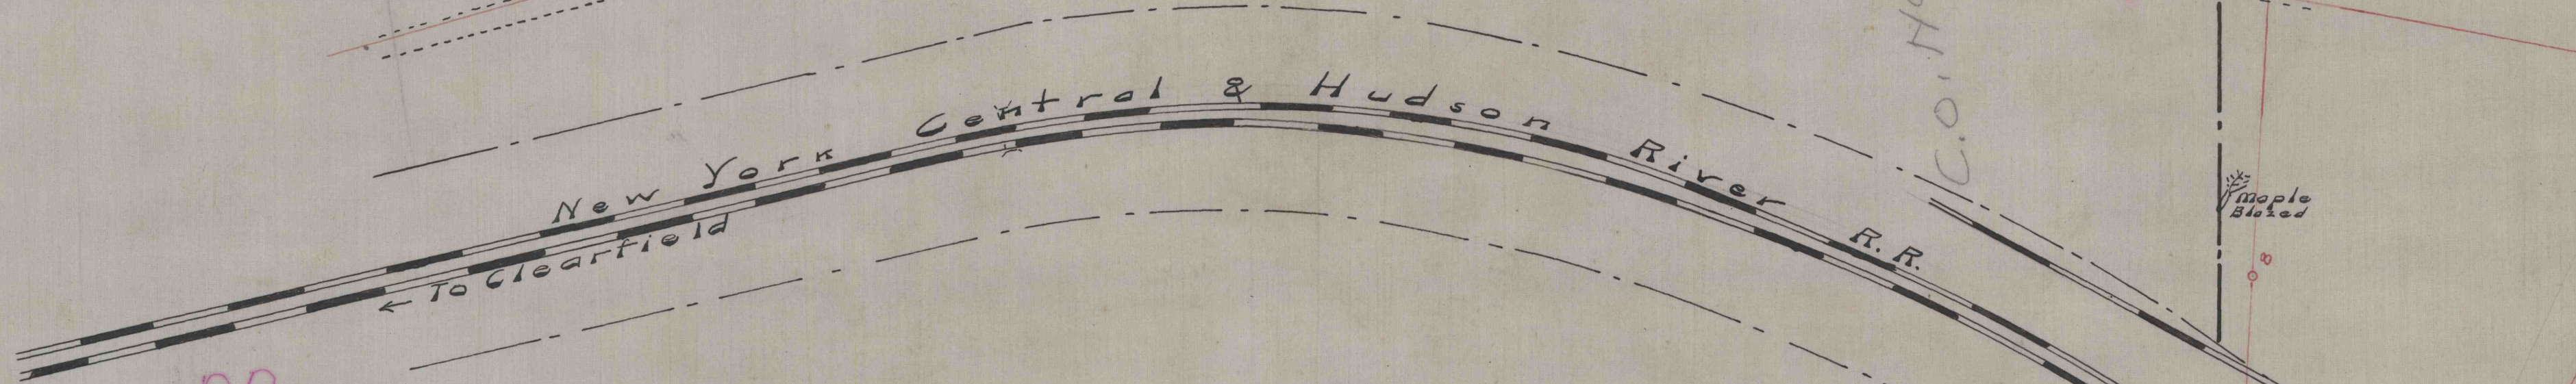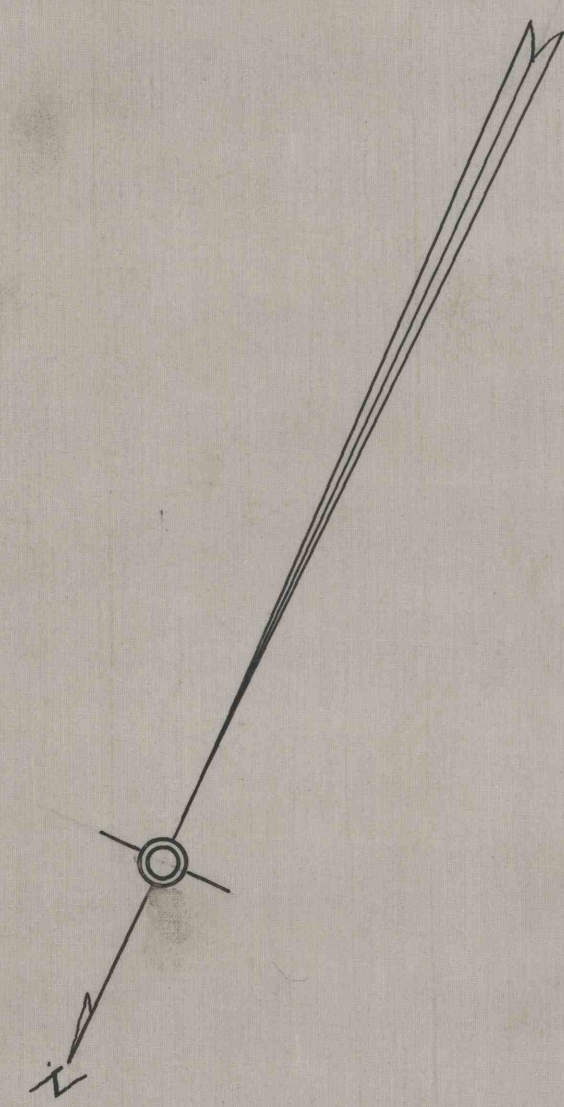

1803

2034