
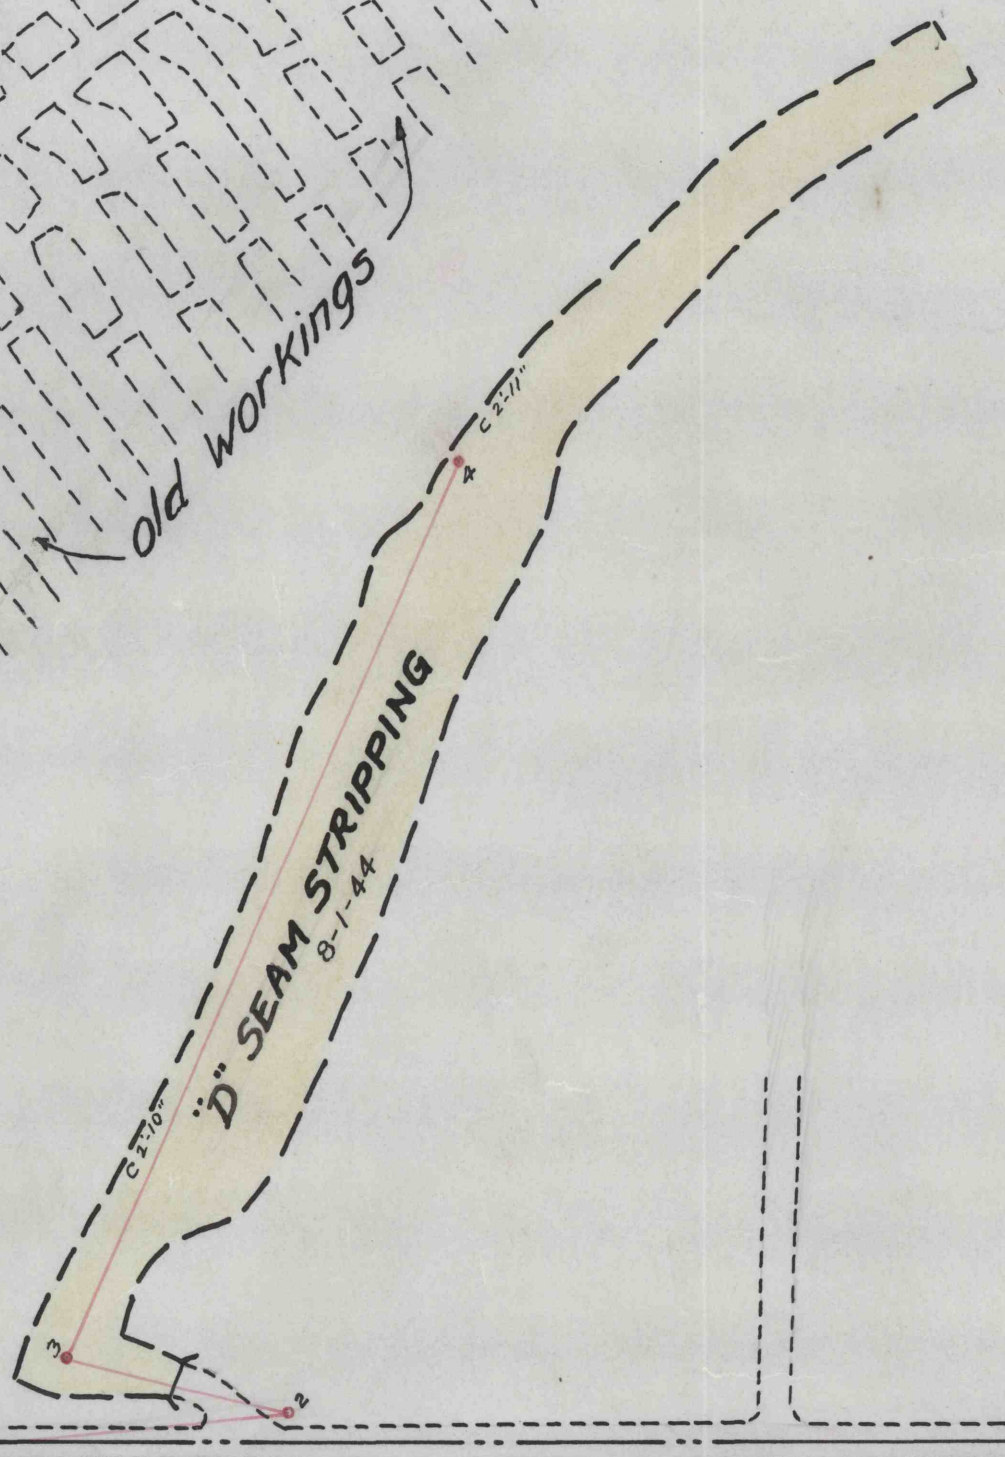


2025

2305


CONRAD BAKER EST.

R.F.C. HUNTER

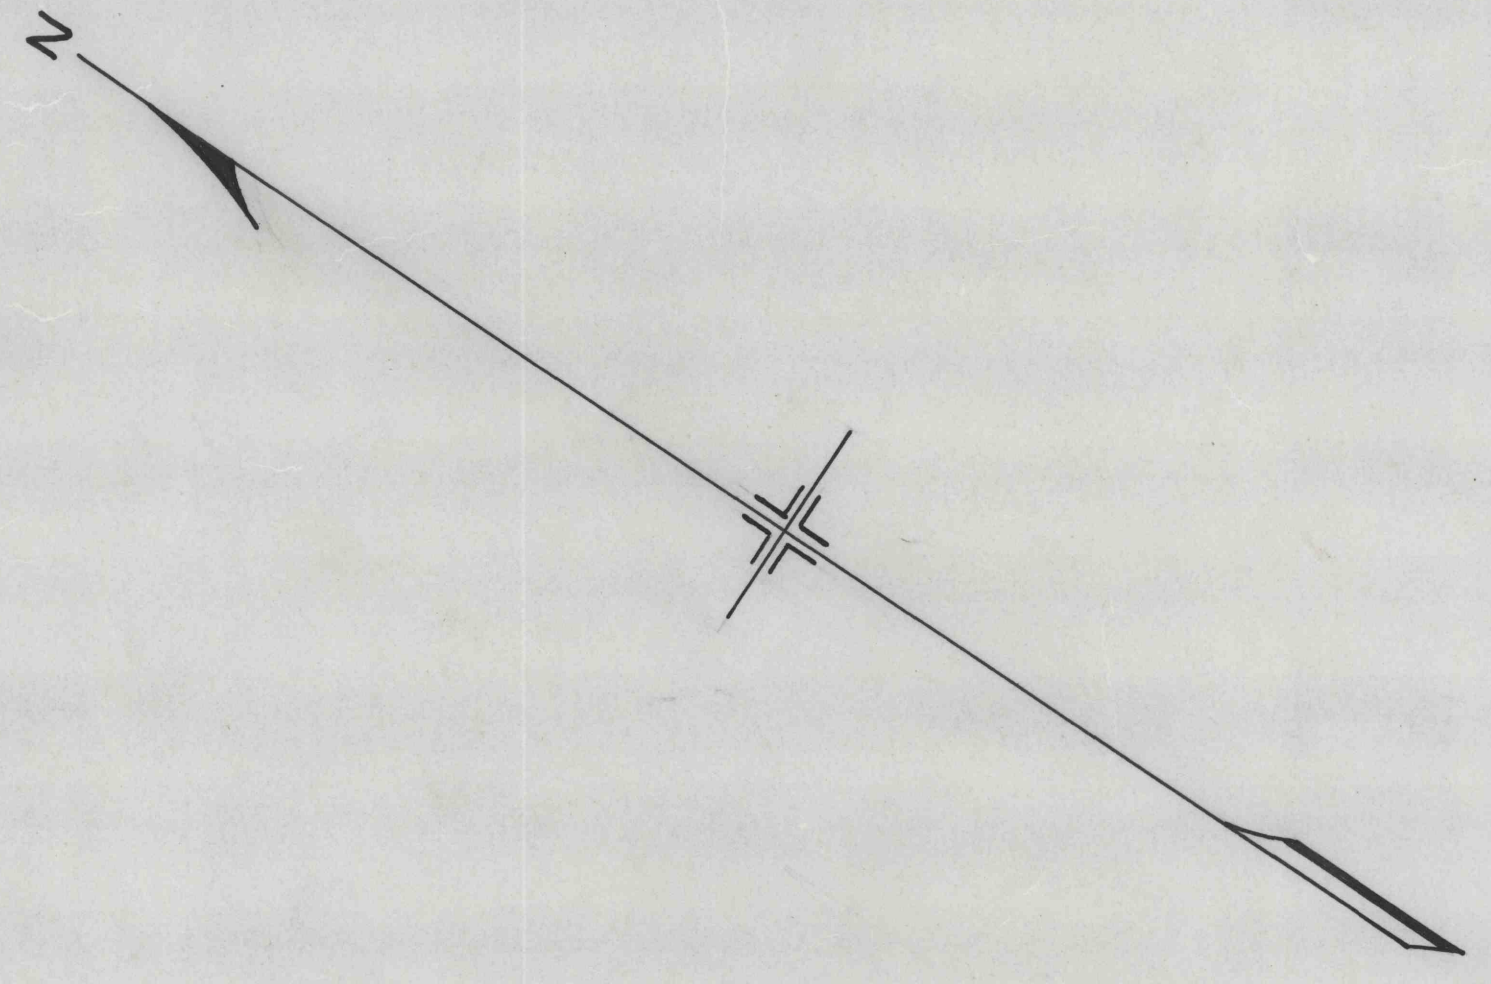

CONRAD BAKER ESTATE

JOHN E. WITHEROW

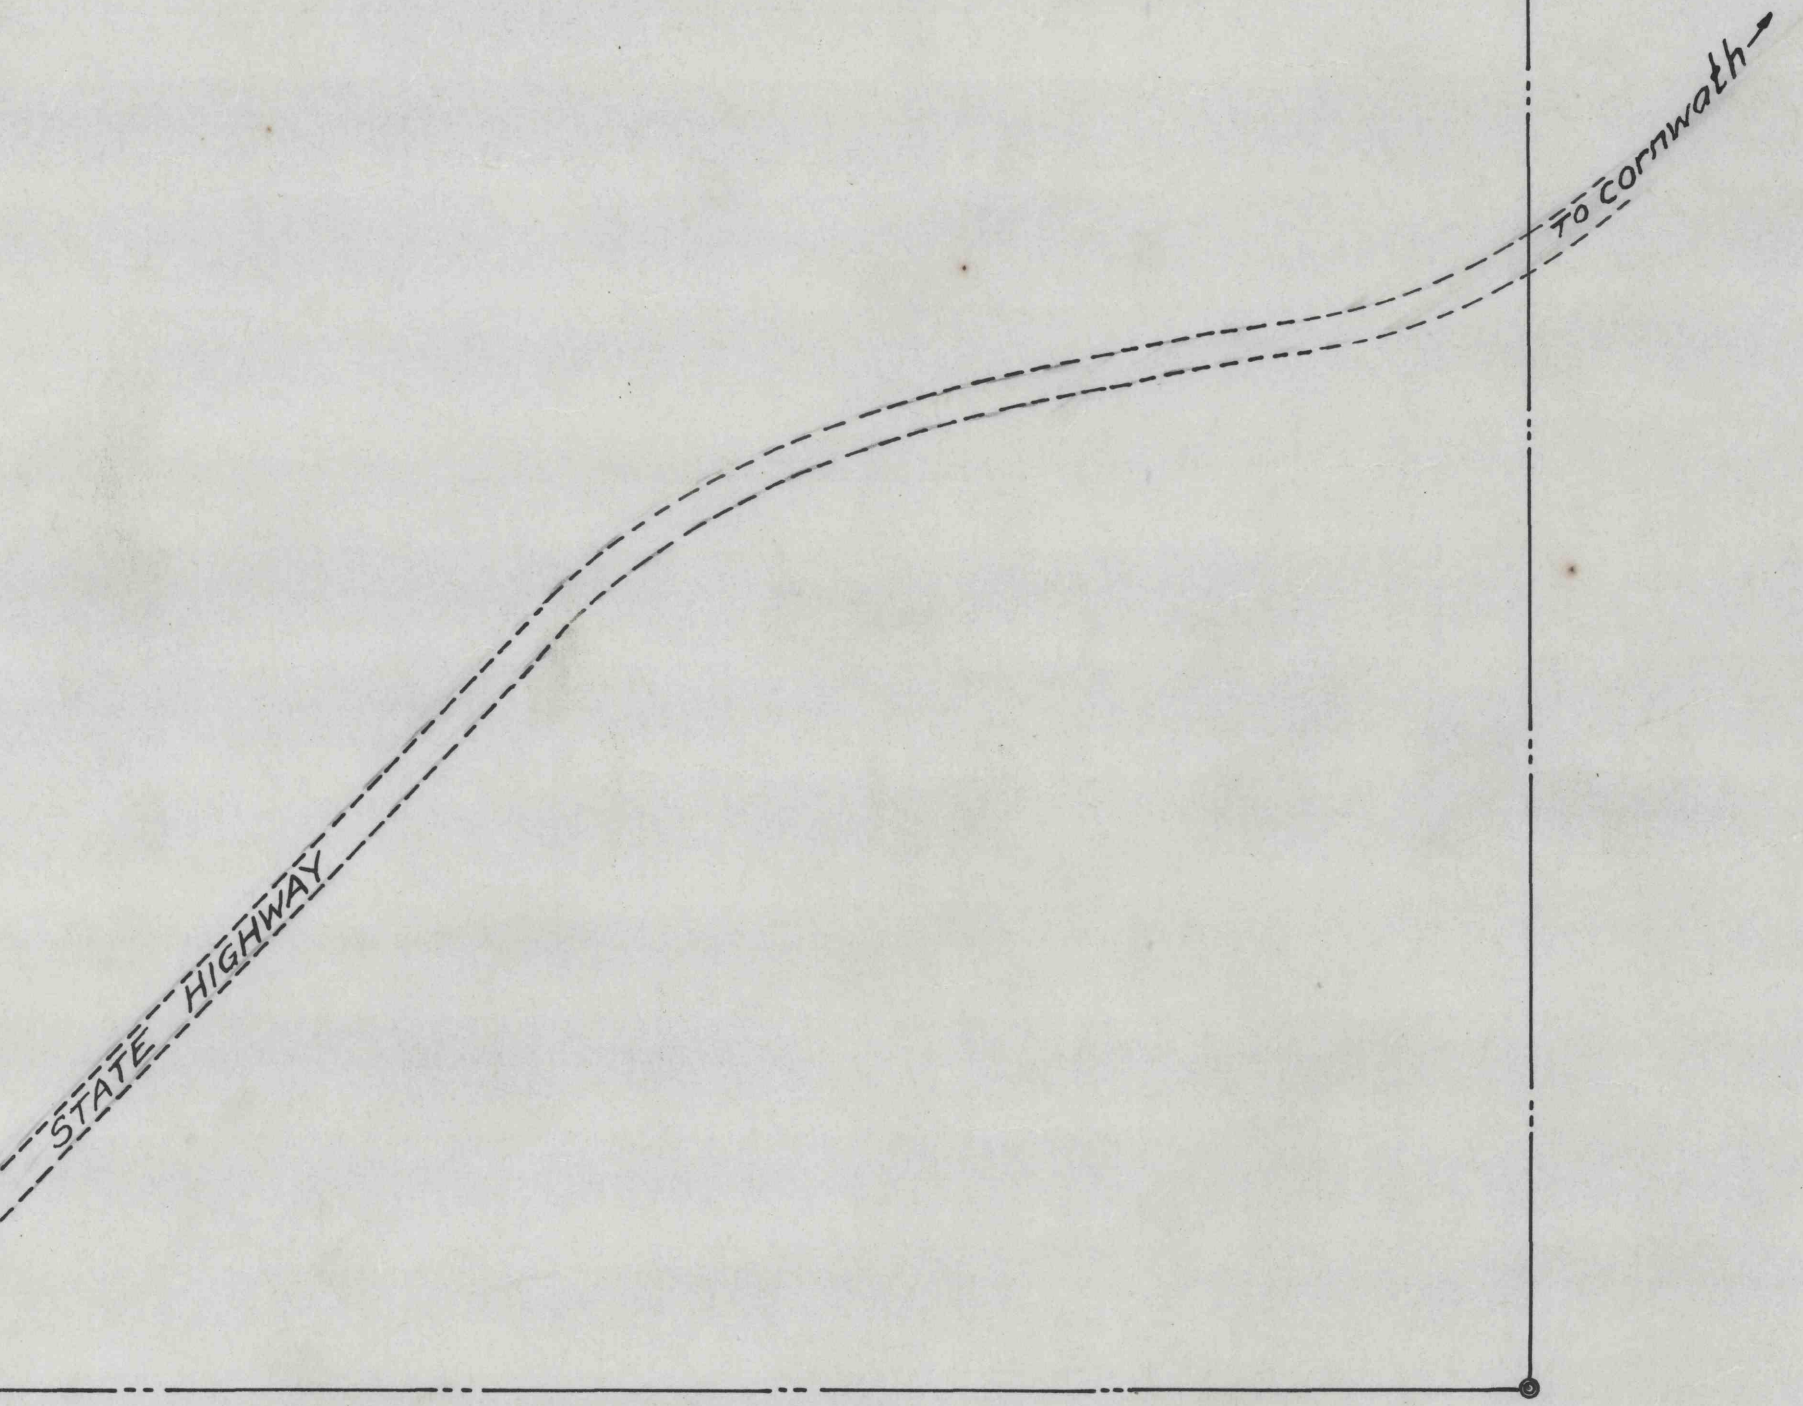

← To New Millport

→ To Cornwath

cornwath no mine

MD
 — MAP OF "D" SEAM STRIPPING —
 — CENTRAL MOSHANNON COAL MINING CO. —
 — KNOX TOWNSHIP, CLEARFIELD, CO. PA. —
 — SCALE 1"=100' —
 — AUG. 28, 1944. —
 Bernard Lucas, eng'r.
 Thos. F. Morgan, eng'r.

C.D. 232