



KITTANING COAL CO.

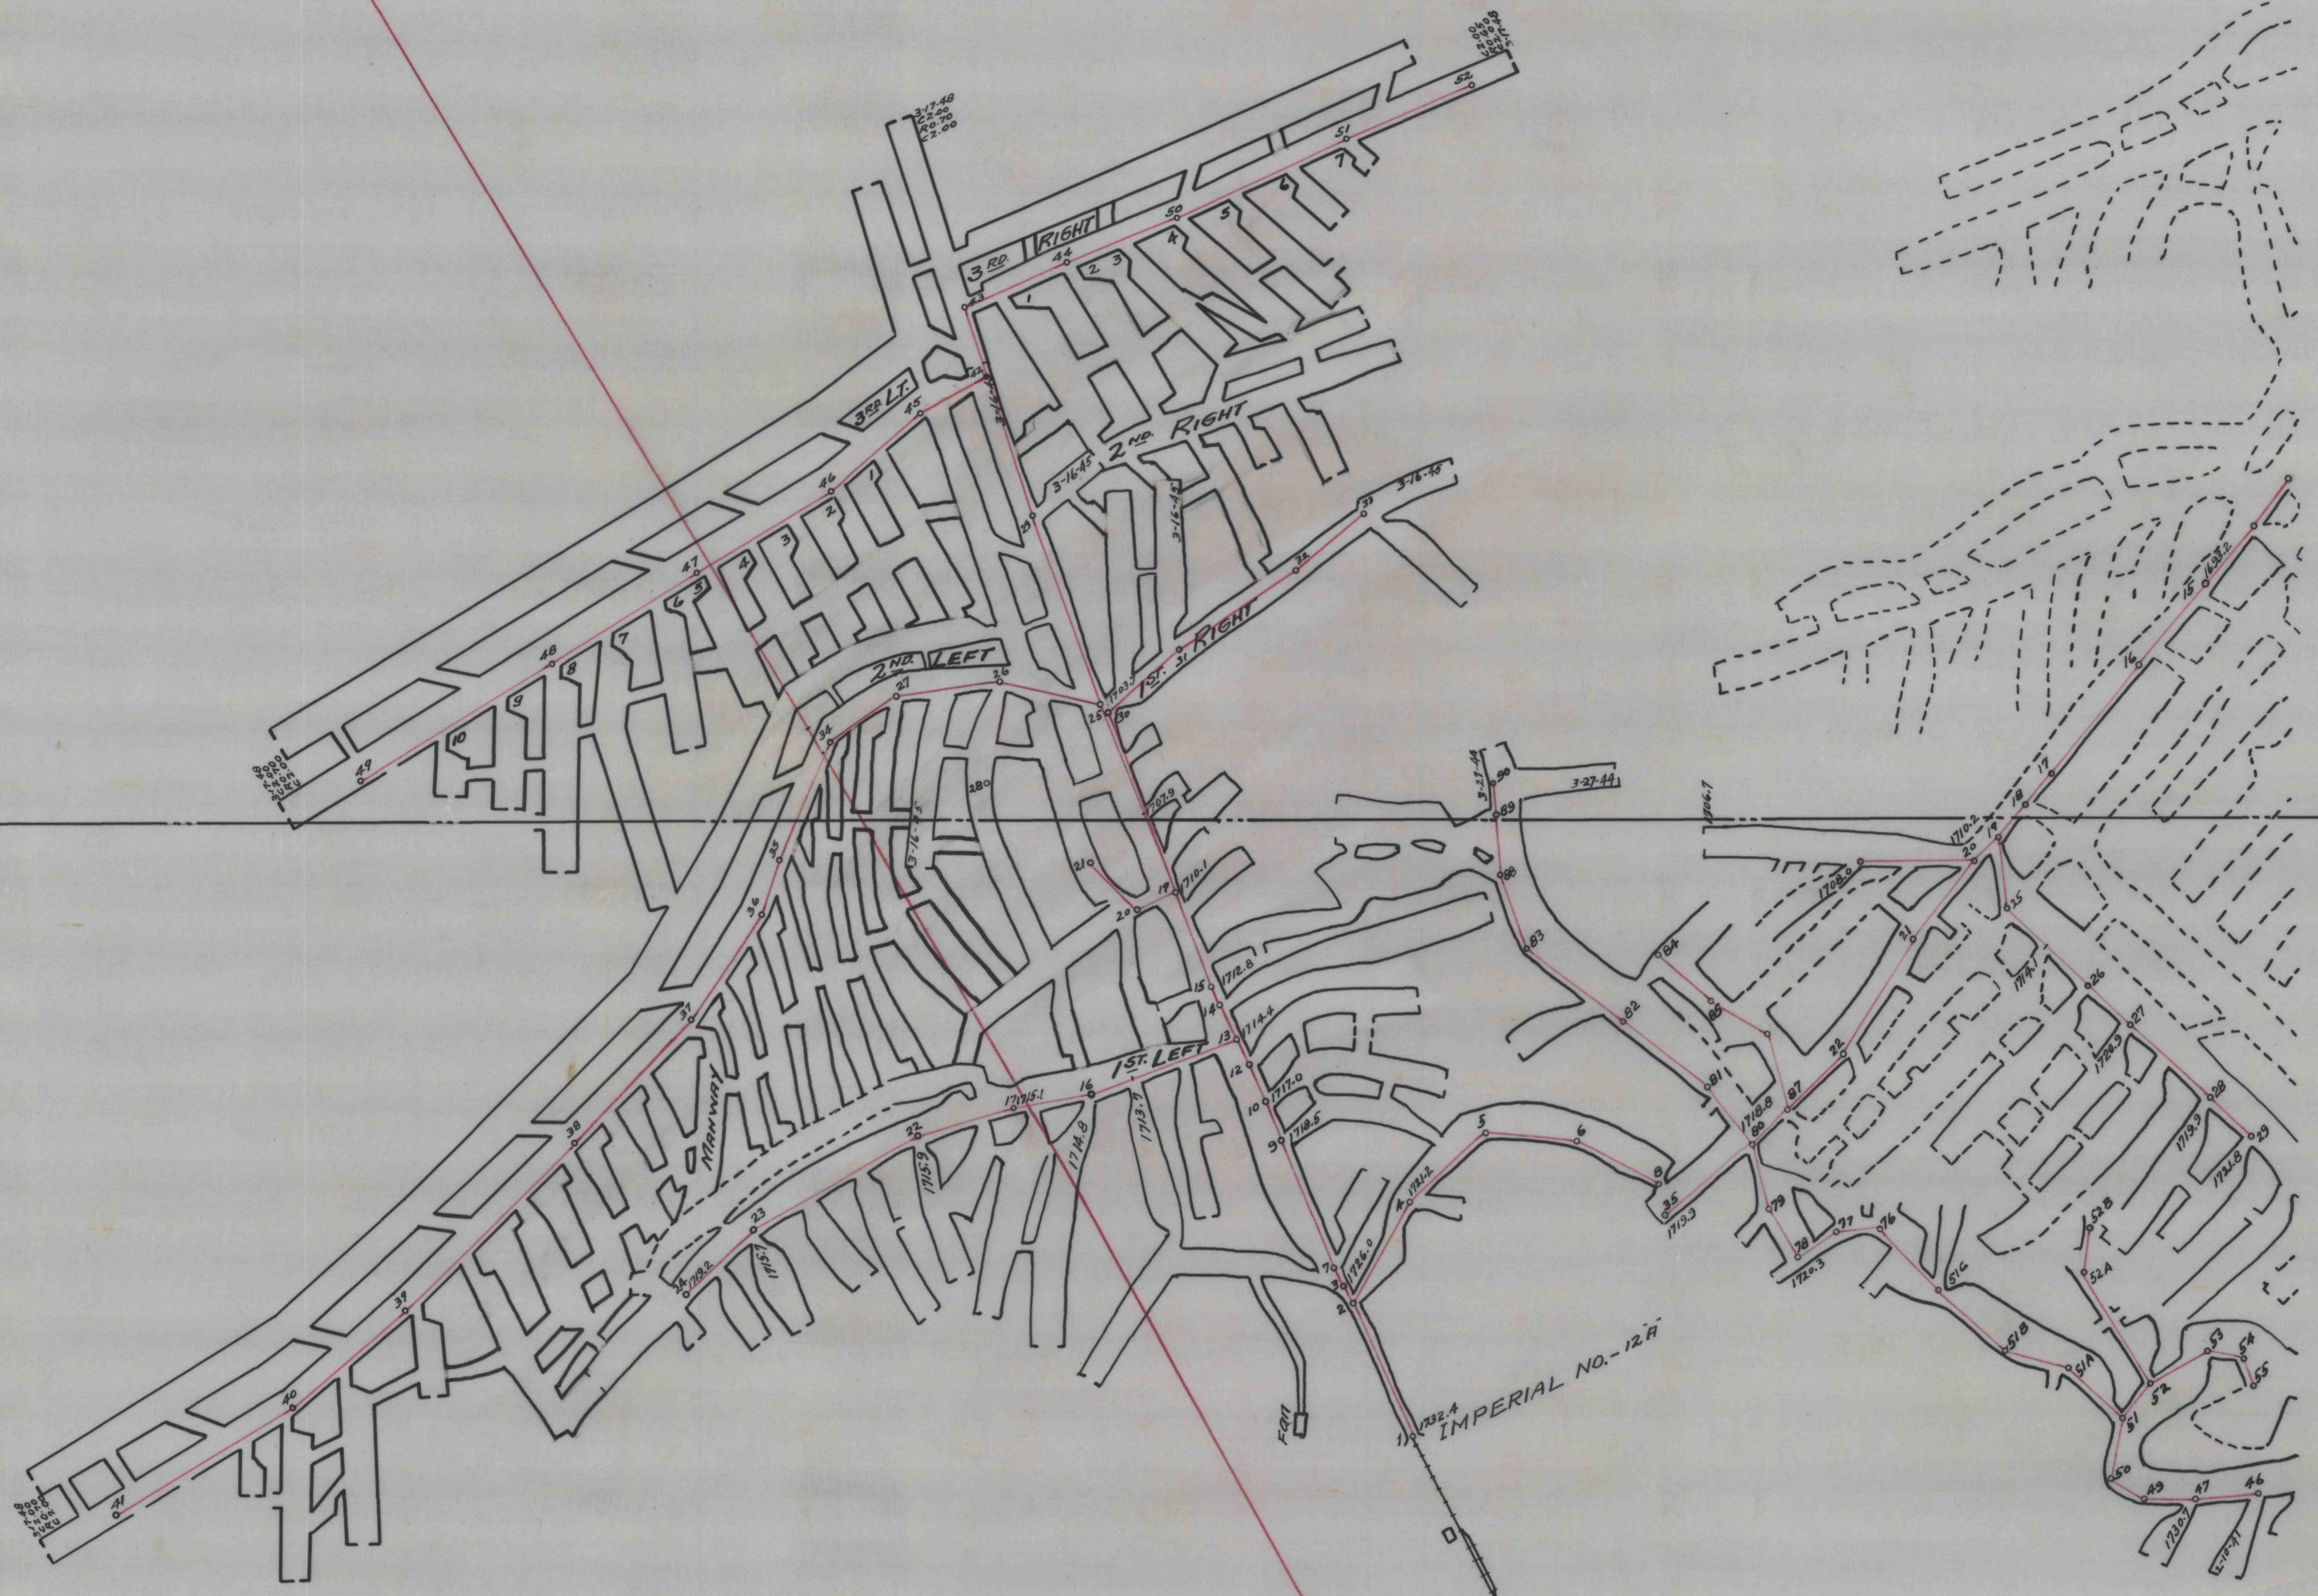

GENERAL REFRACTORIES CO.

B. WINTERS

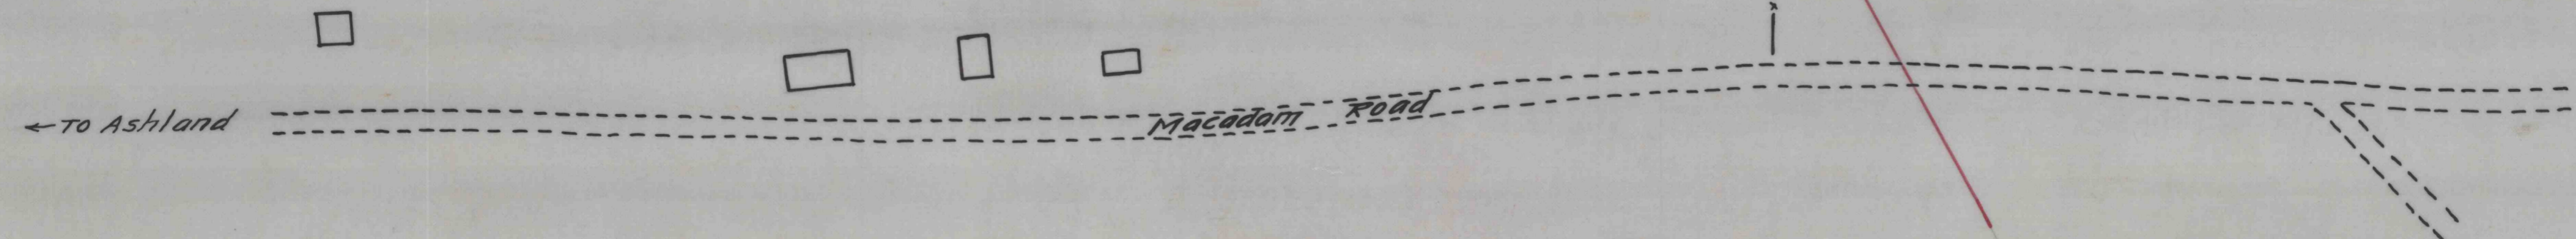

— MAP OF IMPERIAL-NO 12<sup>th</sup> MINE —  
— DECATUR TOWNSHIP CLEARFIELD CO. PA. —  
— OPERATED BY WILKS COAL CO. —  
— SCALE 1"=100' —

— APRIL 23, 1945 —  
Bernard Lucas  
Thos. S. Morgan ENGRS.

C.D. 224

5312

2315