


**LEGEND**

- ⊕ REGULATOR
- || STOPPING
- ⊕ CHECK
- INTAKE AIR
- ← RETURN AIR
- BELT LOADING POINT
- ⊙ MINE CAR LOADING POINT
- × OVERCAST

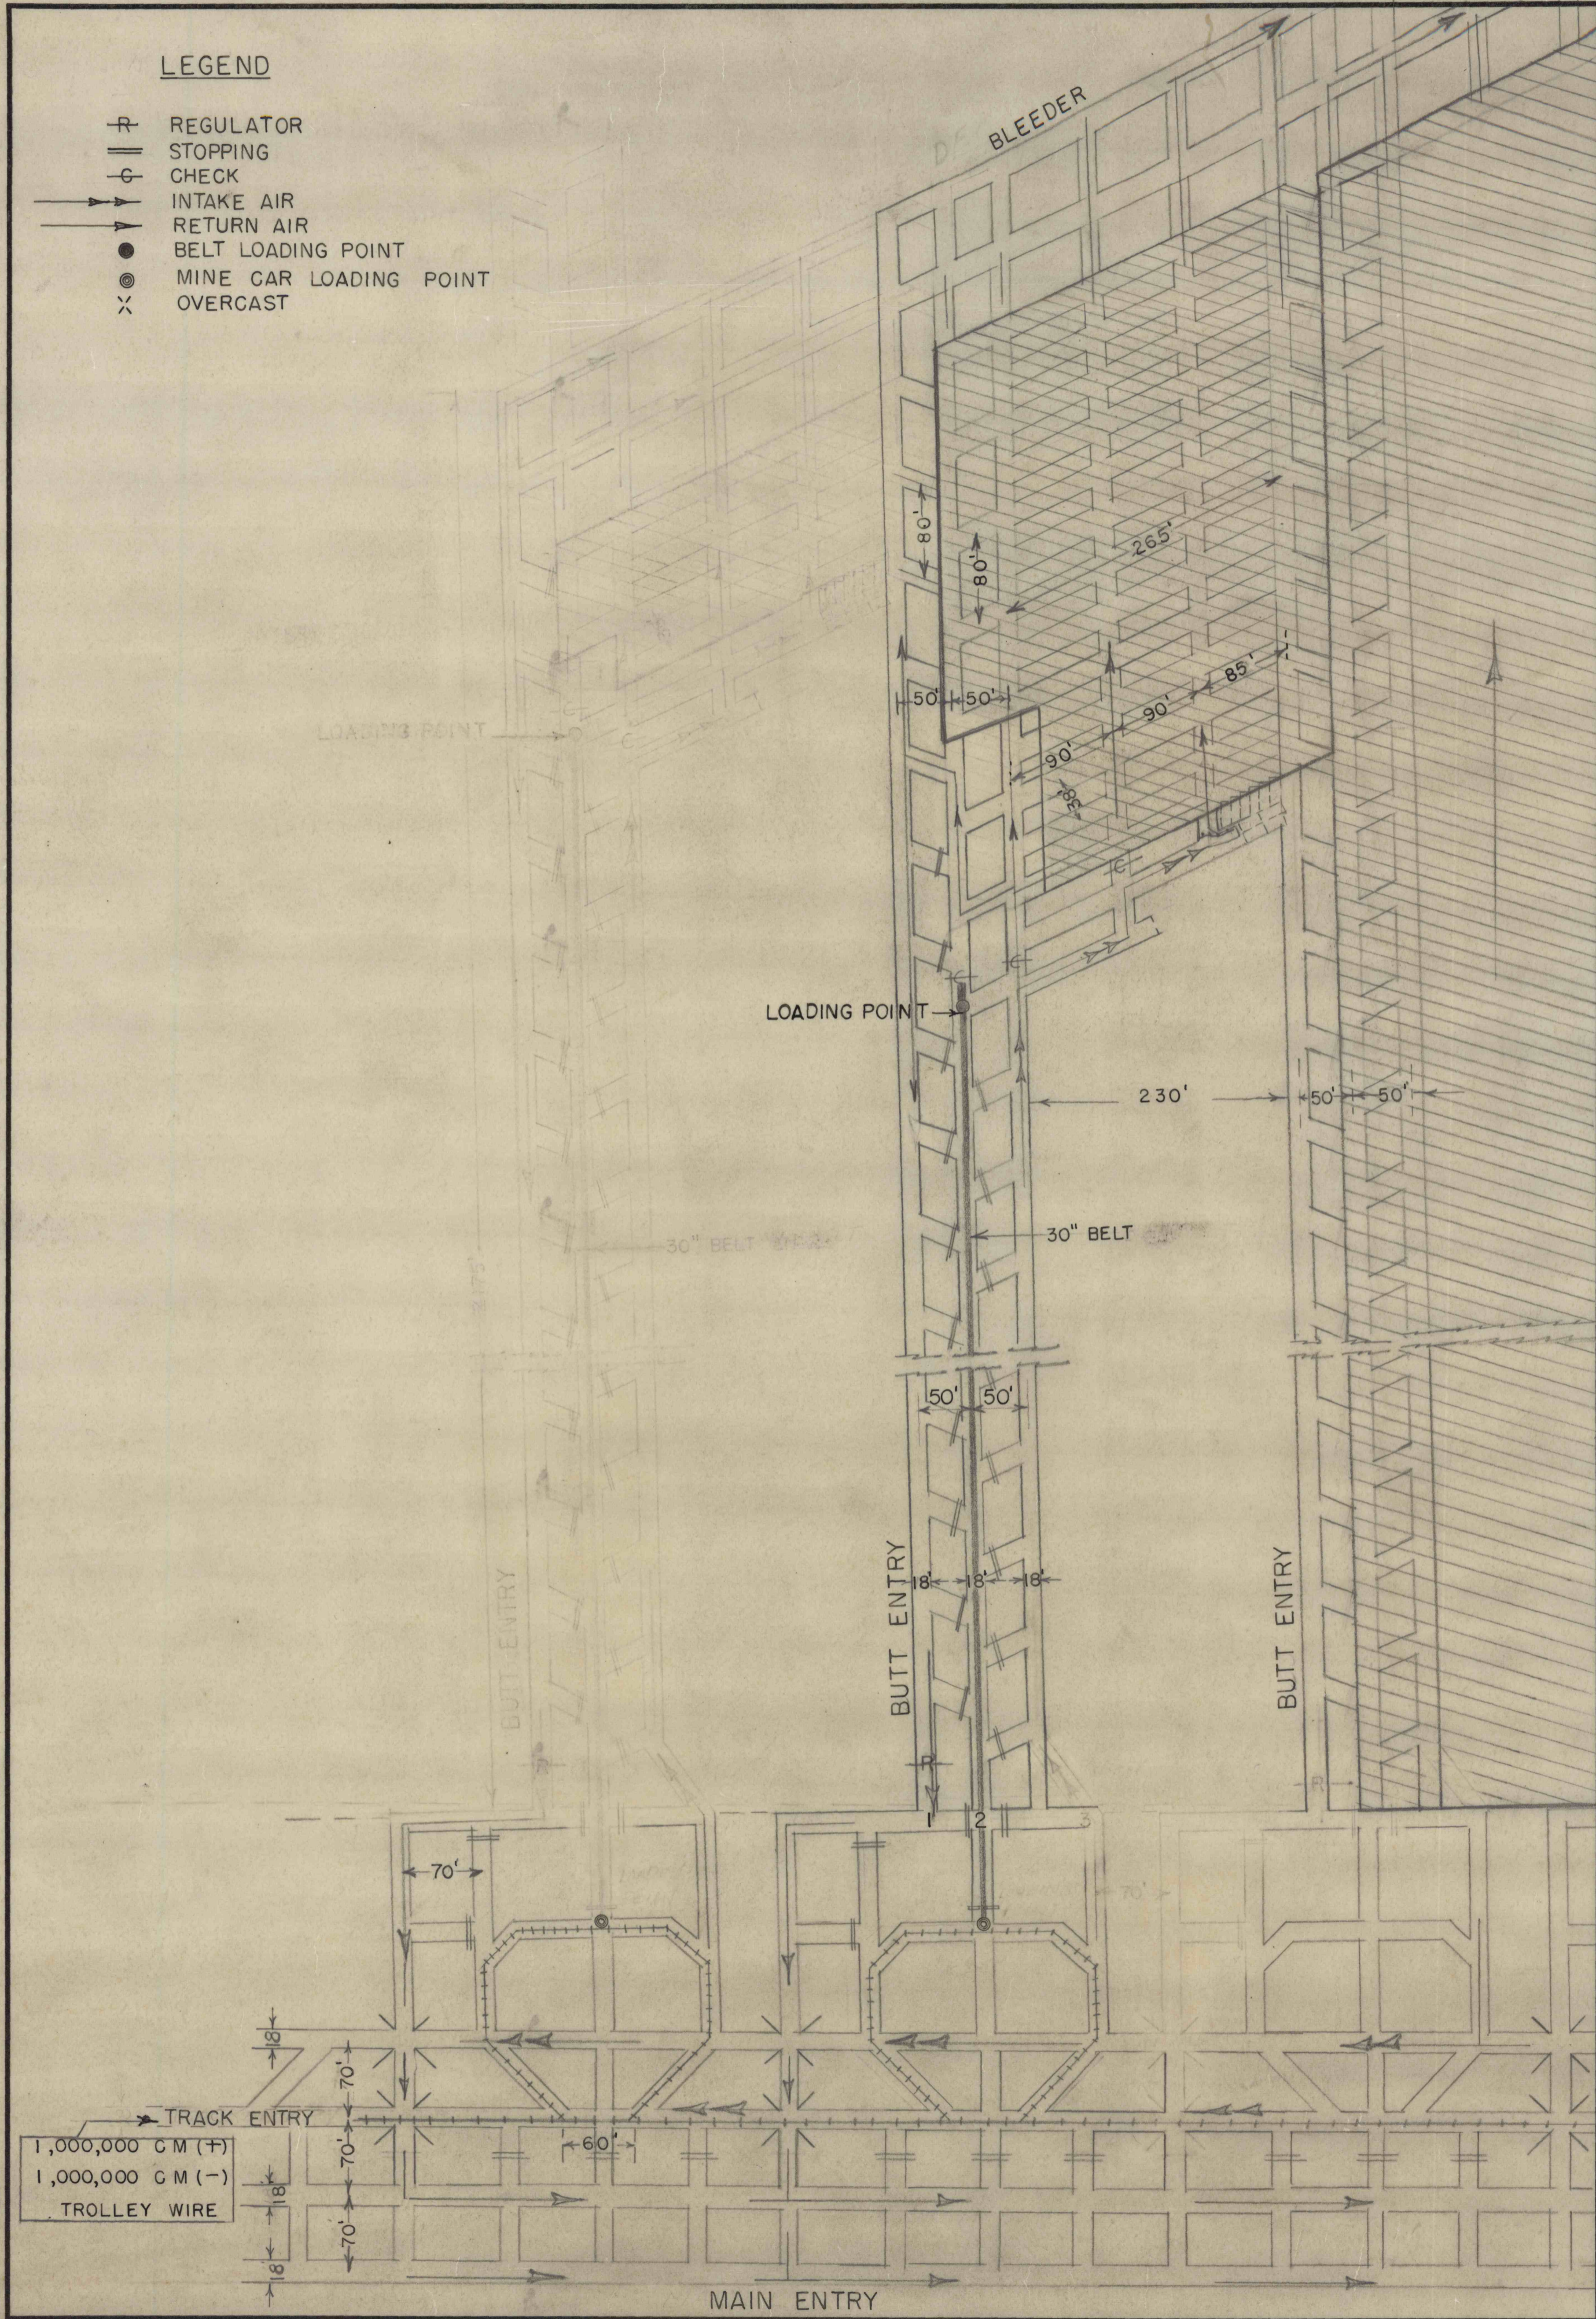

	SCALE 1" = 100'	SONMAN SLOPE	SONMAN
	B. M. NO.	EASTERN GAS AND FUEL ASSOCIATES COAL DIVISION PITTSBURGH, PA.	
DRAWN BY	NAME	DATE	
REVISED			
	DWG. NO.	REFERENCES	