

0330


2530

D.D. Hole No 4.
El. Surf. 1728.3

D.D. Hole No 5.
El. Surf. 1695.8

D.D. Hole No 3.
El. Surf. 1740.7

A.L. BLOOM TRACT.

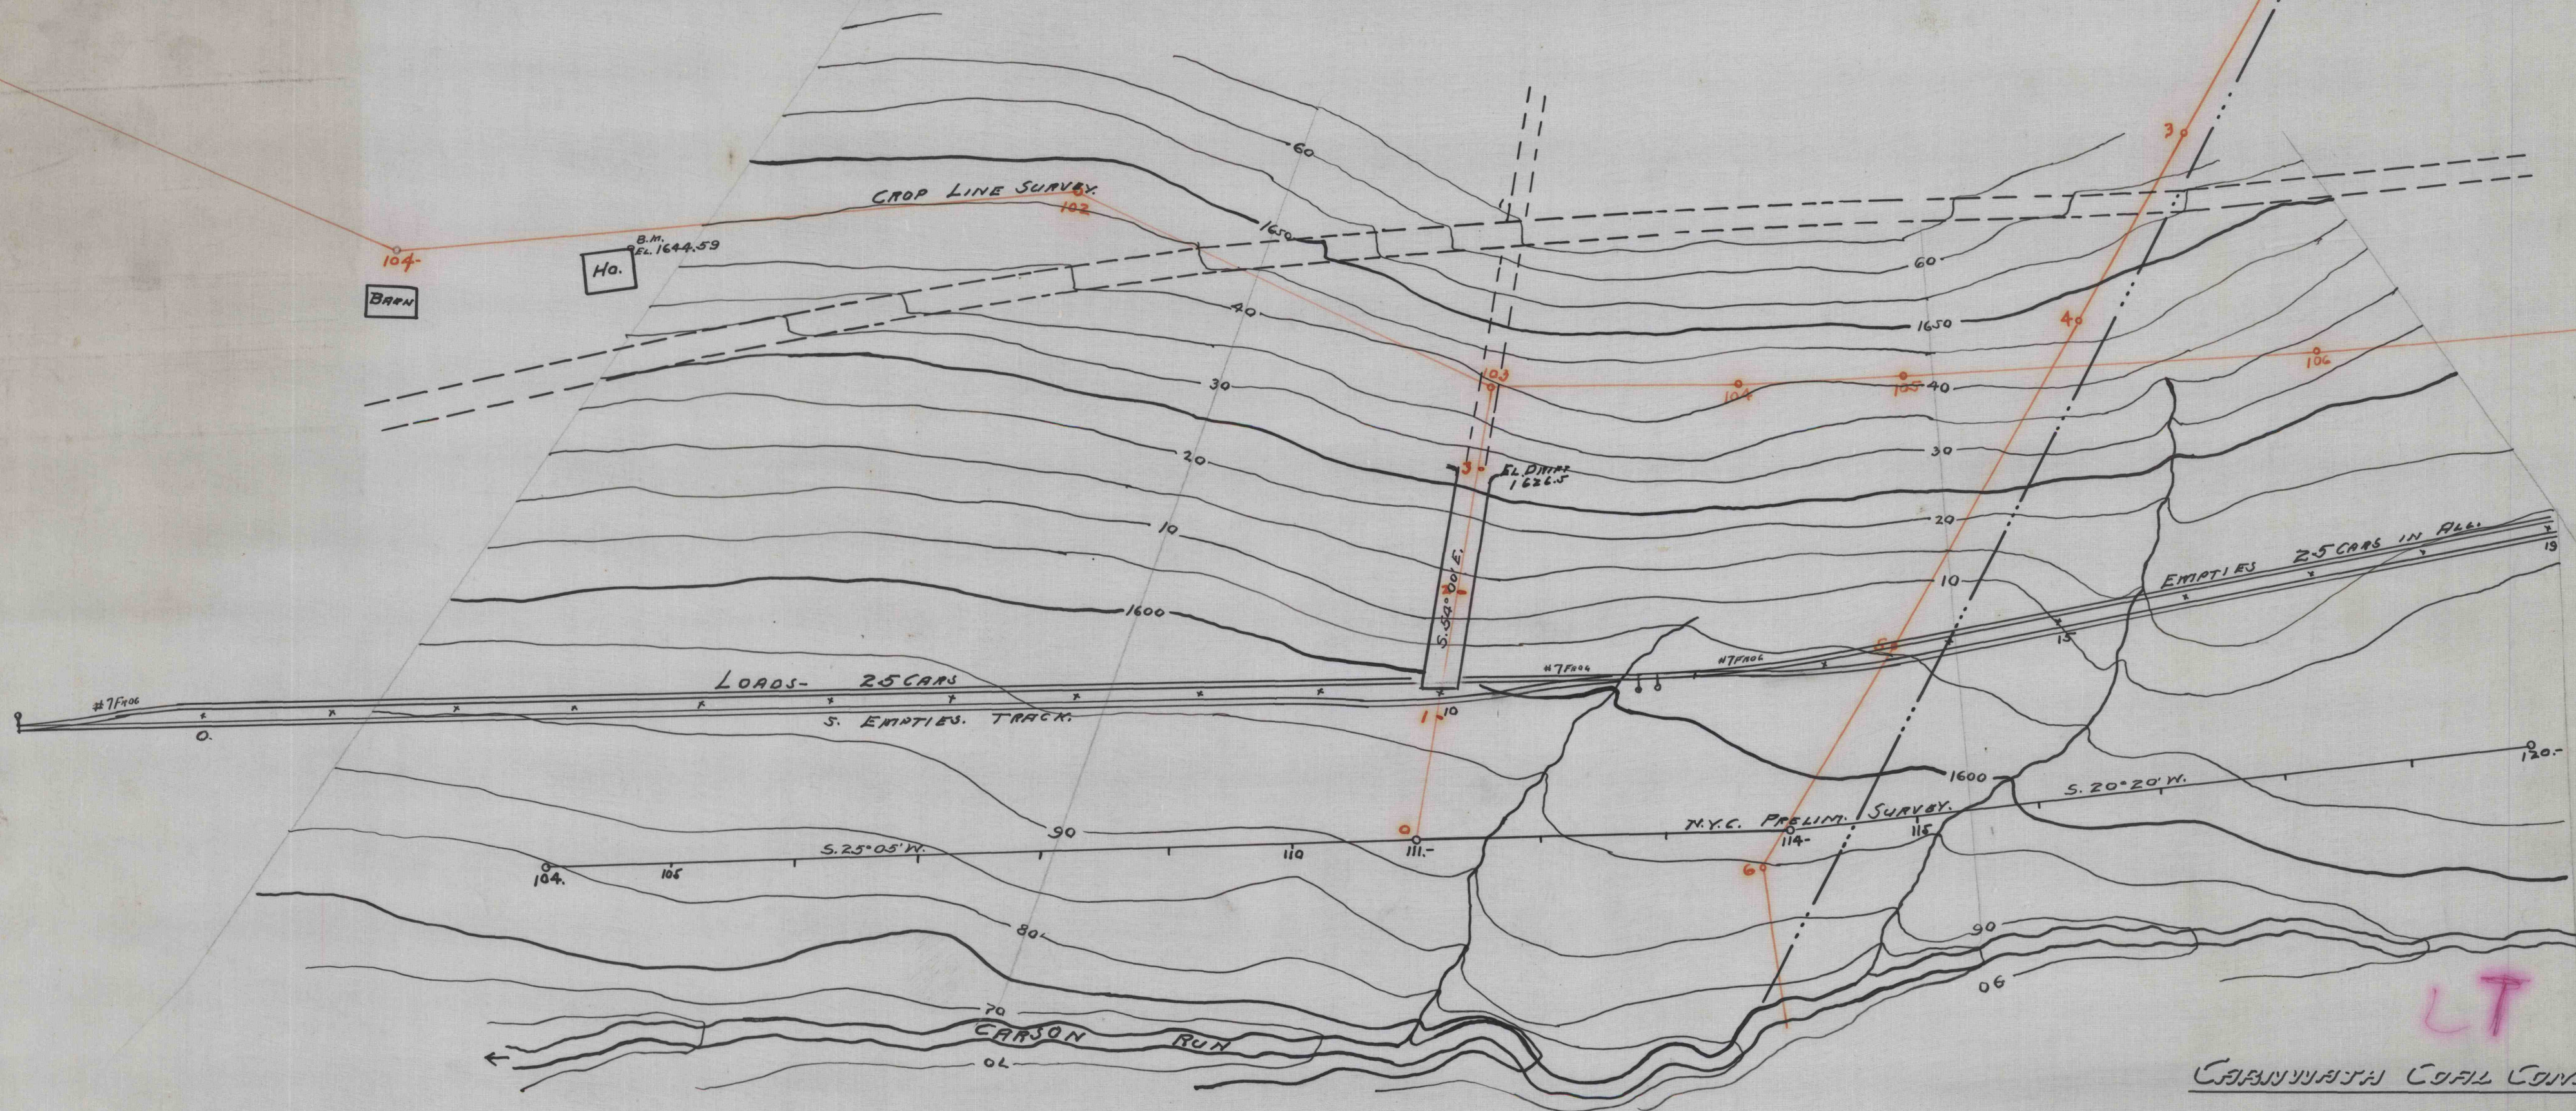


LT
 CARMATH COAL COMPANY.
 PROTECTED LOCATION.
 OF
 COAL TIPPLE & SIDING
 ON CARSON RUN.

SCALE 1"=100'

CLEVELAND OH.
APRIL 8-1912

E.W. FLESH.
ENGINEER.

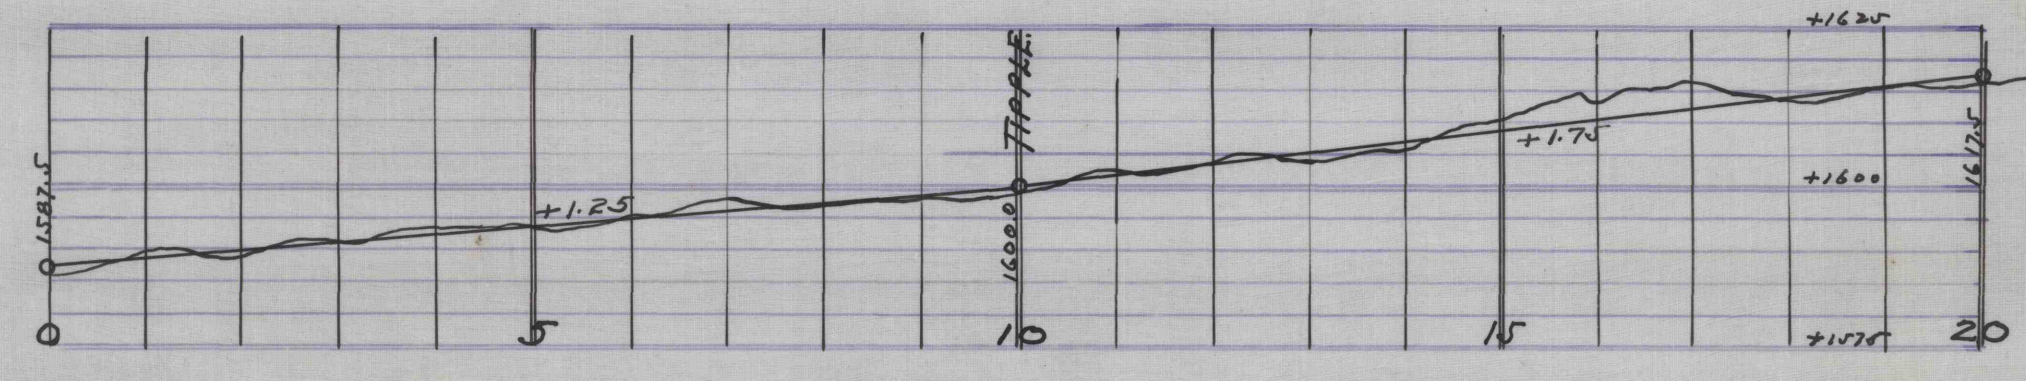

984